

Pre-Approved Building Plan No
30500907

SANCTION TEXT

APPROVING AUTHORITY DIGITAL SIGNATURE

DOOR & WINDOW SCHEDULE

S/L NO.	TYPE	SIZE	DESCRIPTION
1	D	1.07 X 2.13	PANELLED DOOR
2	D1	0.91 X 2.13	PANELLED DOOR
3	D2	0.76 X 2.13	PANELLED DOOR
4	W	1.52 X 1.37	MS. GLAZED WINDOW
5	W1	0.91 X 1.37	MS. GLAZED WINDOW
6	W2	1.22 X 1.14	MS. GLAZED WINDOW
7	V	0.61 X 0.61	MS. GLAZED VENTILATOR

AREA AND BUILDING PARAMETERS

PLOT DIMENSIONS (IN FEET)	30' X 50'
PLOT DIMENSIONS (IN MT)	9.14M X 15.25M
PLOT AREA	139.38 SQMT
GROUND FLOOR BUILT UP AREA	104.01 SQMT
FIRST FLOOR BUILT UP AREA	104.01 SQMT
TOTAL BUILT UP AREA	208.02 SQMT
FLOOR AREA RATIO (FAR)	1.49
BUILDING HEIGHT	6.40 MT
PLANTATION AREA	
NUMBER OF TREES PROVIDED	





APPLICANT DETAILS

NAME OF APPLICANT	
ADDRESS	
CONTACT NUMBER	


LAND DETAILS

REVENUE VILLAGE	
REVENUE PLOT NO	
SCHEME PLOT NO/LAYOUT	
PLOT NO./SUB PLOT NO	
KHATA NUMBER	

SITE PLAN

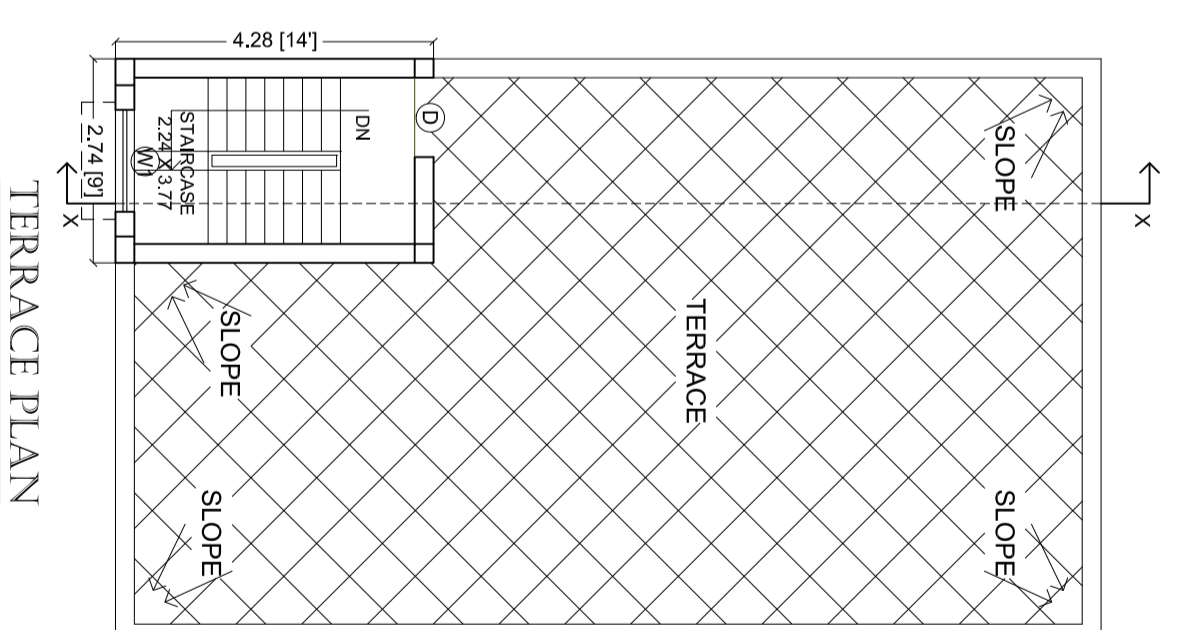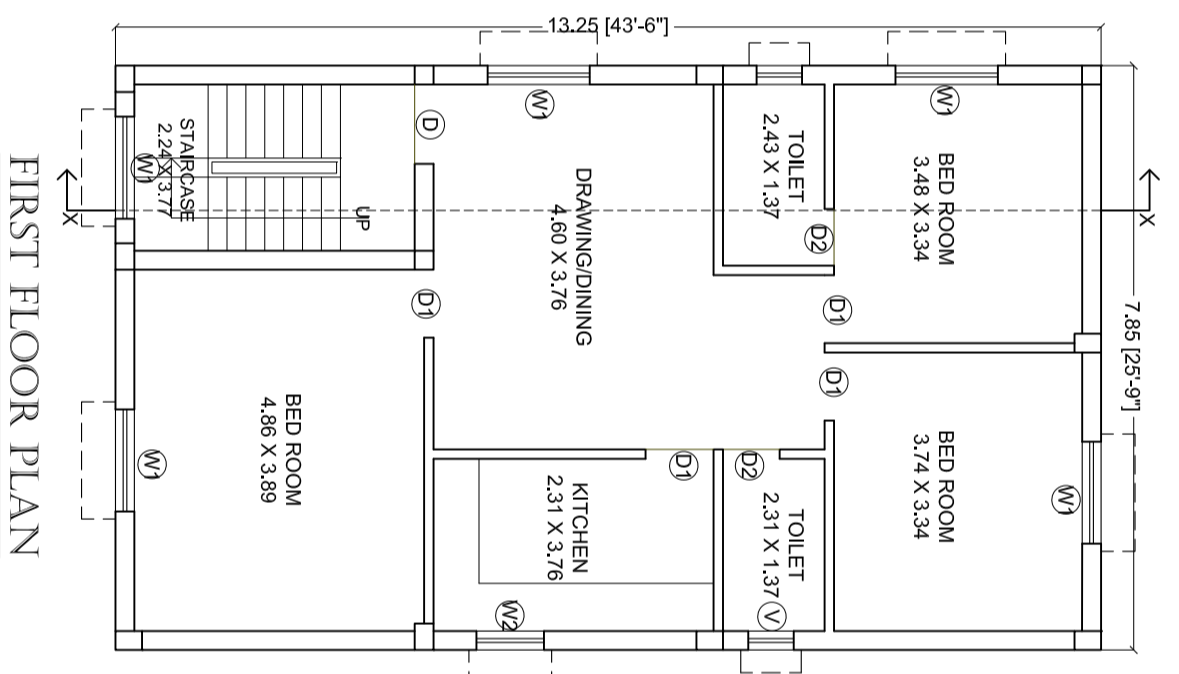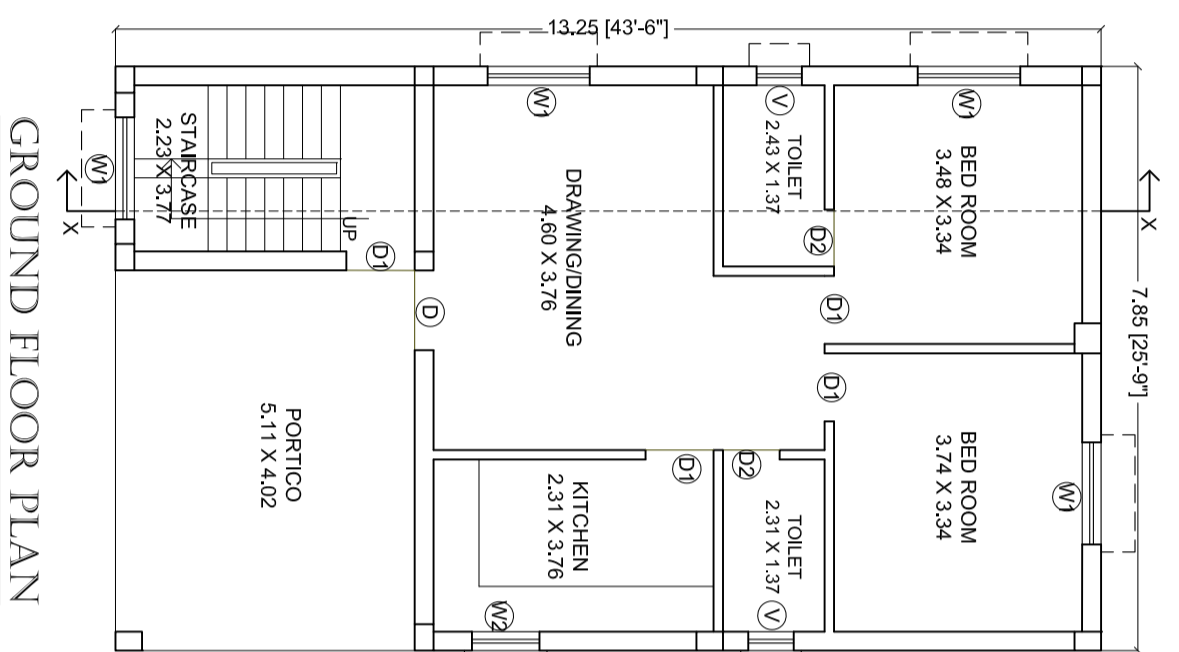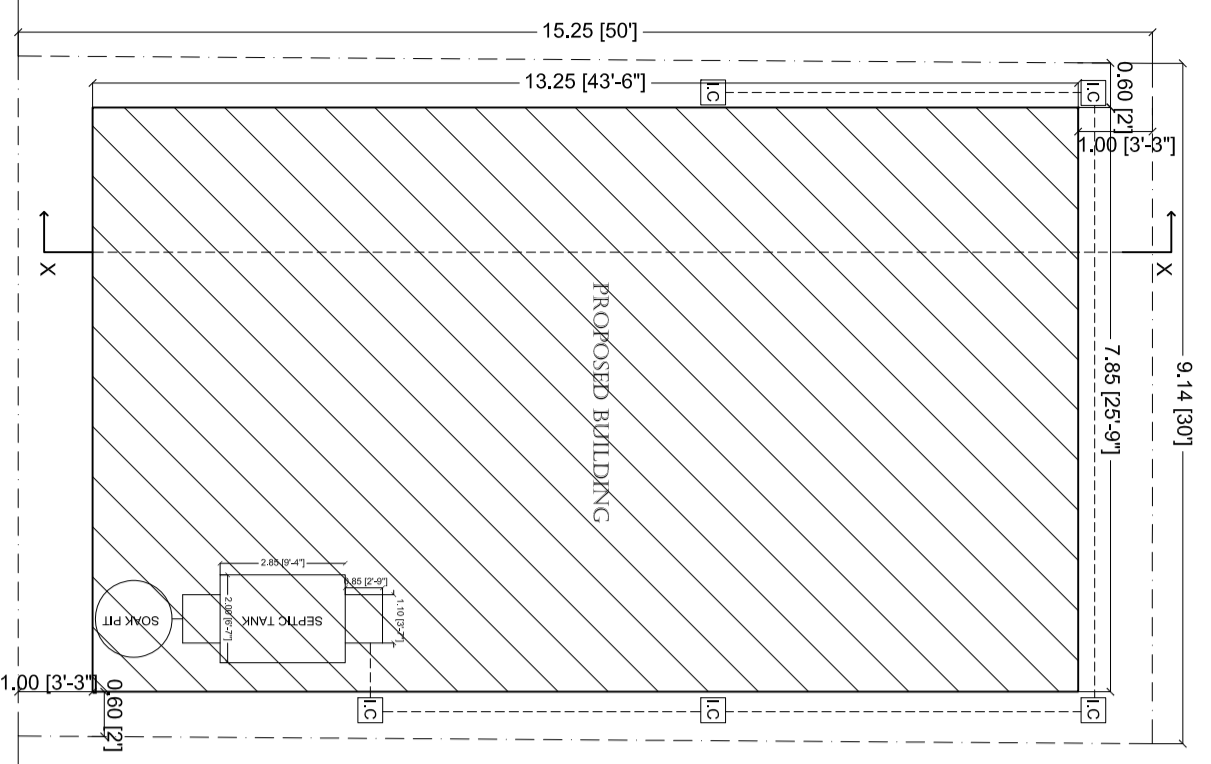


LAY OUT PLAN

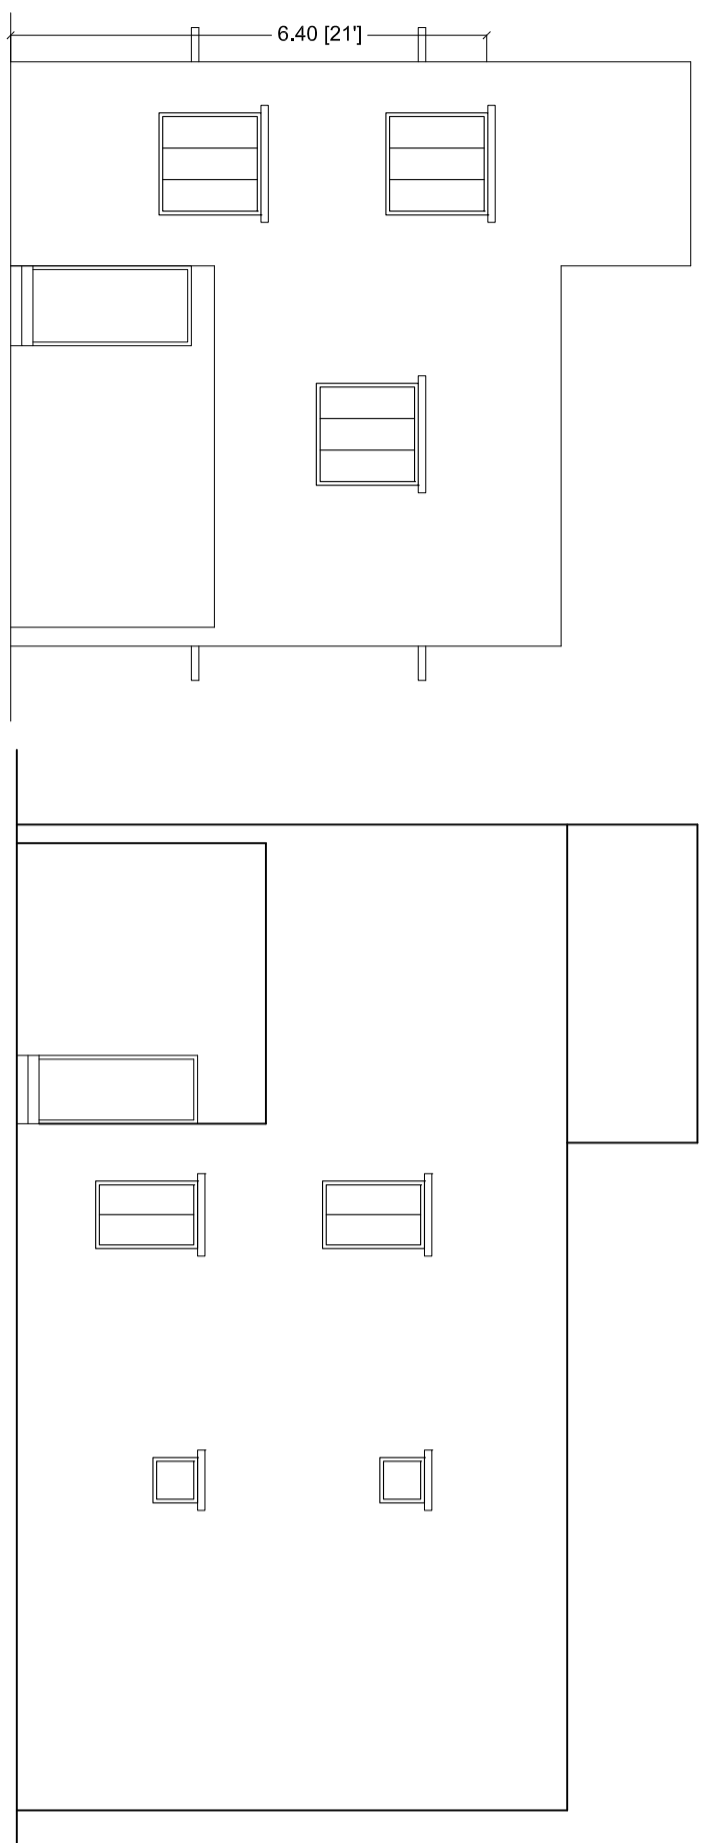


FRONT ELEVATION



RIGHT SIDE ELEVATION

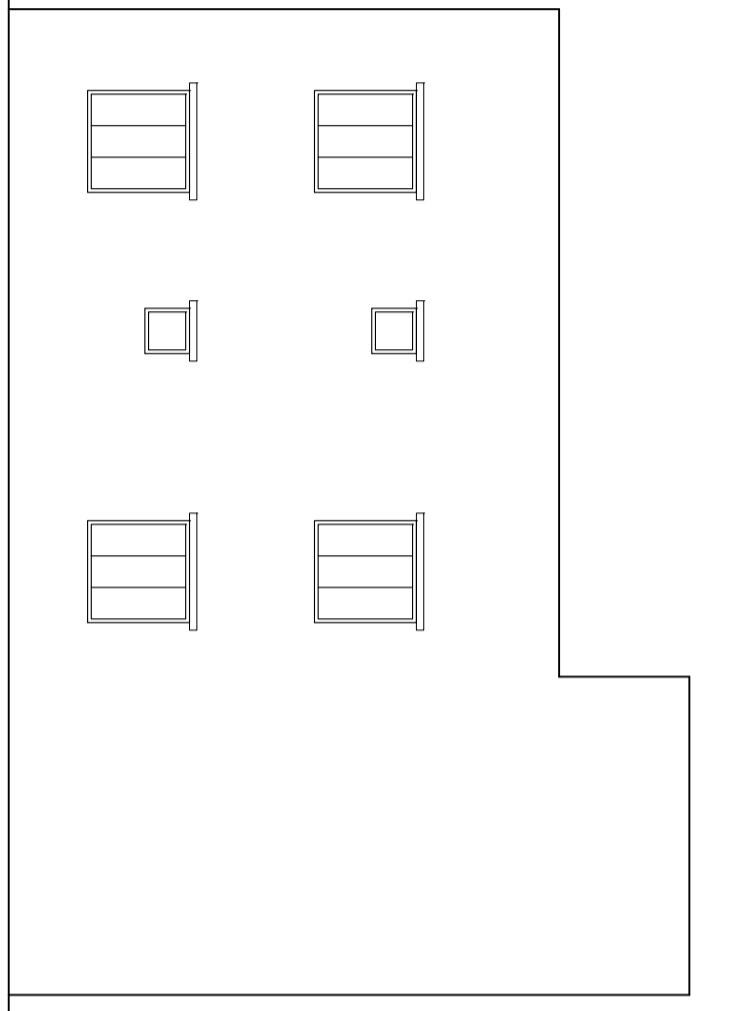






LEFT SIDE ELEVATION

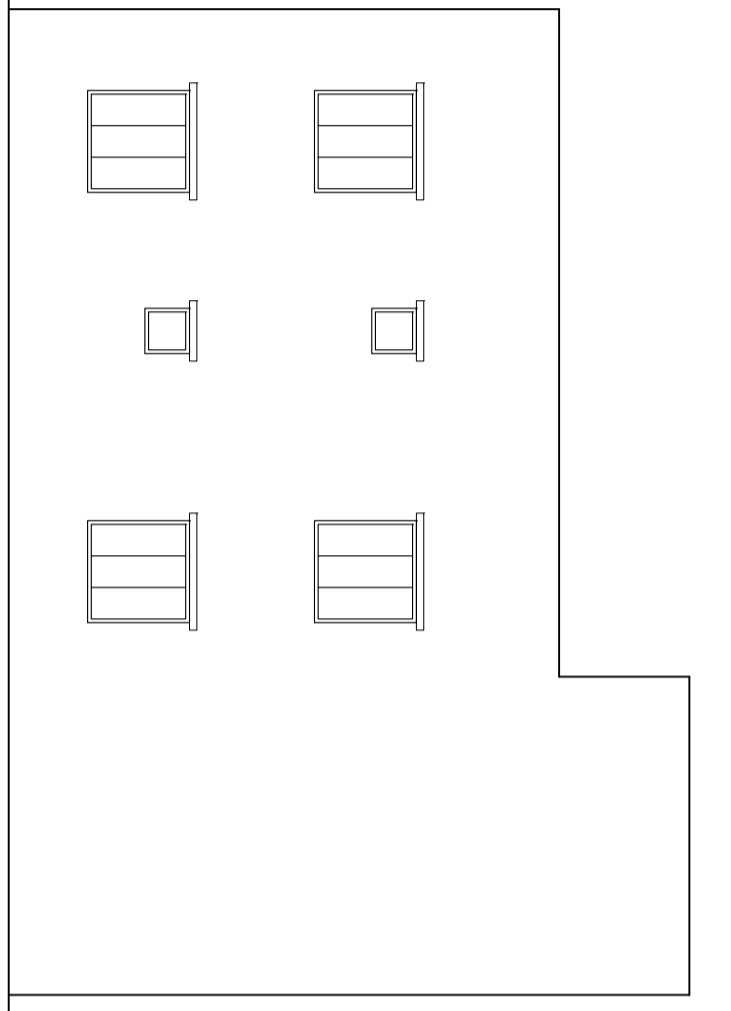

REAR SIDE ELEVATION

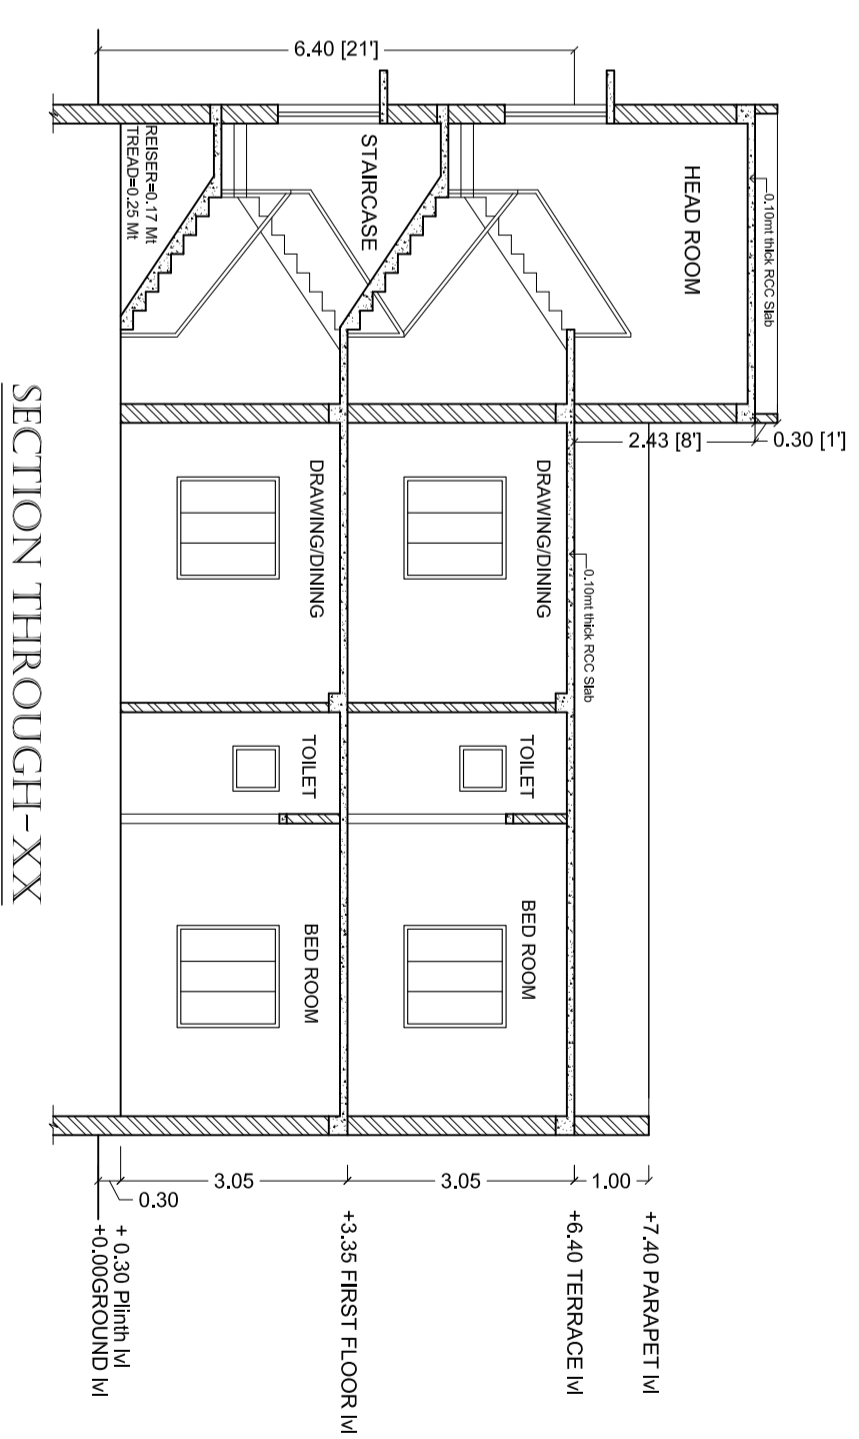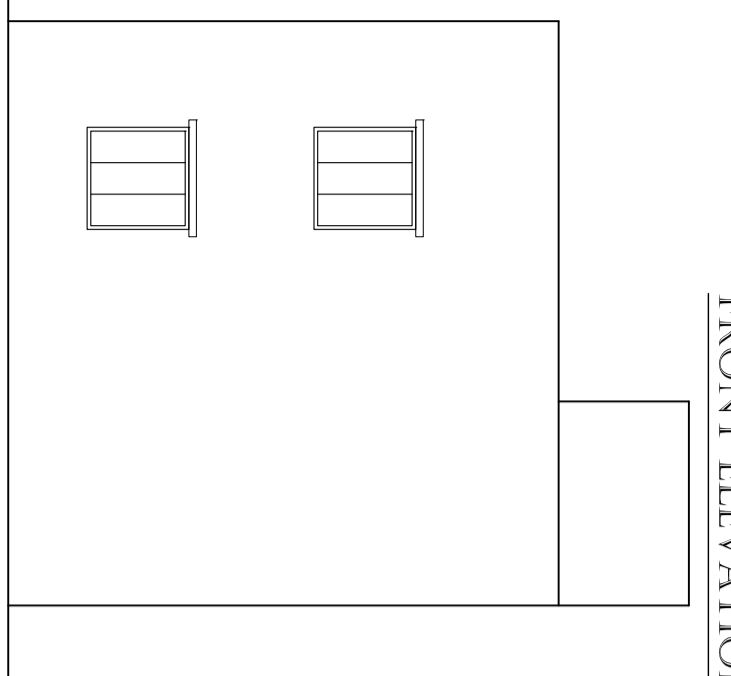

SECTION THROUGH-XXX

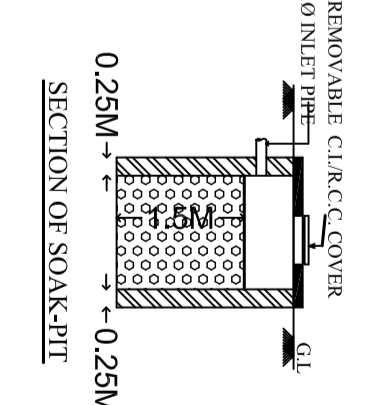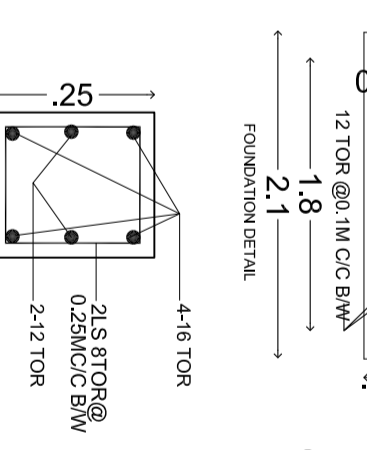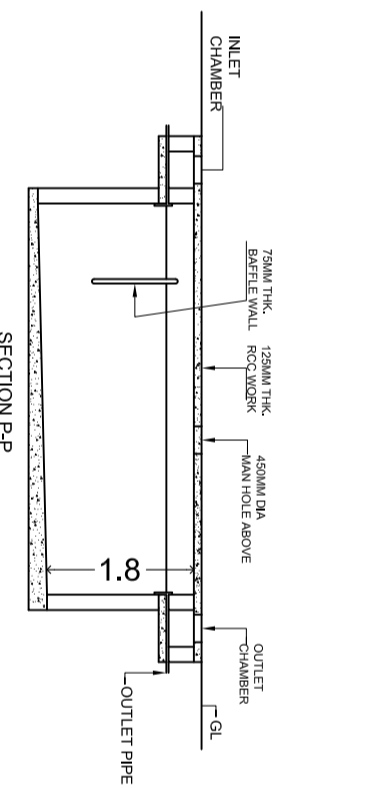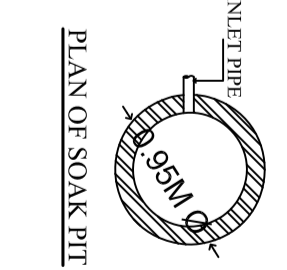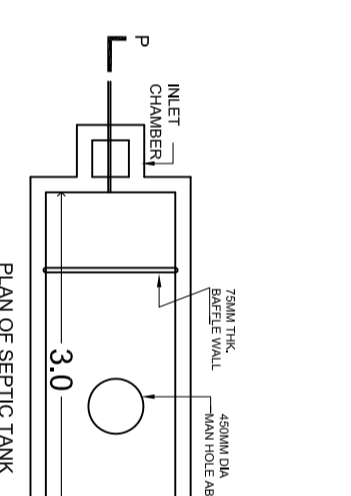

DETAILINGS

DRAWING TITLE
**PROPOSED G+1 STORIED
RESIDENTIAL HOUSE**

THIS IS A STANDARDIZED PRE-APPROVED
PLAN PROVIDED BY

