

SANCTION TEXT

APPROVING AUTHORITY DIGITAL SIGNATURE


DOOR & WINDOW SCHEDULE			
SL. NO.	TYPE	SIZE	DESCRIPTION
1	D	1.07 X 2.13	PANELLED DOOR
2	D1	0.91 X 2.13	PANELLED DOOR
3	D2	0.76 X 2.13	PANELLED DOOR
4	W	1.52 X 1.37	MS. GLAZED WINDOW
5	W1	0.91 X 1.37	MS. GLAZED WINDOW
6	W2	1.22 X 1.14	MS. GLAZED WINDOW
7	V	0.61 X 0.61	MS. GLAZED VENTILATOR

AREA AND BUILDING PARAMETERS	
PLOT DIMENSIONS (IN FEET)	40' X 50'
PLOT DIMENSIONS (IN MT)	12.19M X 15.24M
PLOT AREA	185.775 SQMT
GROUND FLOOR BUILT UP AREA	103.23 SQMT
FIRST FLOOR BUILT UP AREA	103.23 SQMT
SECOND FLOOR BUILT UP AREA	35.98 SQMT
TOTAL BUILT UP AREA	242.44 SQMT
FLOOR AREA RATIO (FAR)	1.3
BUILDING HEIGHT	9.9 MT
PLANTATION AREA	39 SQMT
NUMBER OF TREES PROVIDED	04 NOS


APPLICANT DETAILS	
NAME OF APPLICANT	
ADDRESS	
CONTACT NUMBER	

LAND DETAILS	
REVENUE VILLAGE	
REVENUE PLOT NO	
SCHEME PLOT NO/LAYOUT	
PLOT NO/ SUB PLOT NO	
KHATA NUMBER	


SITE PLAN

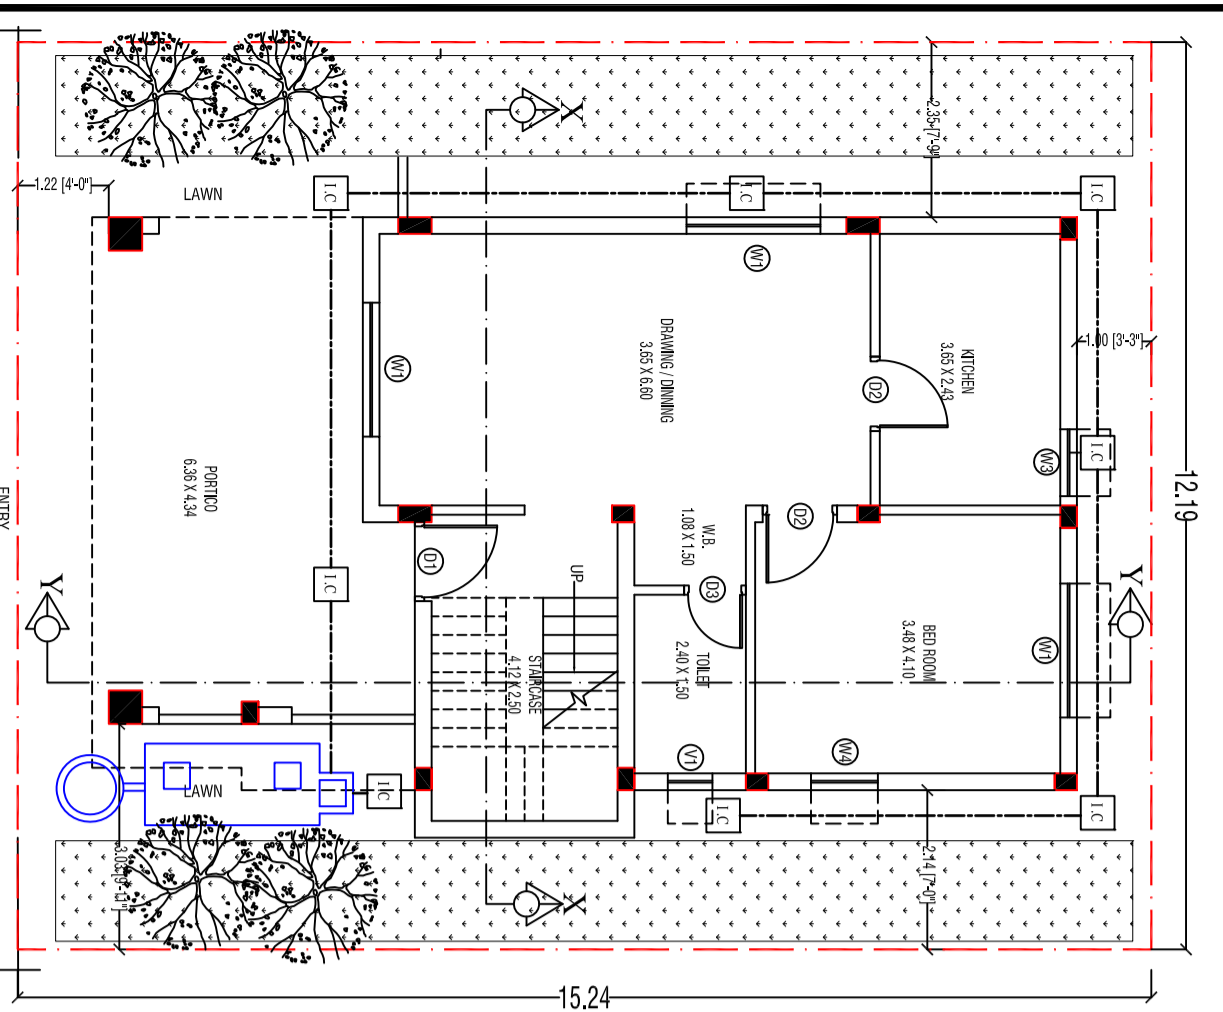


SITE LAY OUT WITH GROUND FLOOR PLAN

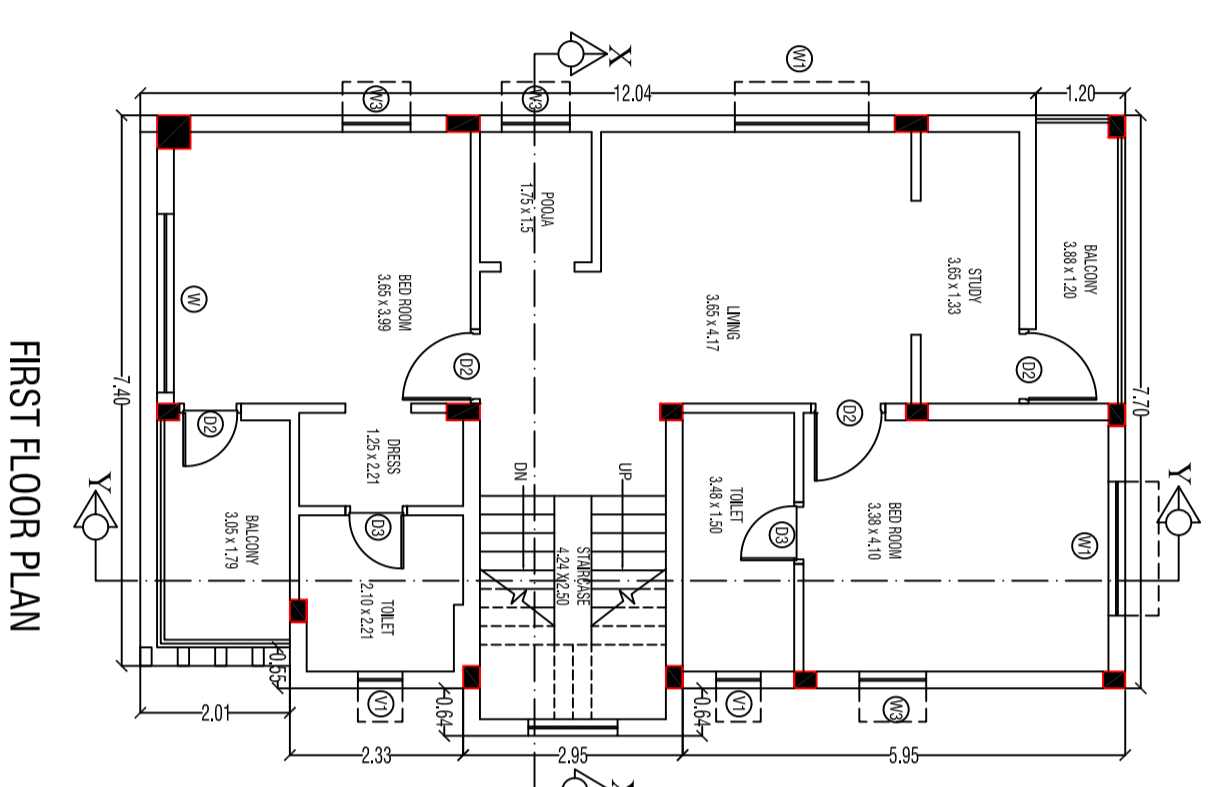


FIRST FLOOR PLAN

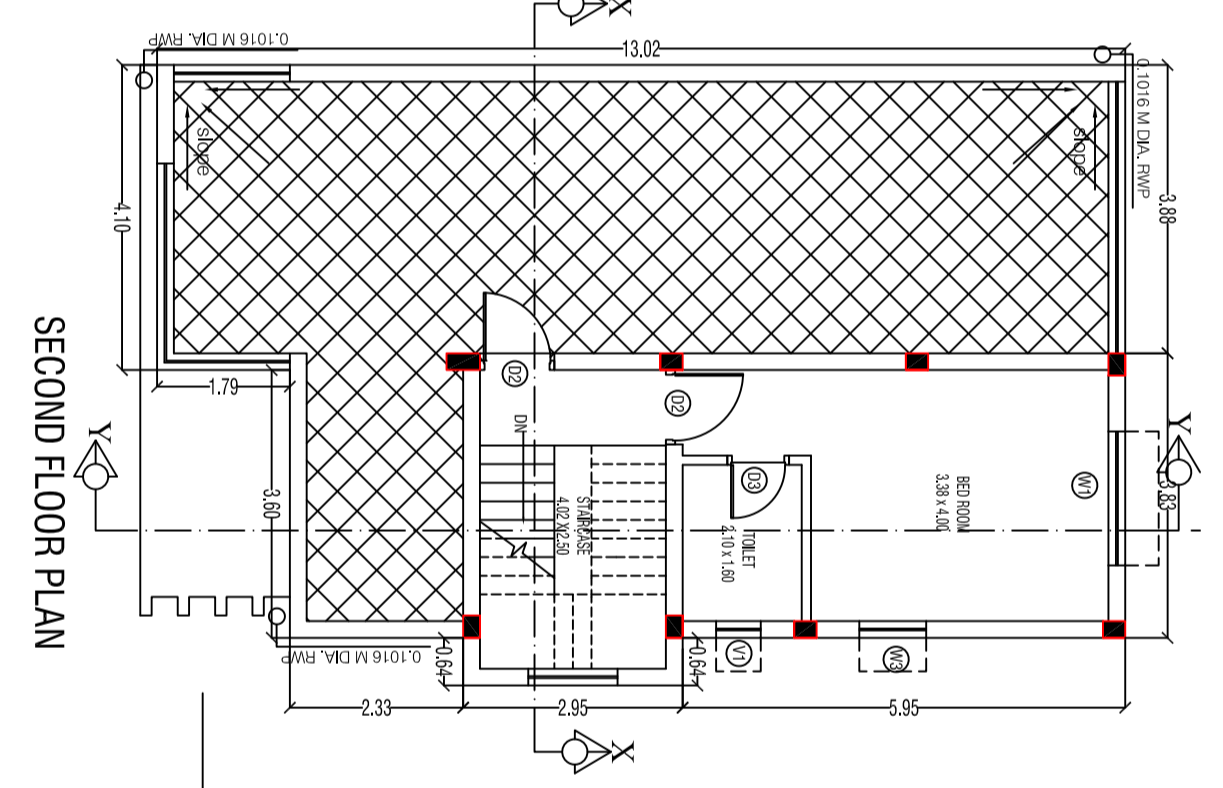

SECOND FLOOR PLAN

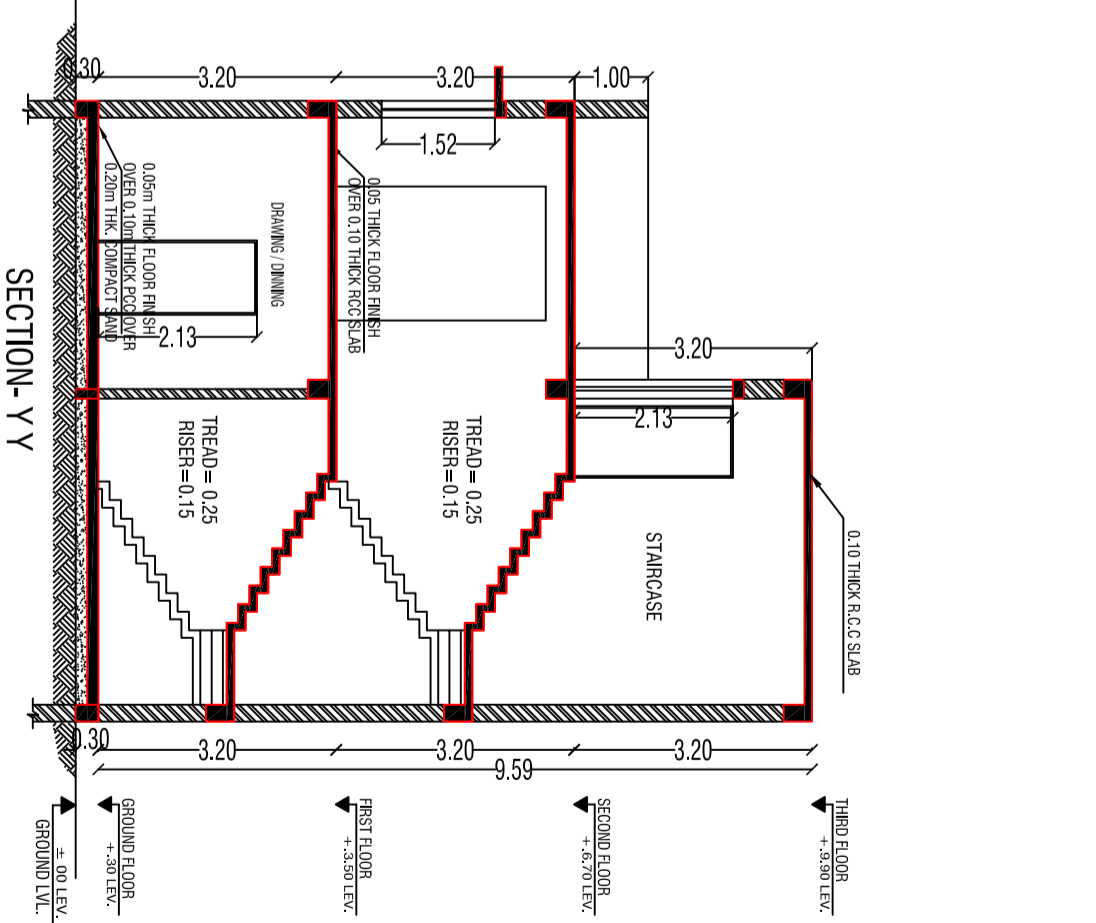


SECTION- Y Y

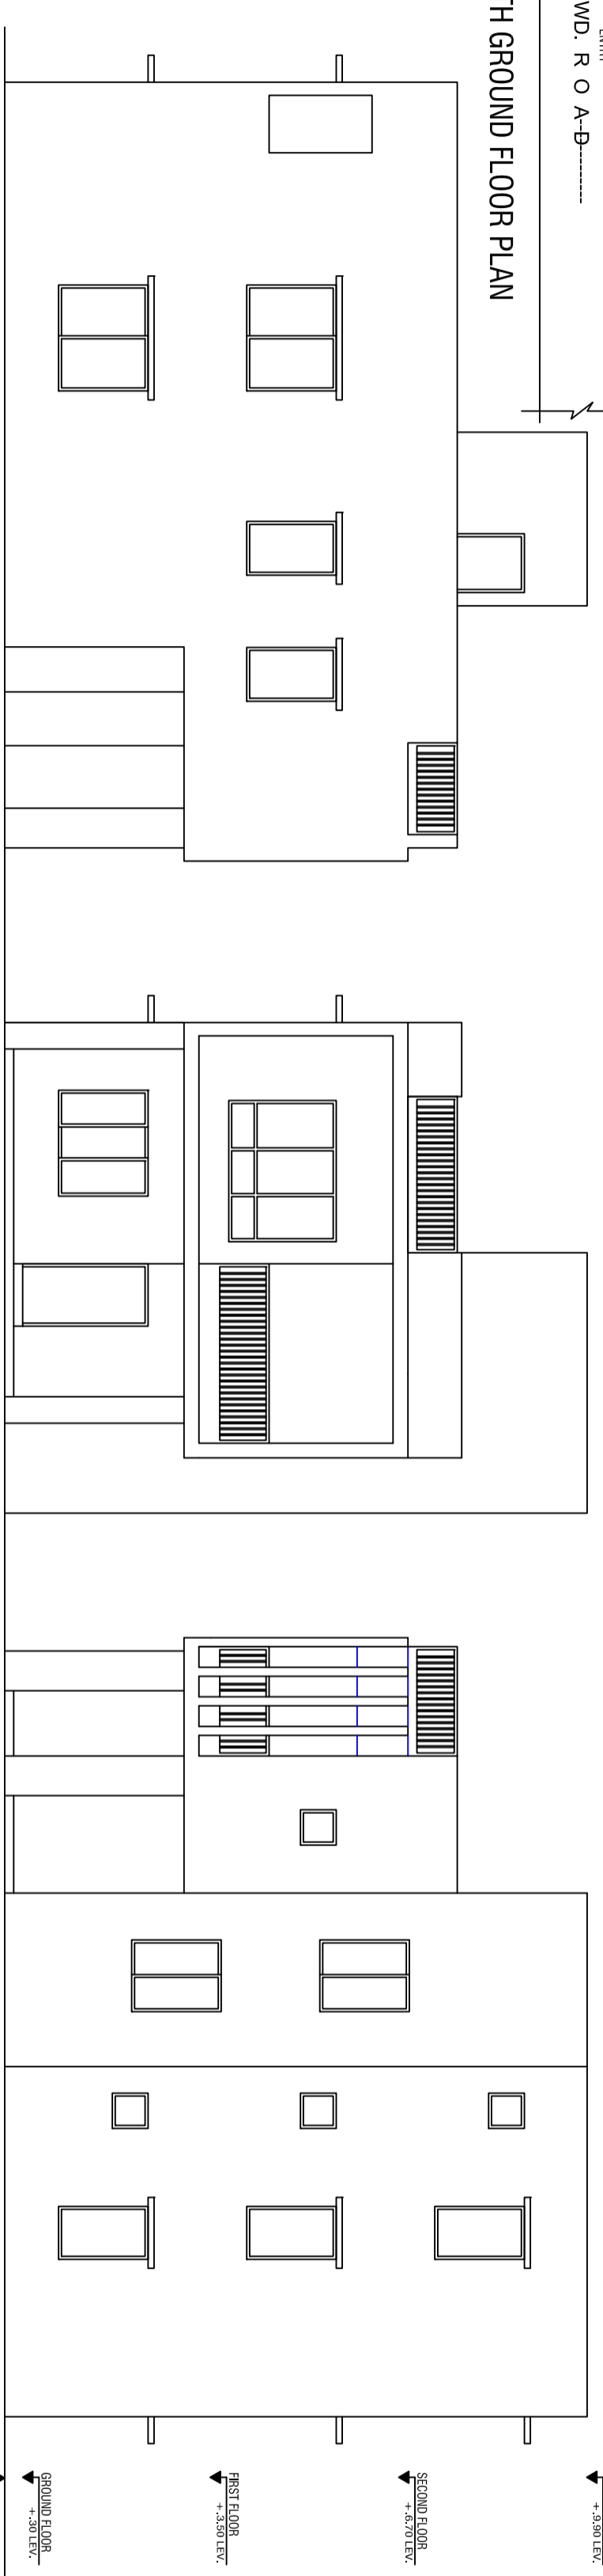


LEFT SIDE ELEVATION

FRONT ELEVATION


RIGHT SIDE ELEVATION

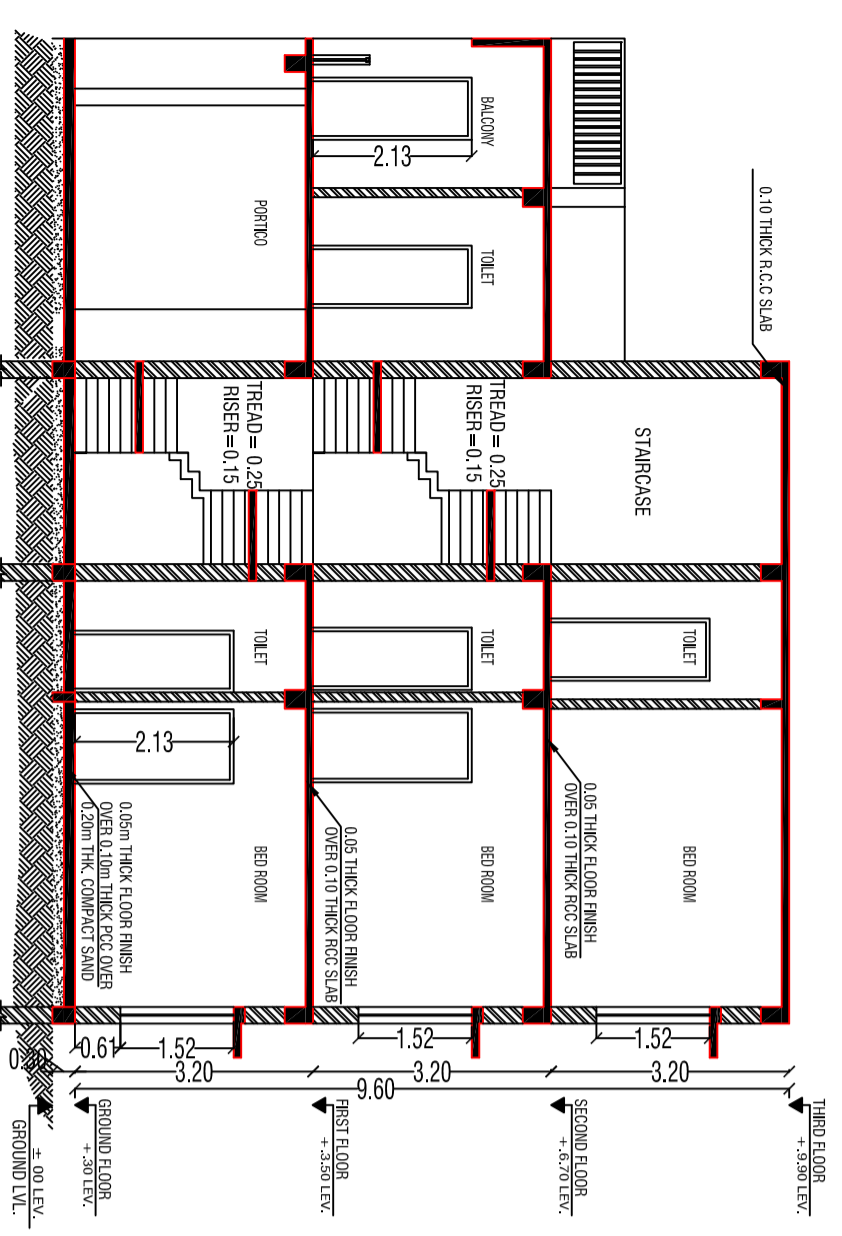

SECTION- X X

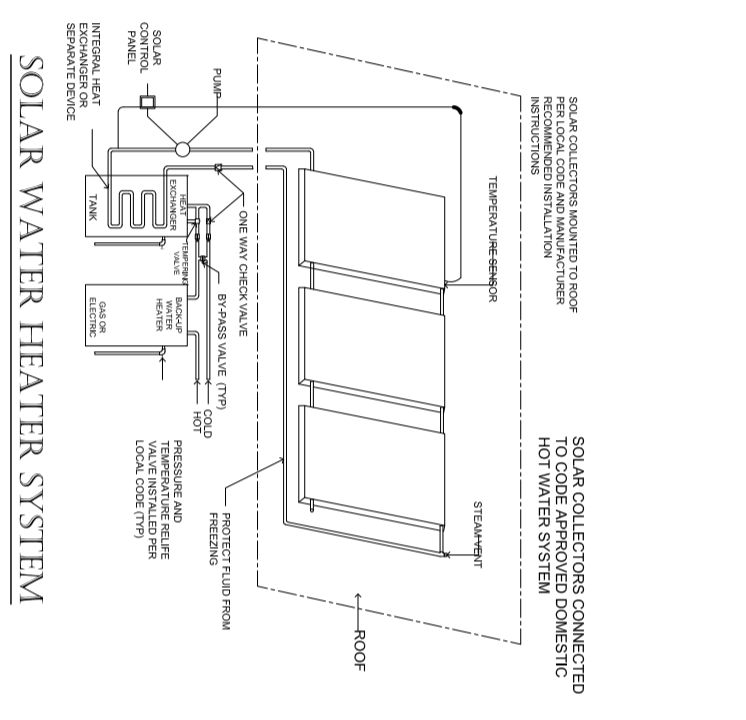

SOLAR WATER HEATER SYSTEM

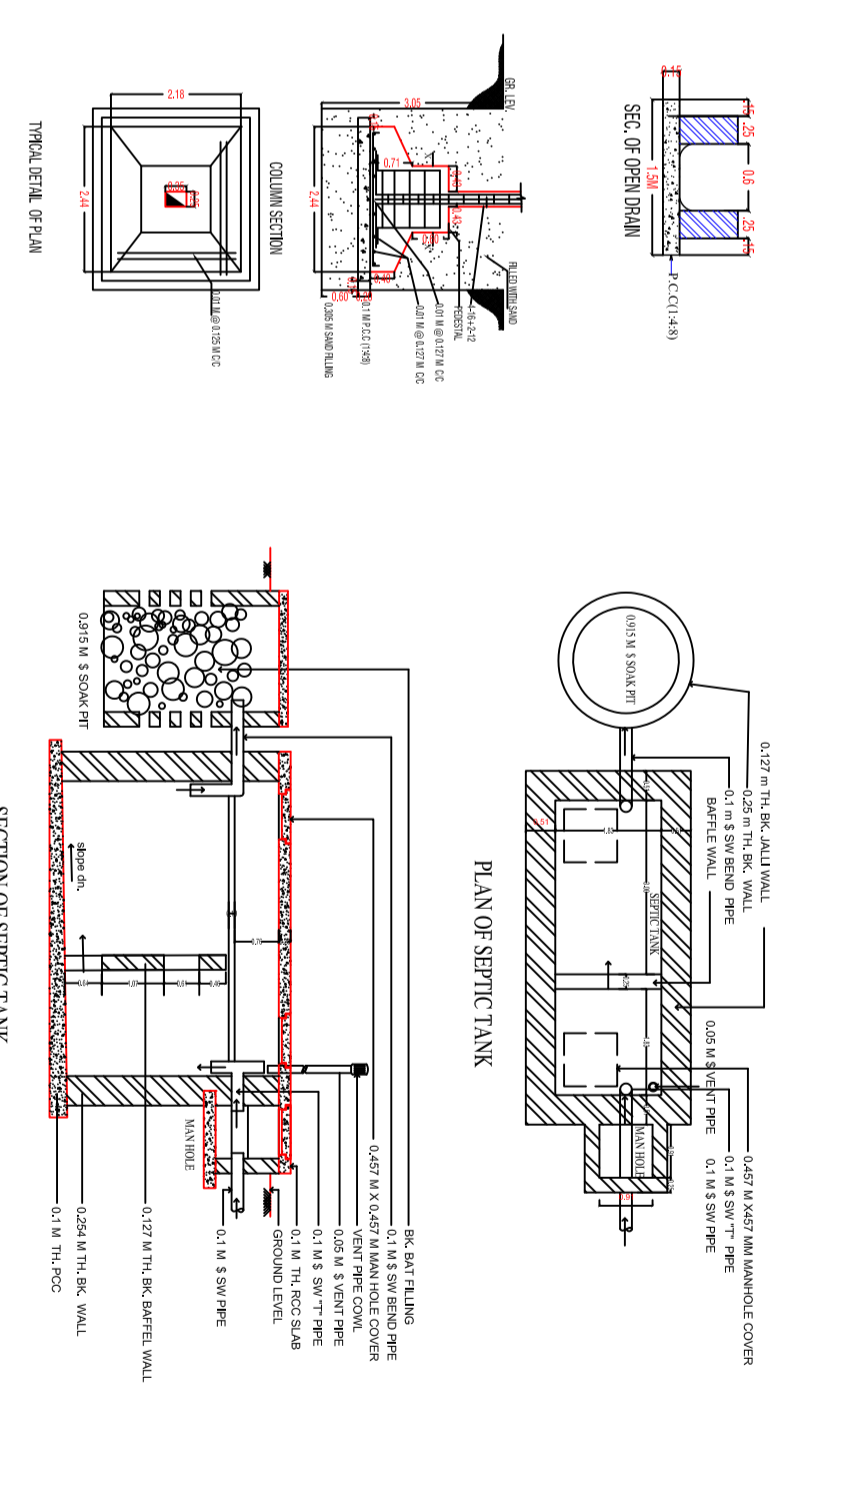

PLAN OF SEPTIC TANK

SECTION OF SEPTIC TANK

DRAWING TITLE
**PROPOSED G+2 STOREIED
RESIDENTIAL HOUSE**
THIS IS A STANDARDIZED PRE-APPROVED
PLAN PROVIDED BY

