

SANCTION TEXT

APPROVING AUTHORITY DIGITAL SIGNATURE

DOOR & WINDOW SCHEDULE

S/L NO.	TYPE	SIZE	DESCRIPTION
1	D	1.00 X 2.10	PANELLED DOOR
2	D1	0.90 X 2.10	PANELLED DOOR
3	W	1.35 X 1.50	MS. GLAZED WINDOW
4	W1	2.00 X 1.50	MS. GLAZED WINDOW
5	V	0.80 X 0.80	MS. GLAZED VENTILATOR

AREA AND BUILDING PARAMETERS

PLOT DIMENSIONS (IN FEET)	40' X 50'
PLOT DIMENSIONS (IN MT)	12.19M X 15.24M
PLOT AREA	185.775 SQMT
GROUND FLOOR BUILT UP AREA	84.69 SQMT
FIRST FLOOR BUILT UP AREA	84.69 SQMT
SECOND FLOOR BUILT UP AREA	70.96 SQMT
TOTAL BUILT UP AREA	240.34 SQMT
FLOOR AREA RATIO (FAR)	1.29
BUILDING HEIGHT	9.30 MT
PLANTATION AREA	69 SQMT
NUMBER OF TREES PROVIDED	4 NOS.

APPLICANT DETAILS


NAME OF APPLICANT	
ADDRESS	
CONTACT NUMBER	

LAND DETAILS

REVENUE VILLAGE	
REVENUE PLOT NO	
SCHEME PLOT NO./LAYOUT PLOT NO./ SUB PLOT NO	
KHATA NUMBER	

SITE PLAN

DRAWING TITLE	PROPOSED G+2 STOREIED RESIDENTIAL HOUSE
THIS IS A STANDARDIZED PRE-APPROVED PLAN PROVIDED BY	

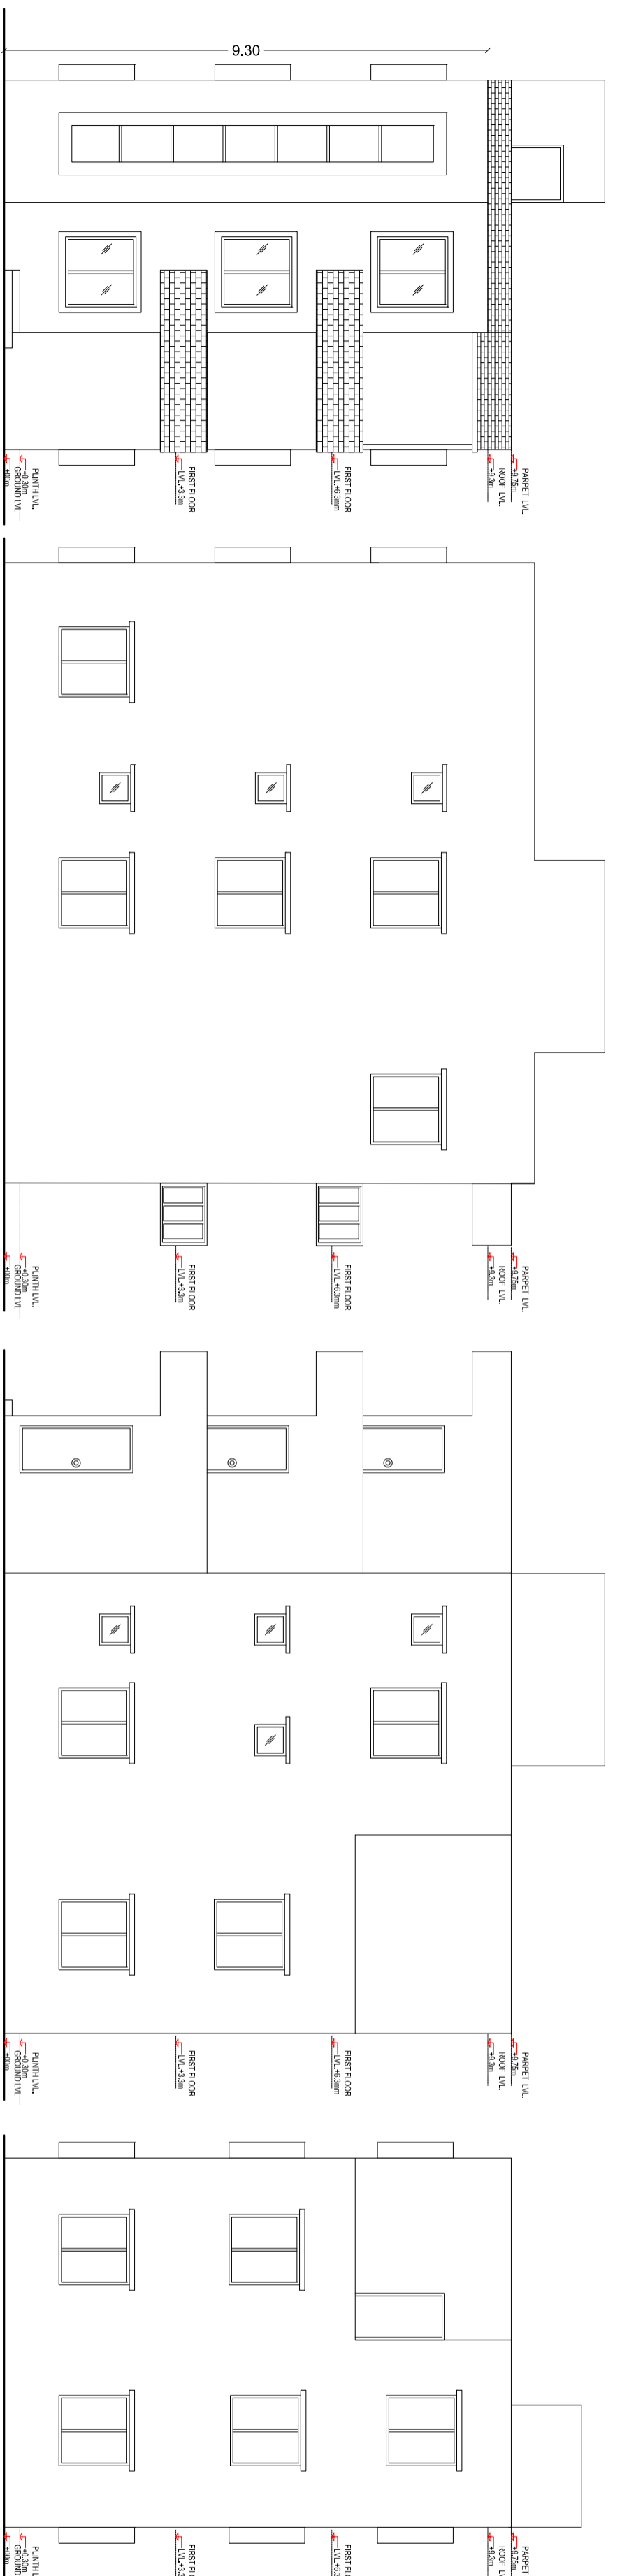


FRONT ELEVATION


LEFT SIDE ELEVATION

RIGHT SIDE ELEVATION

REAR ELEVATION

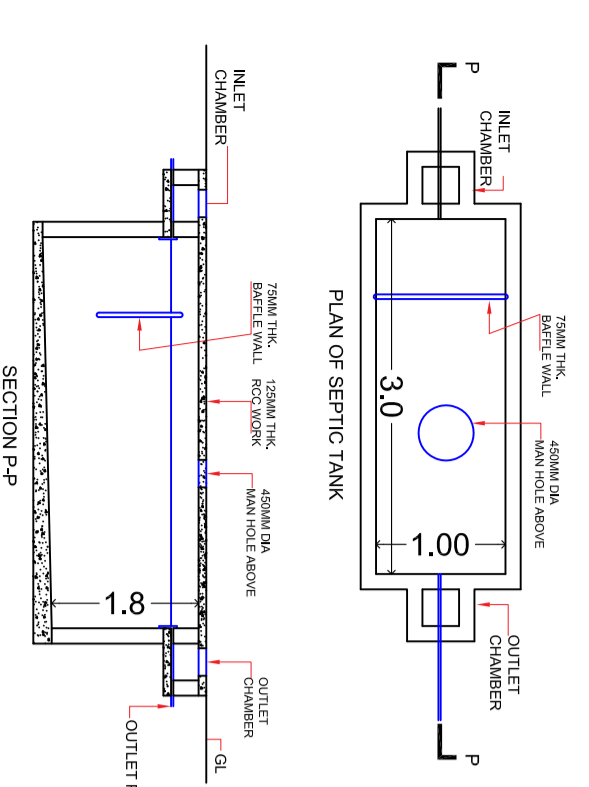

PLAN OF SEPTIC TANK

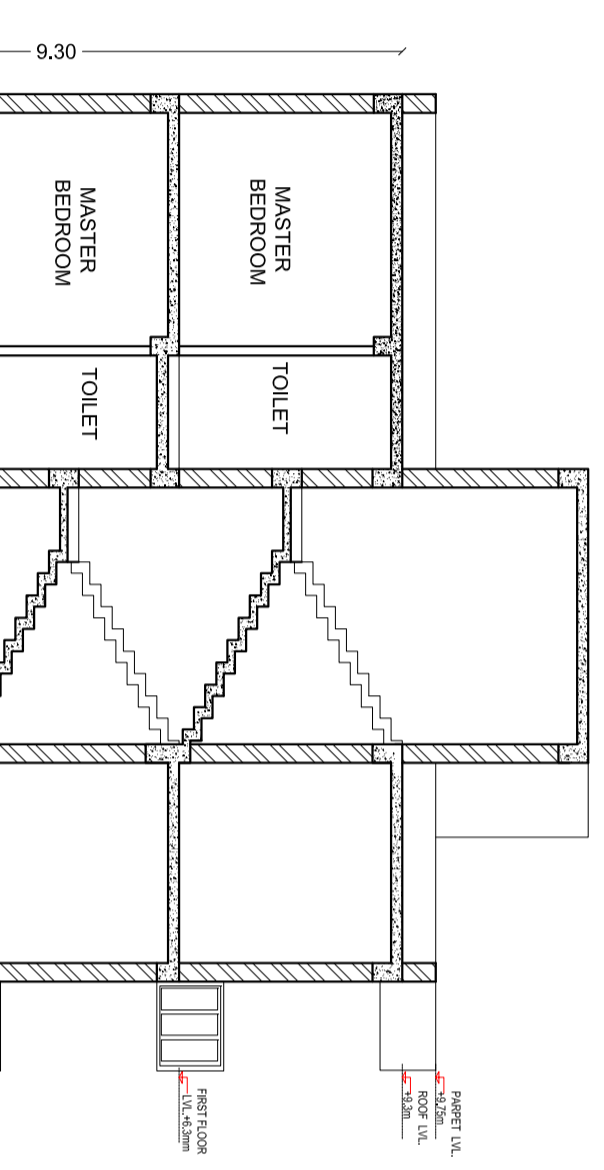

SECTION AT AA'

