

SANCTION TEXT

APPROVING AUTHORITY DIGITAL SIGNATURE

DOOR & WINDOW SCHEDULE

S.L. NO.	TYPE	SIZE	DESCRIPTION
1	D	1.00 X 2.10	PANELLED DOOR
2	D1	0.90 X 2.10	PANELLED DOOR
3	W	1.35 X 1.50	MS. GLAZED WINDOW
4	W1	2.00 X 1.50	MS. GLAZED WINDOW
5	V	0.80 X 0.80	MS. GLAZED VENTILATOR

AREA AND BUILDING PARAMETERS

PLOT DIMENSIONS (IN FEET)	40' X 50'
PLOT DIMENSIONS (IN MT)	12.19M X 15.24M
PLOT AREA	185.775 SQMT
GROUND FLOOR BUILT UP AREA	84.69 SQMT
FIRST FLOOR BUILT UP AREA	84.69 SQMT
SECOND FLOOR BUILT UP AREA	70.96 SQMT
TOTAL BUILT UP AREA	240.34 SQMT
FLOOR AREA RATIO (FAR)	1.29
BUILDING HEIGHT	9.30 MT
PLANTATION AREA	69 SQMT
NUMBER OF TREES PROVIDED	4 NOS.

APPLICANT DETAILS	
NAME OF APPLICANT	
ADDRESS	
CONTACT NUMBER	

LAND DETAILS	
REVENUE VILLAGE	
REVENUE PLOT NO	
SCHEME PLOT NO./LAYOUT PLOT NO./ SUB PLOT NO	
KHATA NUMBER	


SITE PLAN



DRAWING TITLE

PROPOSED G+2 STOREIED RESIDENTIAL HOUSE

THIS IS A STANDARDIZED PRE-APPROVED PLAN PROVIDED BY

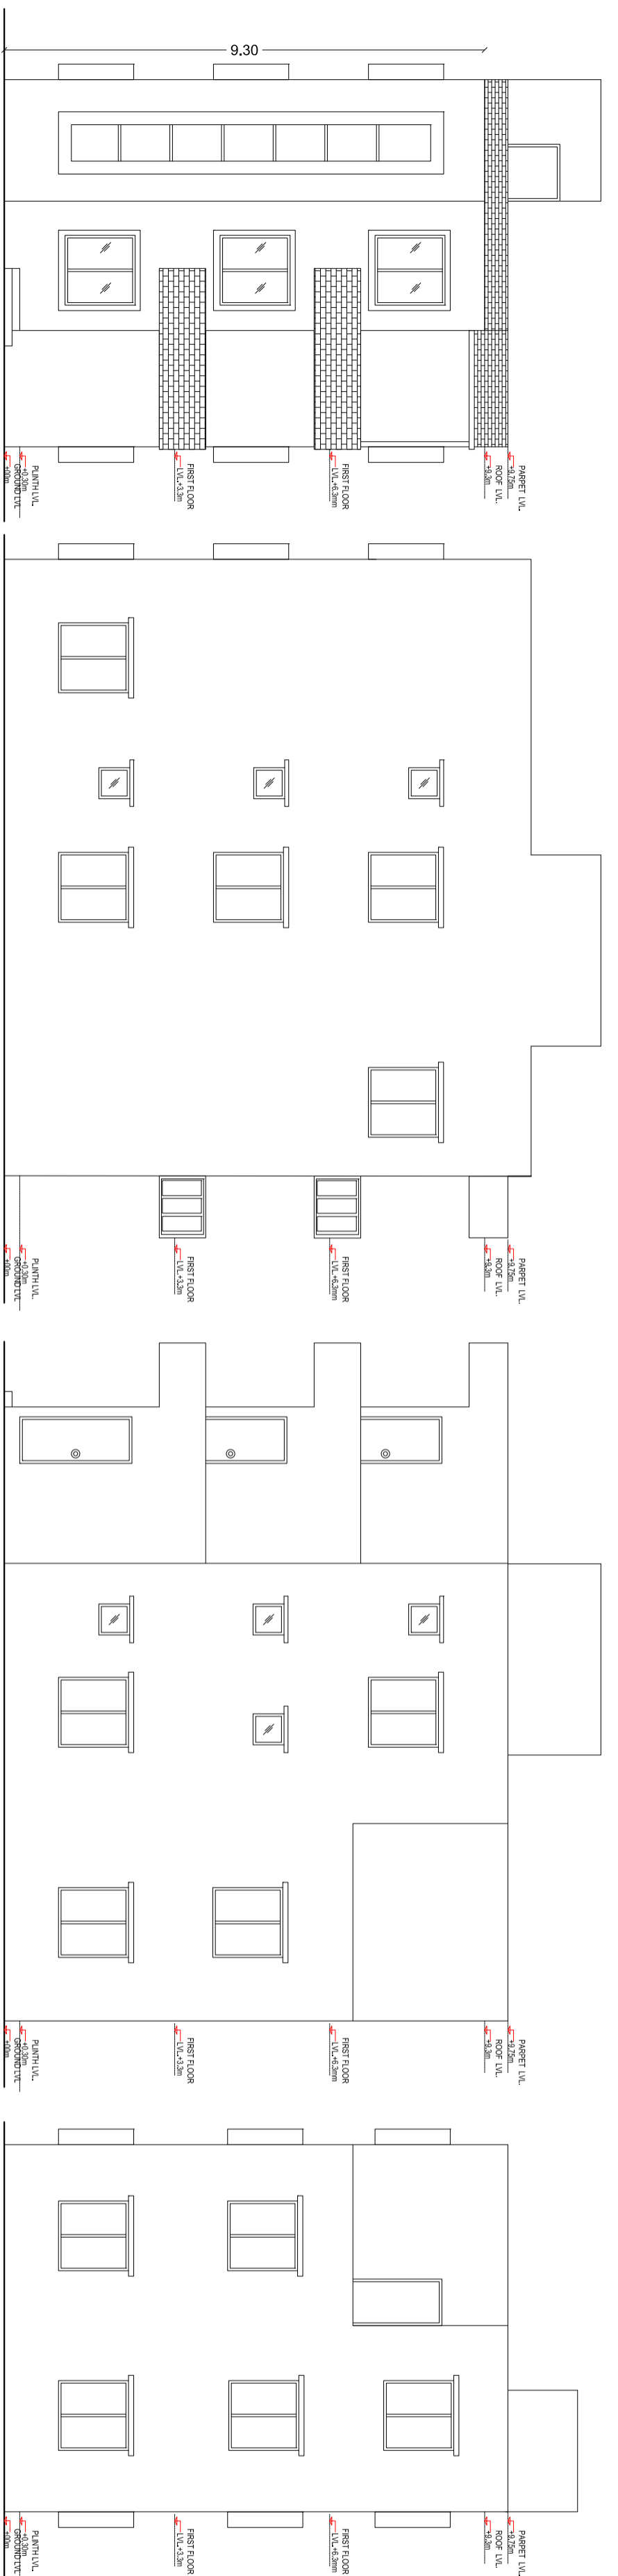


FRONT ELEVATION

LEFT SIDE ELEVATION


RIGHT SIDE ELEVATION

REAR ELEVATION

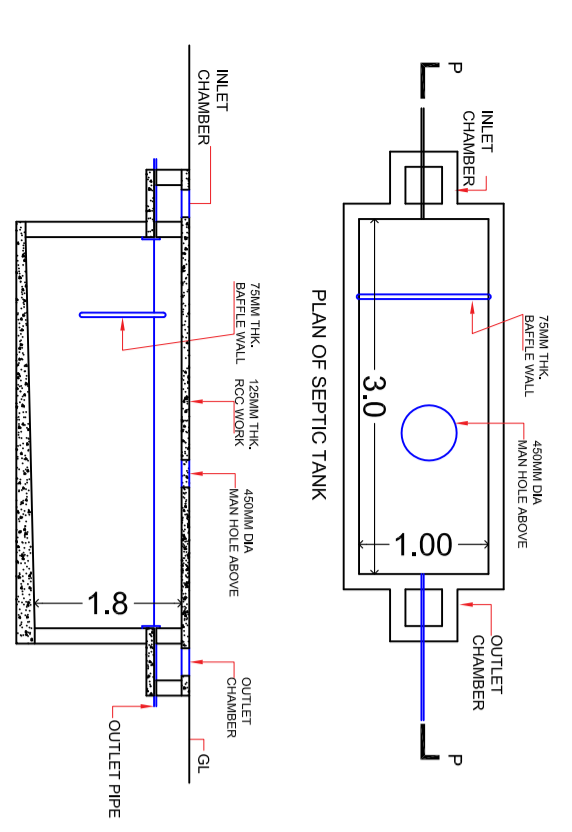


PLAN OF SEPTIC TANK


SECTION P-P

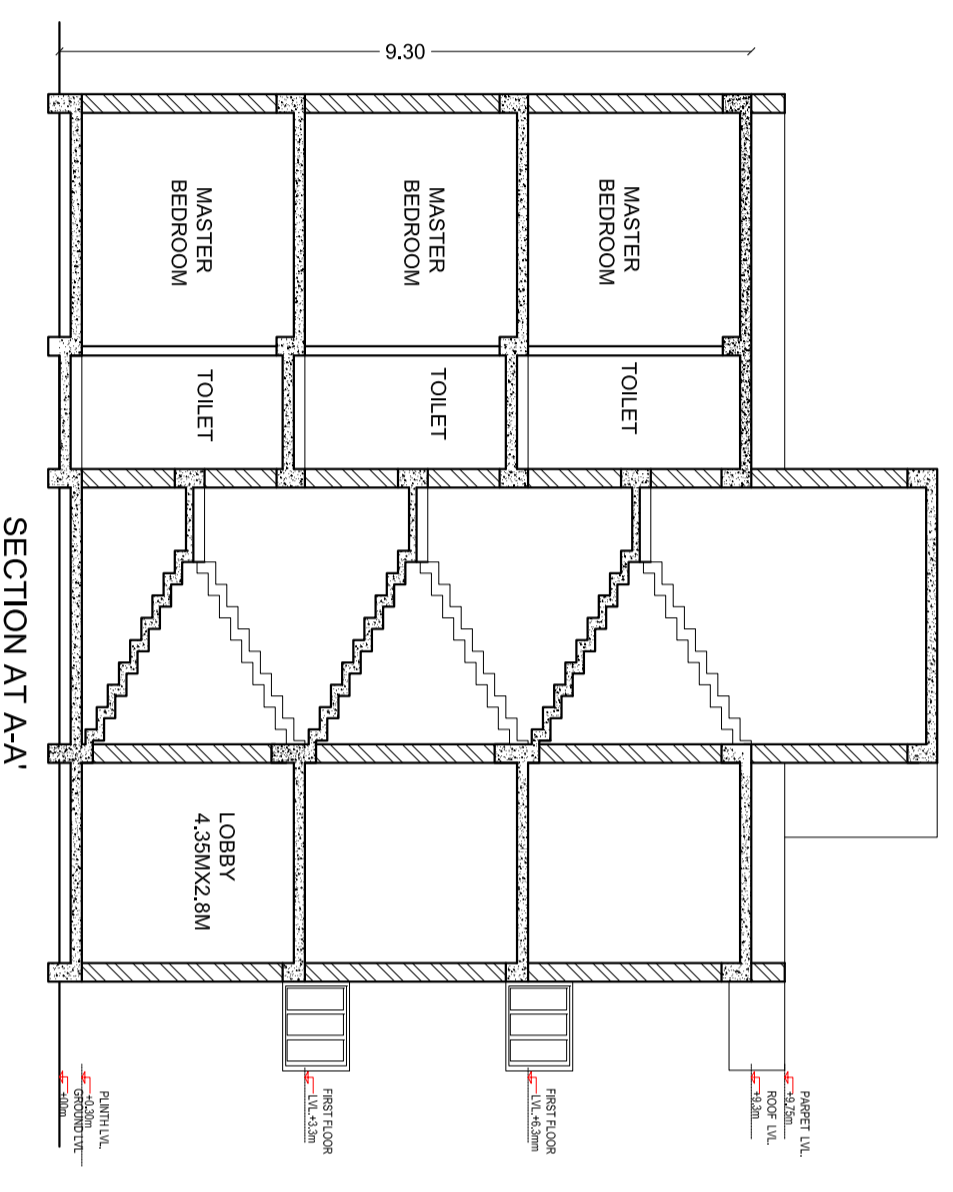


SECTION AT A-A'

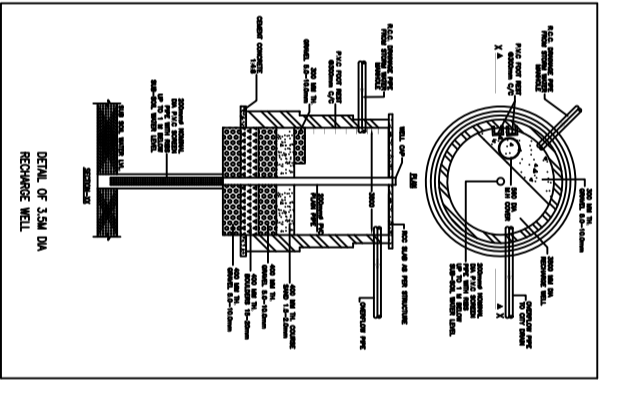


DETAIL OF 3MM DIA REBAR

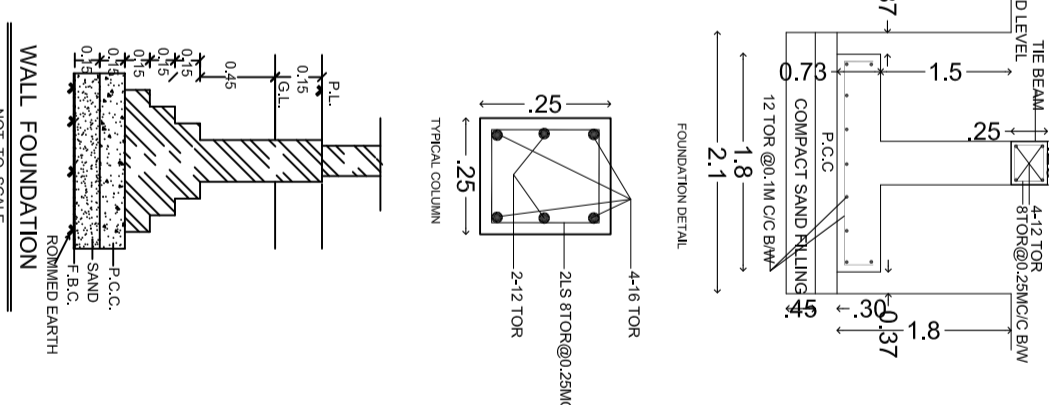

WALL FOUNDATION

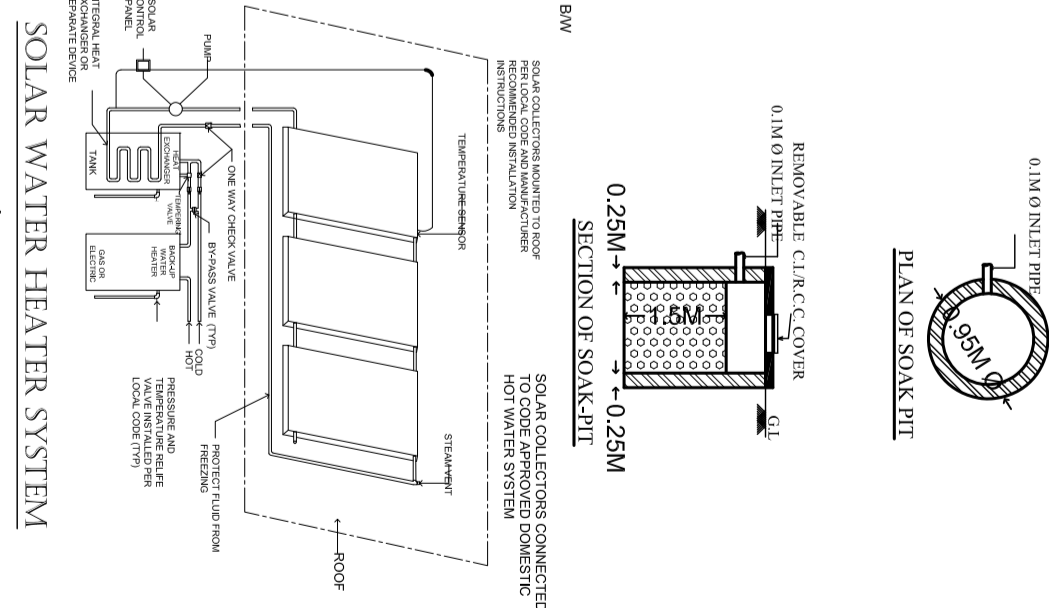

SOLAR WATER HEATER SYSTEM

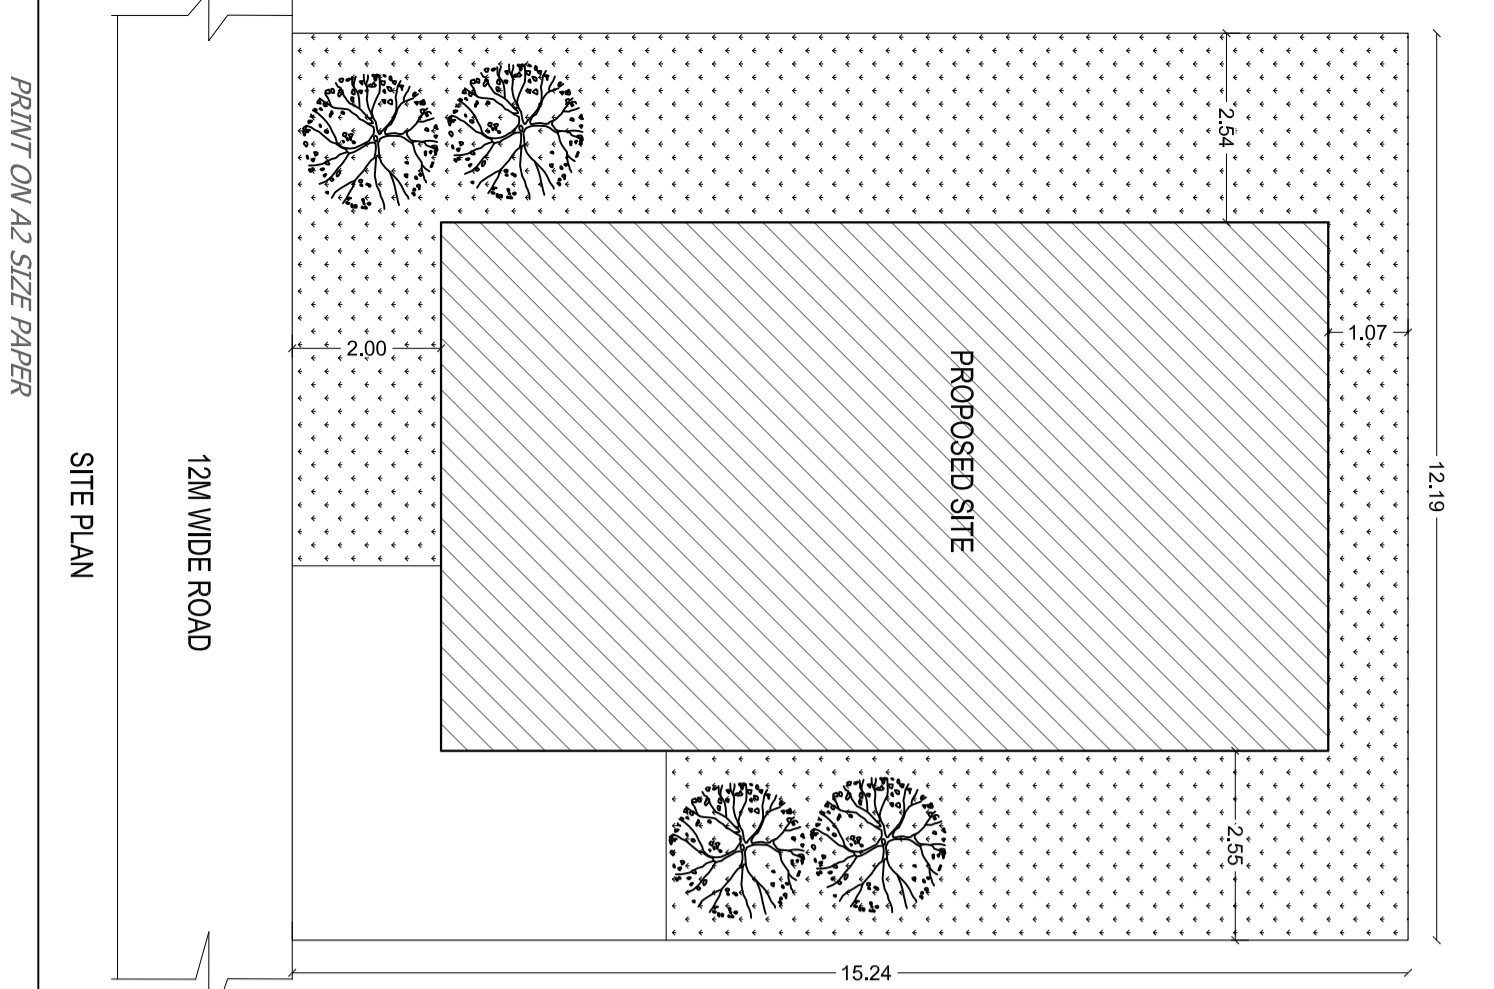


SITE PLAN


PRINT ON A2 SIZE PAPER

PRINT ON A2 SIZE PAPER


PRINT ON A2 SIZE PAPER

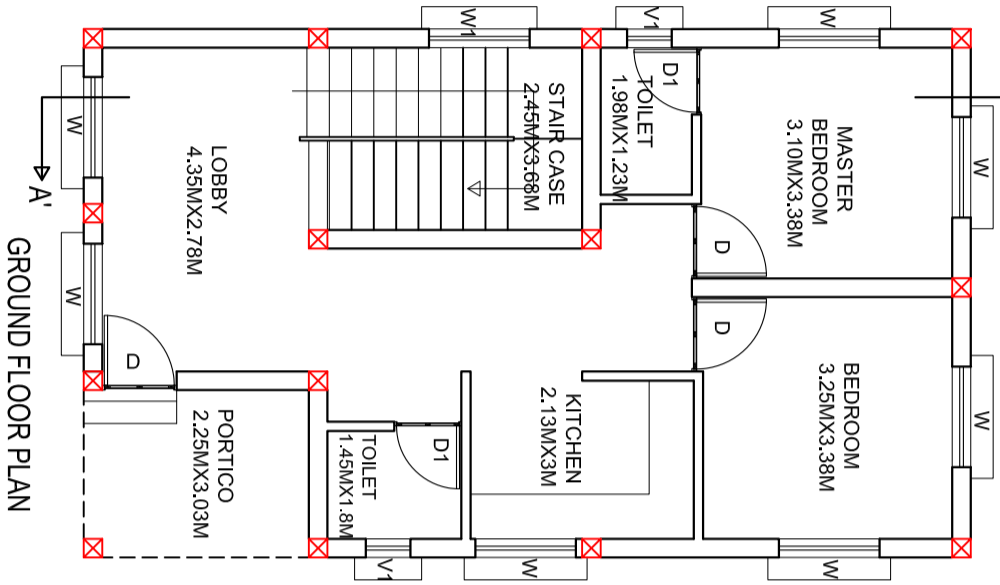


GROUND FLOOR PLAN

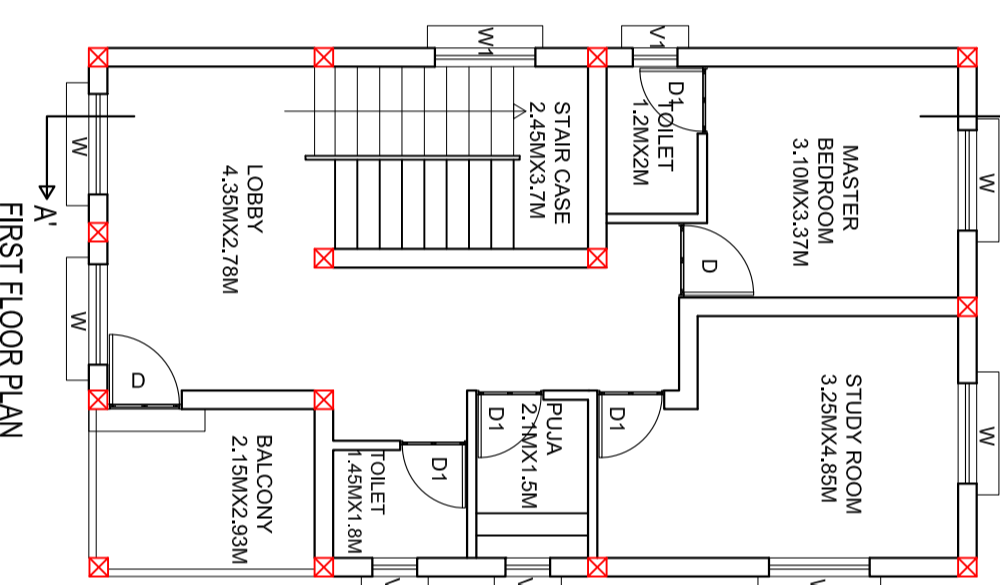

FIRST FLOOR PLAN

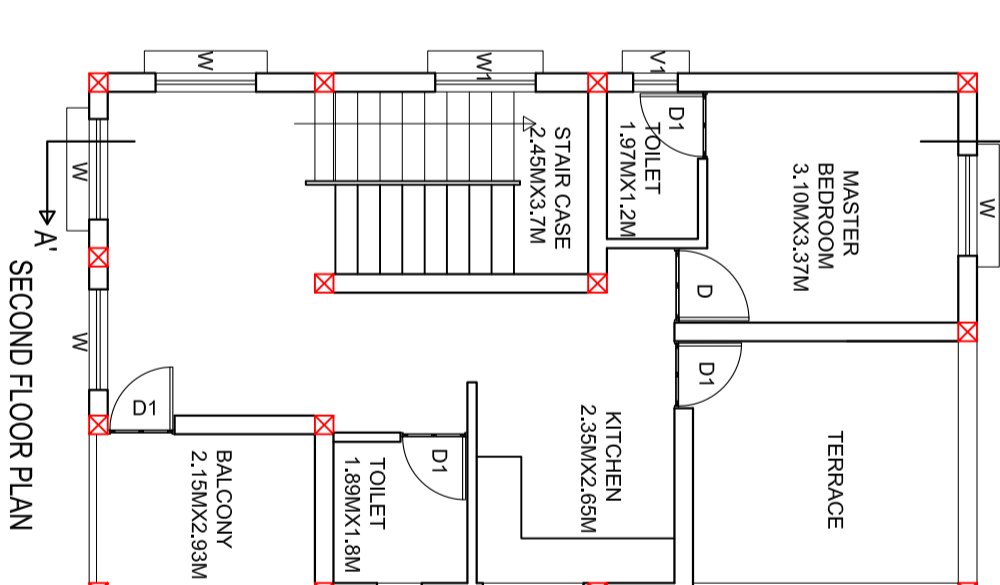

SECOND FLOOR PLAN

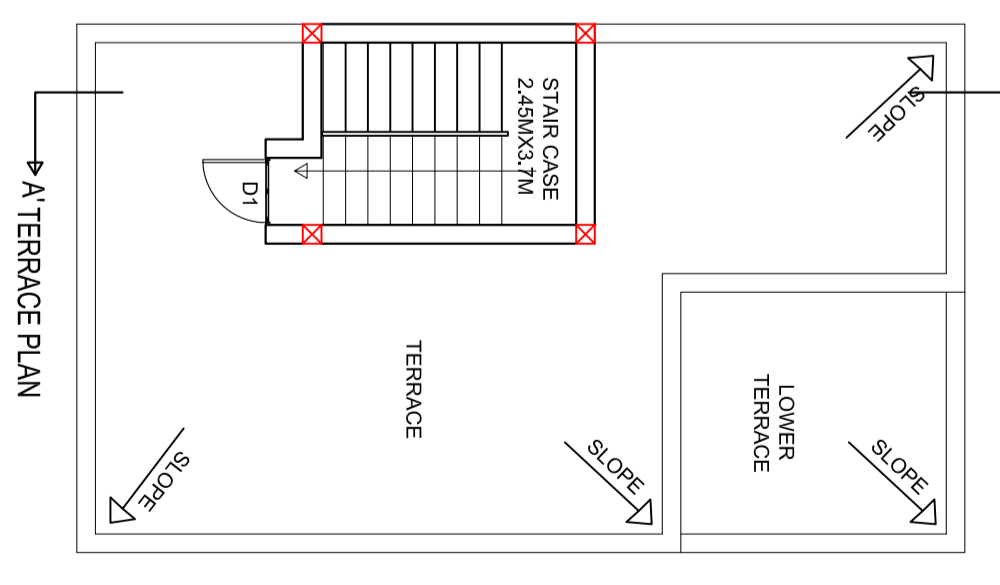

A-A TERRACE PLAN