

DOOR & WINDOW SCHEDULE

SL. NO.	TYPE	SIZE	DESCRIPTION
1	D	1.07 X 2.13	PANELLED DOOR
2	D1	0.91 X 2.13	PANELLED DOOR
3	D2	0.76 X 2.13	PANELLED DOOR
4	W	1.52 X 1.37	MS. GLAZED WINDOW
5	W1	0.91 X 1.37	MS. GLAZED WINDOW
6	W2	1.22 X 1.14	MS. GLAZED WINDOW
7	V	0.61 X 0.61	MS. GLAZED VENTILATOR

AREA AND BUILDING PARAMETERS

PLOT DIMENSIONS (IN FEET)	40' X 50'
PLOT DIMENSIONS (IN MT)	12.19M X 15.24M
PLOT AREA	185.775 SQMT
GROUND FLOOR BUILT UP AREA	85.19 SQMT
FIRST FLOOR BUILT UP AREA	77.10 SQMT
TOTAL BUILT UP AREA	162.29 SQMT
FLOOR AREA RATIO (FAR)	0.873
BUILDING HEIGHT	6.30 MT
PLANTATION AREA	0 SQMT
NUMBER OF TREES PROVIDED	2 NOS.










APPLICANT DETAILS

NAME OF APPLICANT	
ADDRESS	
CONTACT NUMBER	

LAND DETAILS

REVENUE VILLAGE	
REVENUE PLOT NO	
SCHEME PLOT NO/ LAYOUT	
PLOT NO/ SUB PLOT NO	
KHATA NUMBER	

SITE PLAN

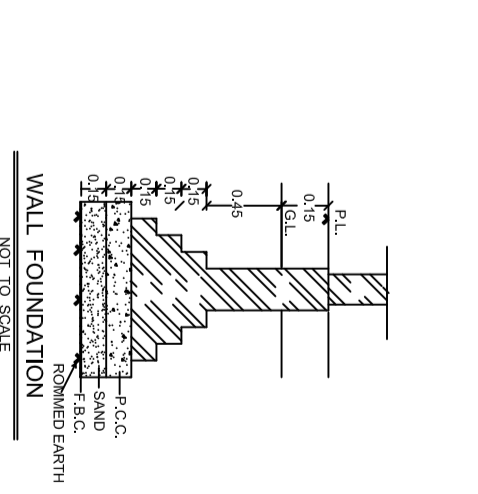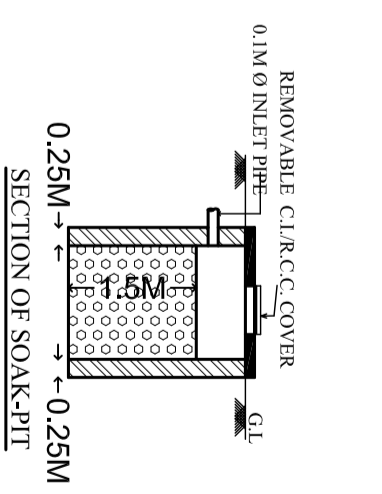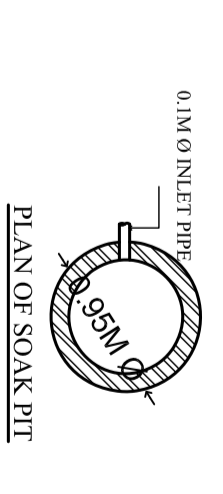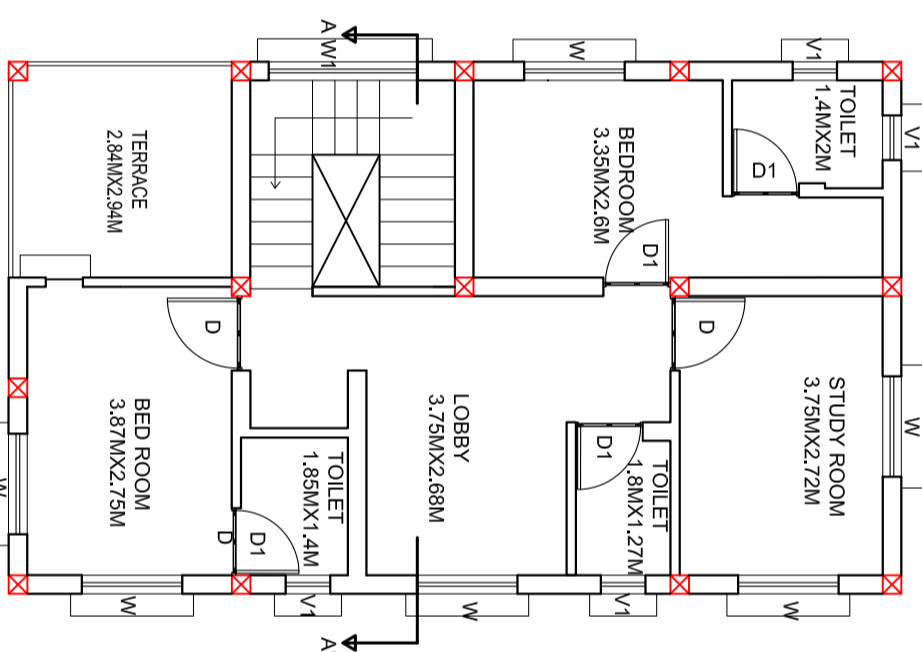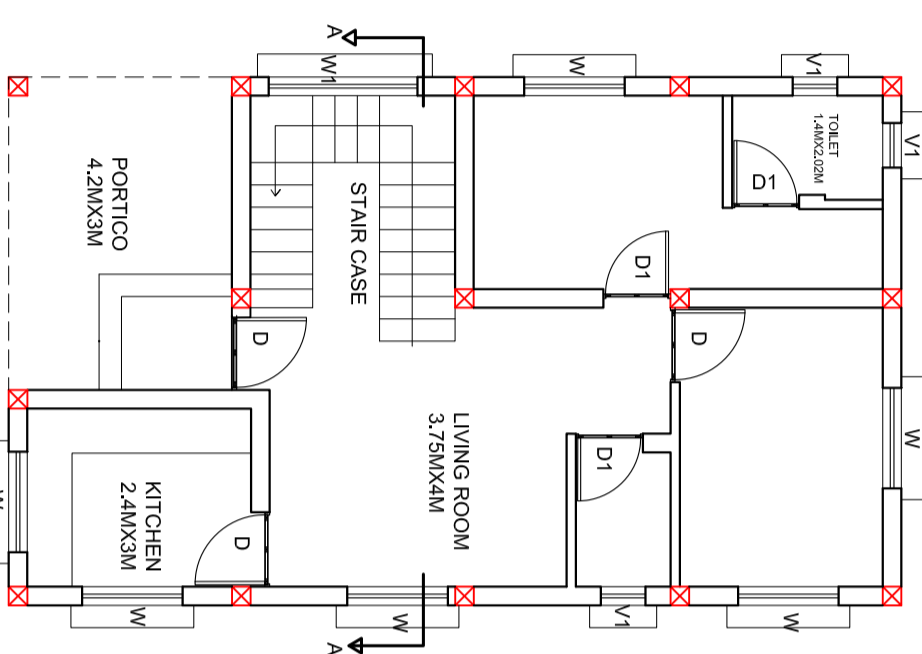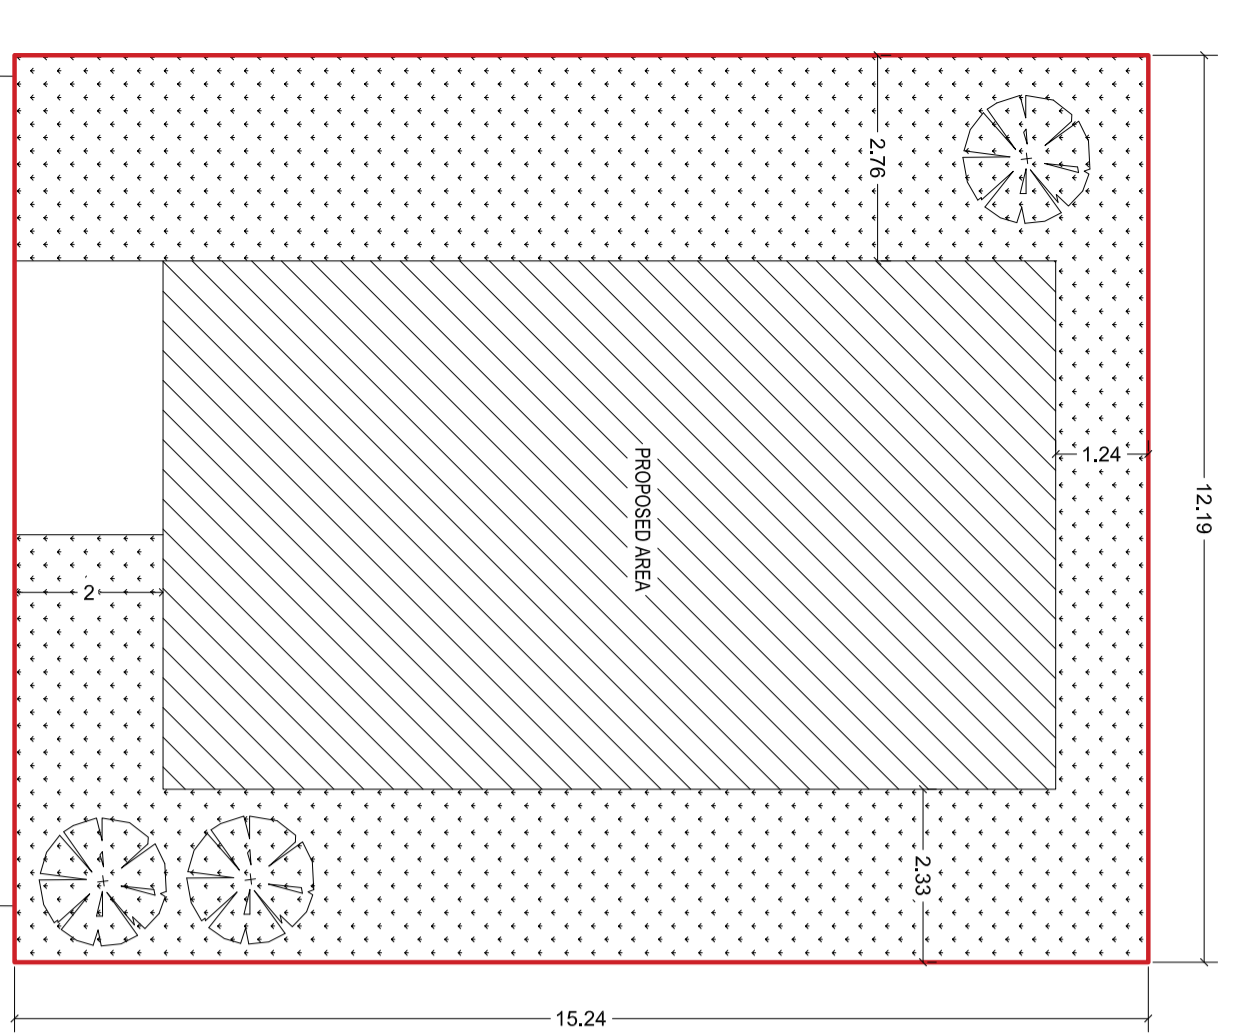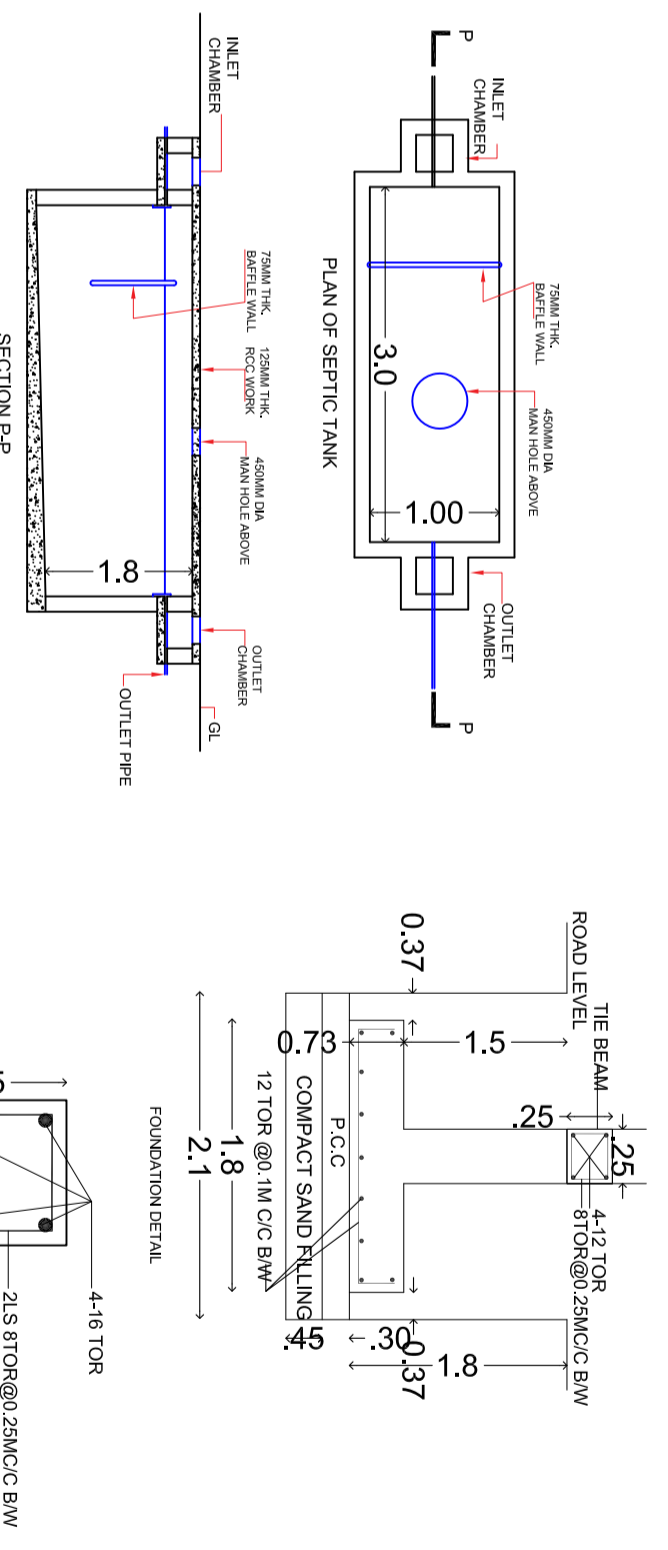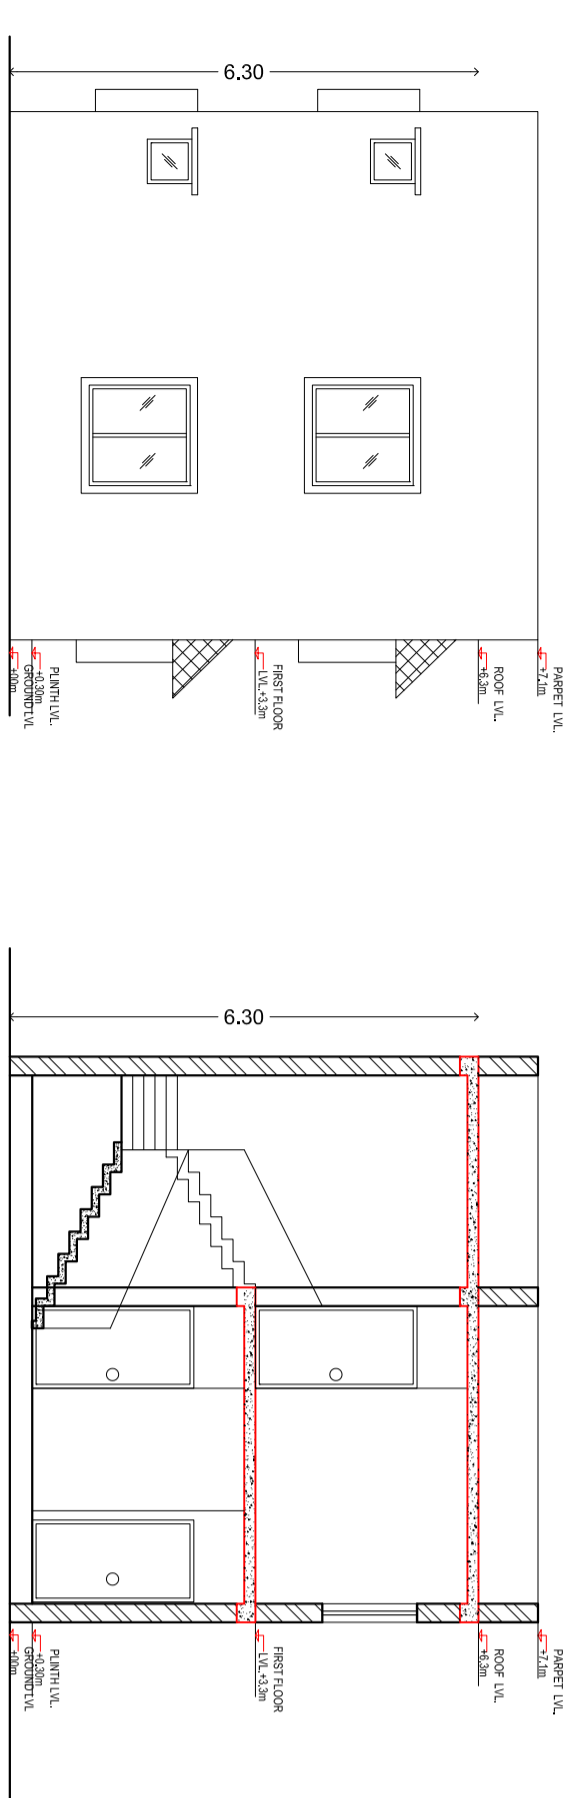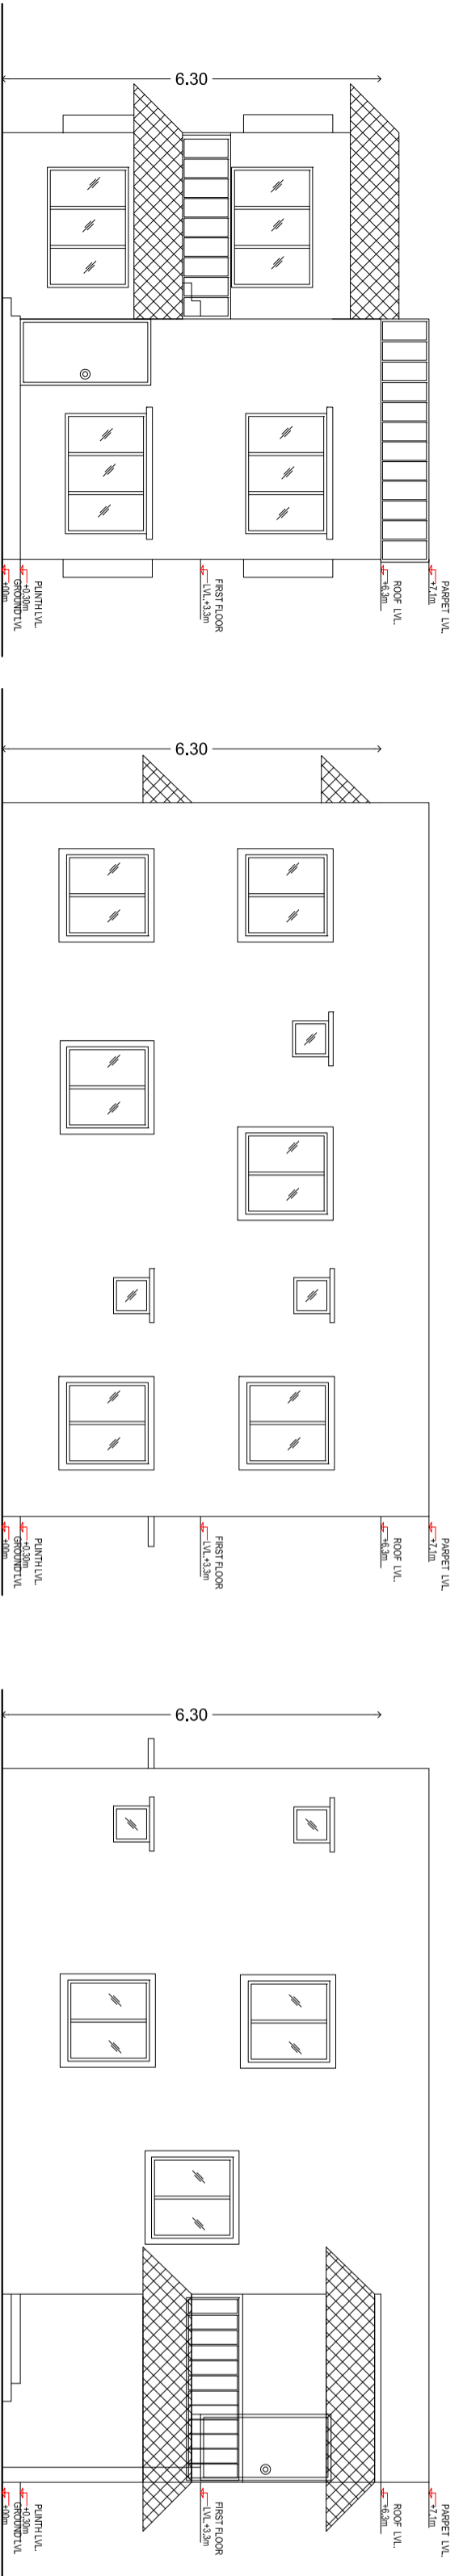

DRAWING TITLE
**PROPOSED G+1 STOREIED
 RESIDENTIAL HOUSE**
 THIS IS A STANDARDIZED PRE-APPROVED
 PLAN PROVIDED BY

