

SANCTION TEXT

APPROVING AUTHORITY DIGITAL SIGNATURE















DOOR & WINDOW SCHEDULE			
SL. NO.	TYPE	SIZE	DESCRIPTION
1	D	1.07 X 2.13	PANELLED DOOR
2	D1	0.91 X 2.13	PANELLED DOOR
3	D2	0.76 X 2.13	PANELLED DOOR
4	W	1.52 X 1.37	MS. GLAZED WINDOW
5	W1	0.91 X 1.37	MS. GLAZED WINDOW
6	W2	1.22 X 1.14	MS. GLAZED WINDOW
7	V	0.61 X 0.61	MS. GLAZED VENTILATOR

AREA AND BUILDING PARAMETERS			
PLOT DIMENSIONS (IN FEET)	40' X 60'		
PLOT DIMENSIONS (IN MT)	12.19M X 18.29M		
PLOT AREA	222.95 SQMT		
GROUND FLOOR BUILT UP AREA	160.69 SQMT		
FIRST FLOOR BUILT UP AREA	158.14 SQMT		
SECOND FLOOR BUILT UP AREA	69.66 SQMT		
TOTAL BUILT UP AREA	388.49 SQMT		
FLOOR AREA RATIO (FAR)	1.74		
BUILDING HEIGHT	9.45 MT		
PLANTATION AREA	46.42 SQMT		
NUMBER OF TREES PROVIDED	03 NOS		

APPLICANT DETAILS	
NAME OF APPLICANT	
ADDRESS	
CONTACT NUMBER	

LAND DETAILS	
REVENUE VILLAGE	
REVENUE PLOT NO	
SCHEME PLOT NO./LAYOUT	
PLOT NO./SUB PLOT NO	
KHATA NUMBER	

SITE PLAN

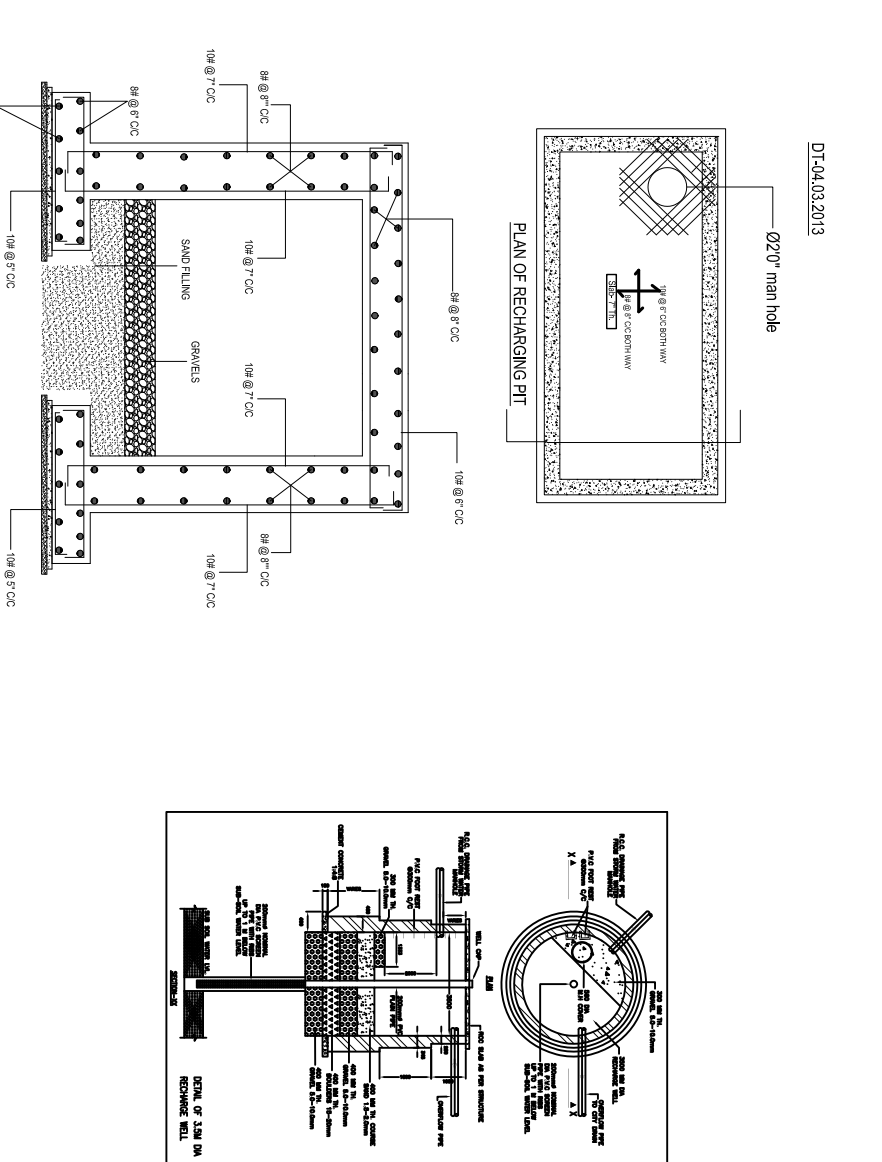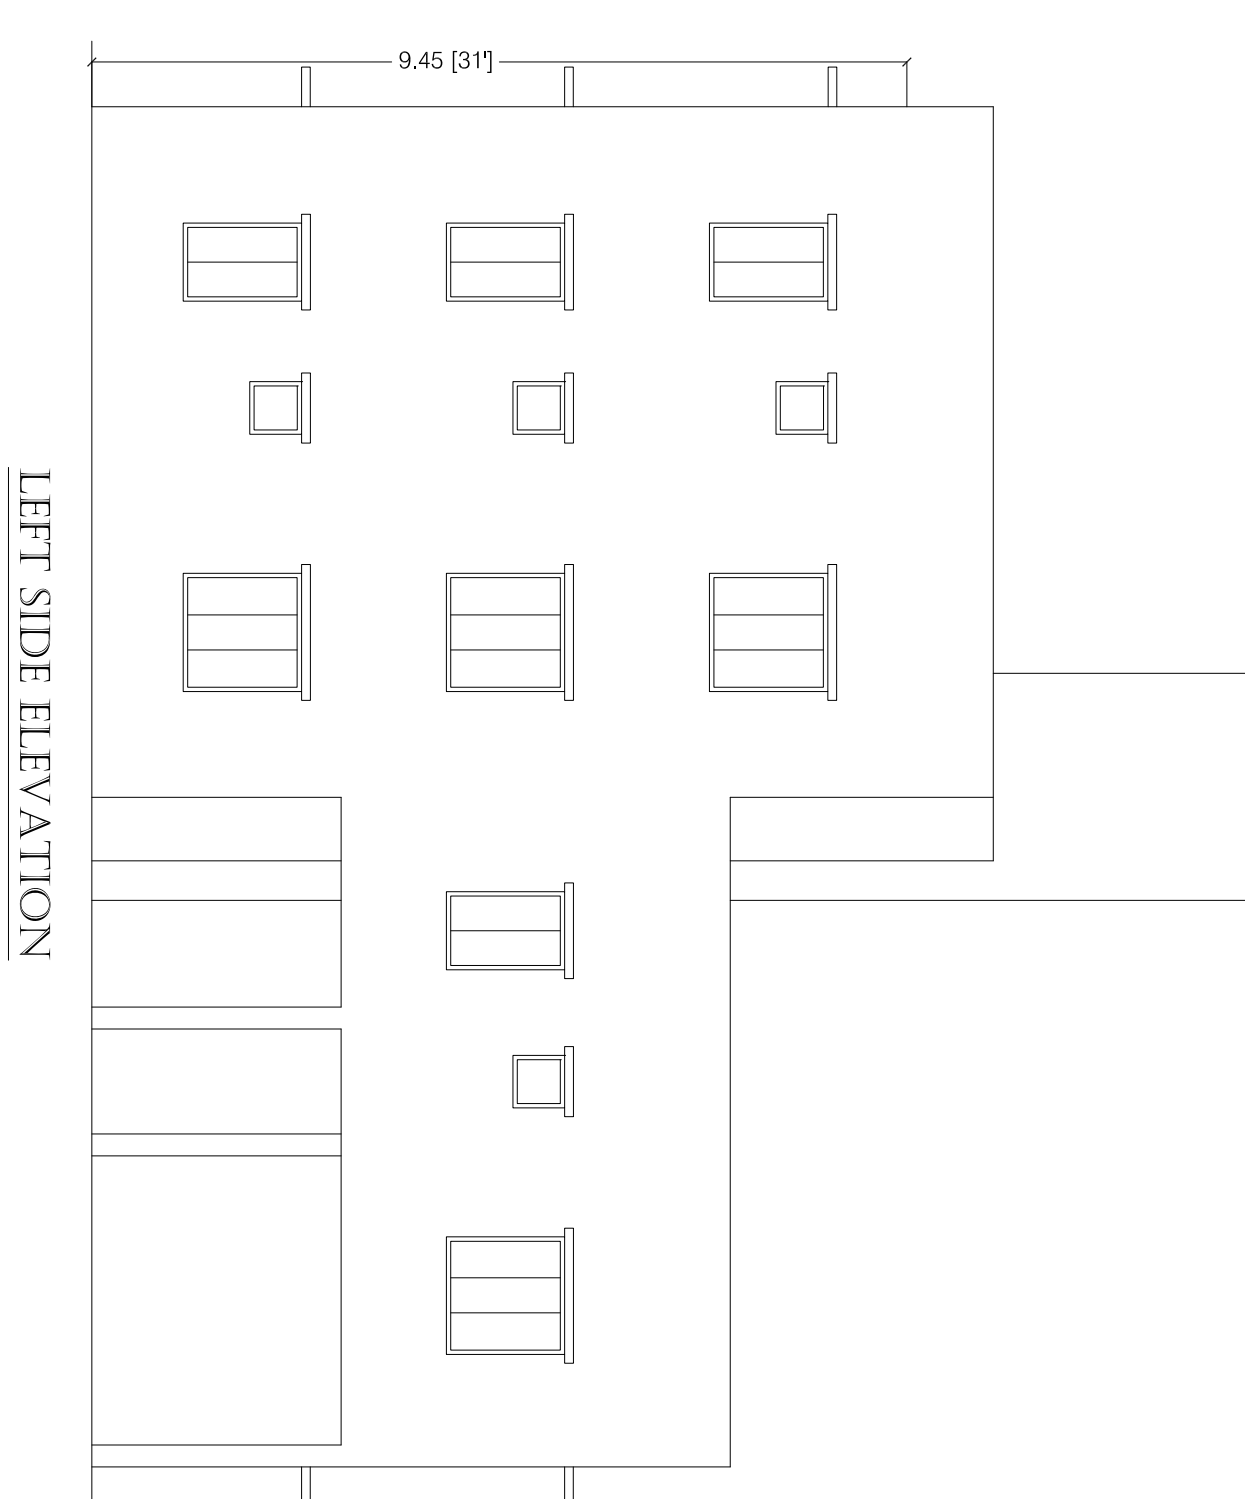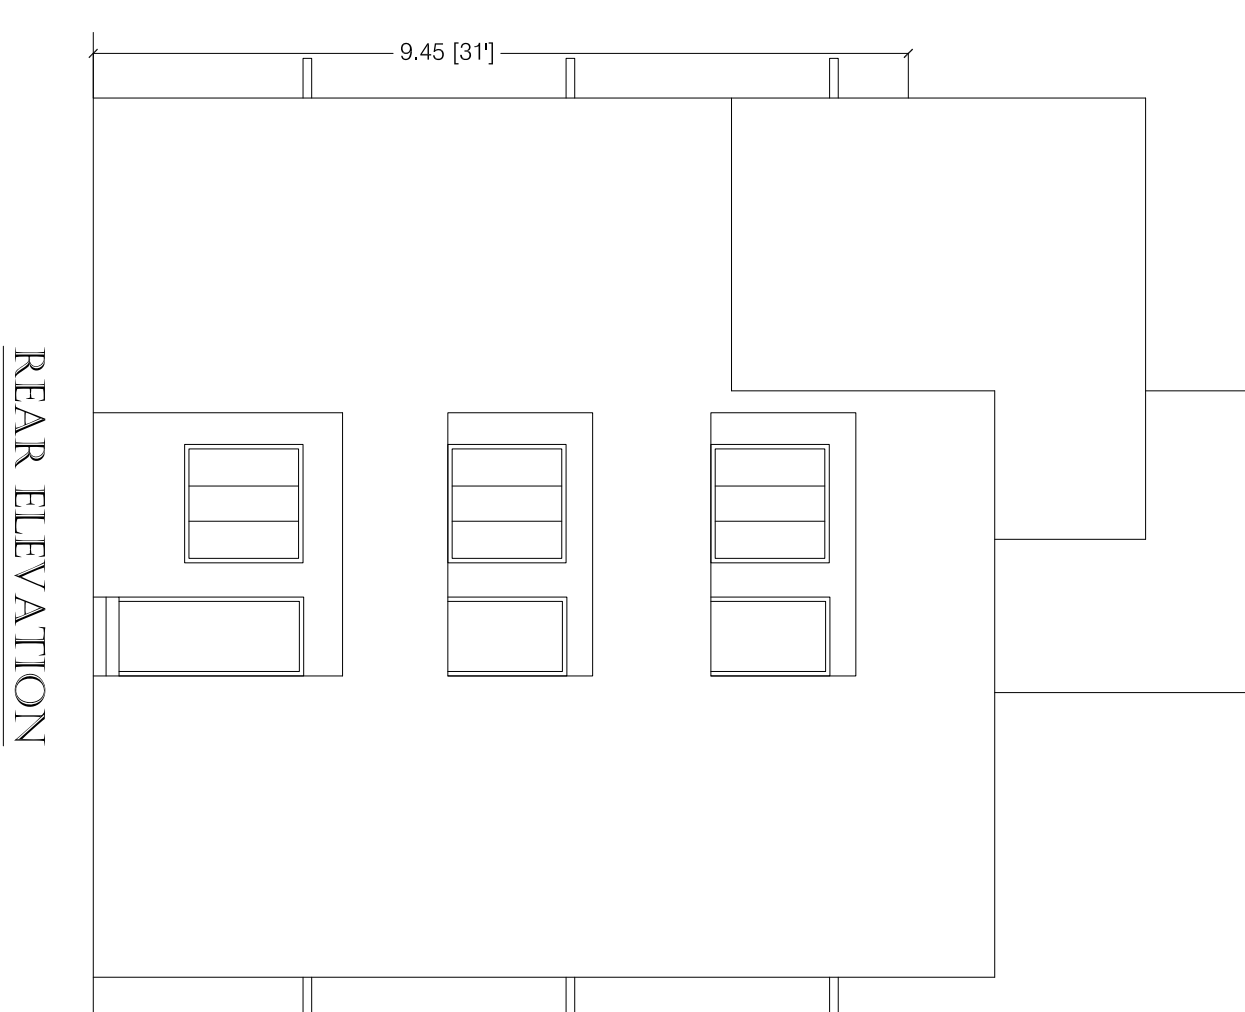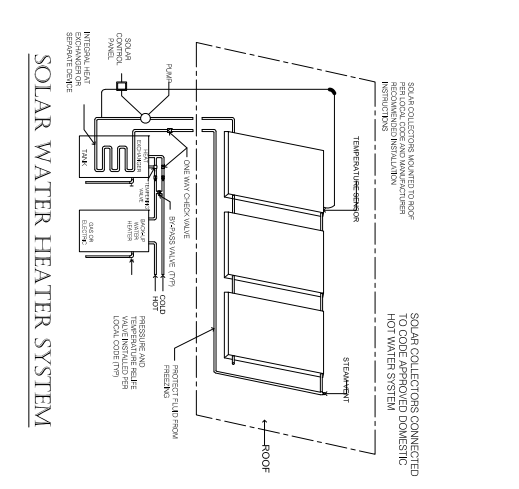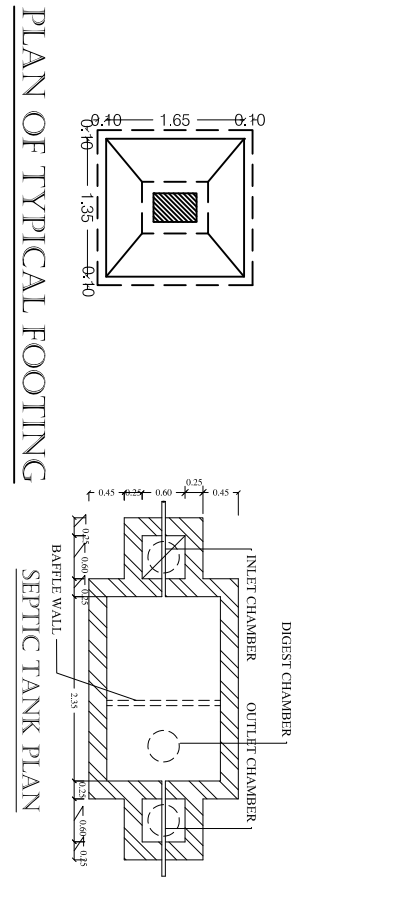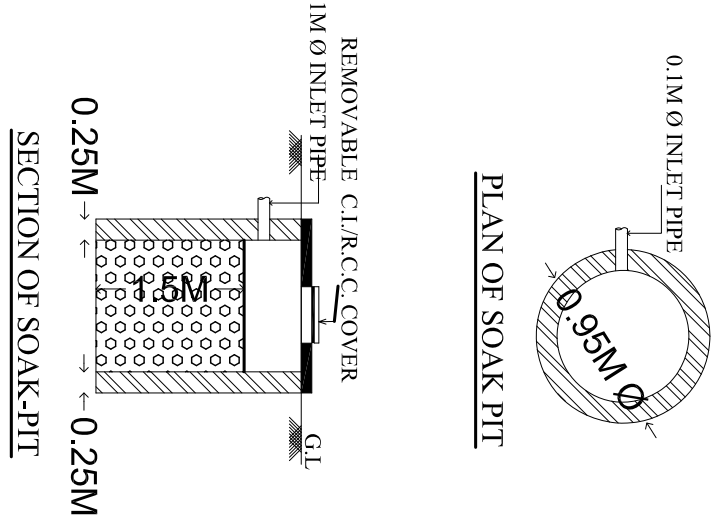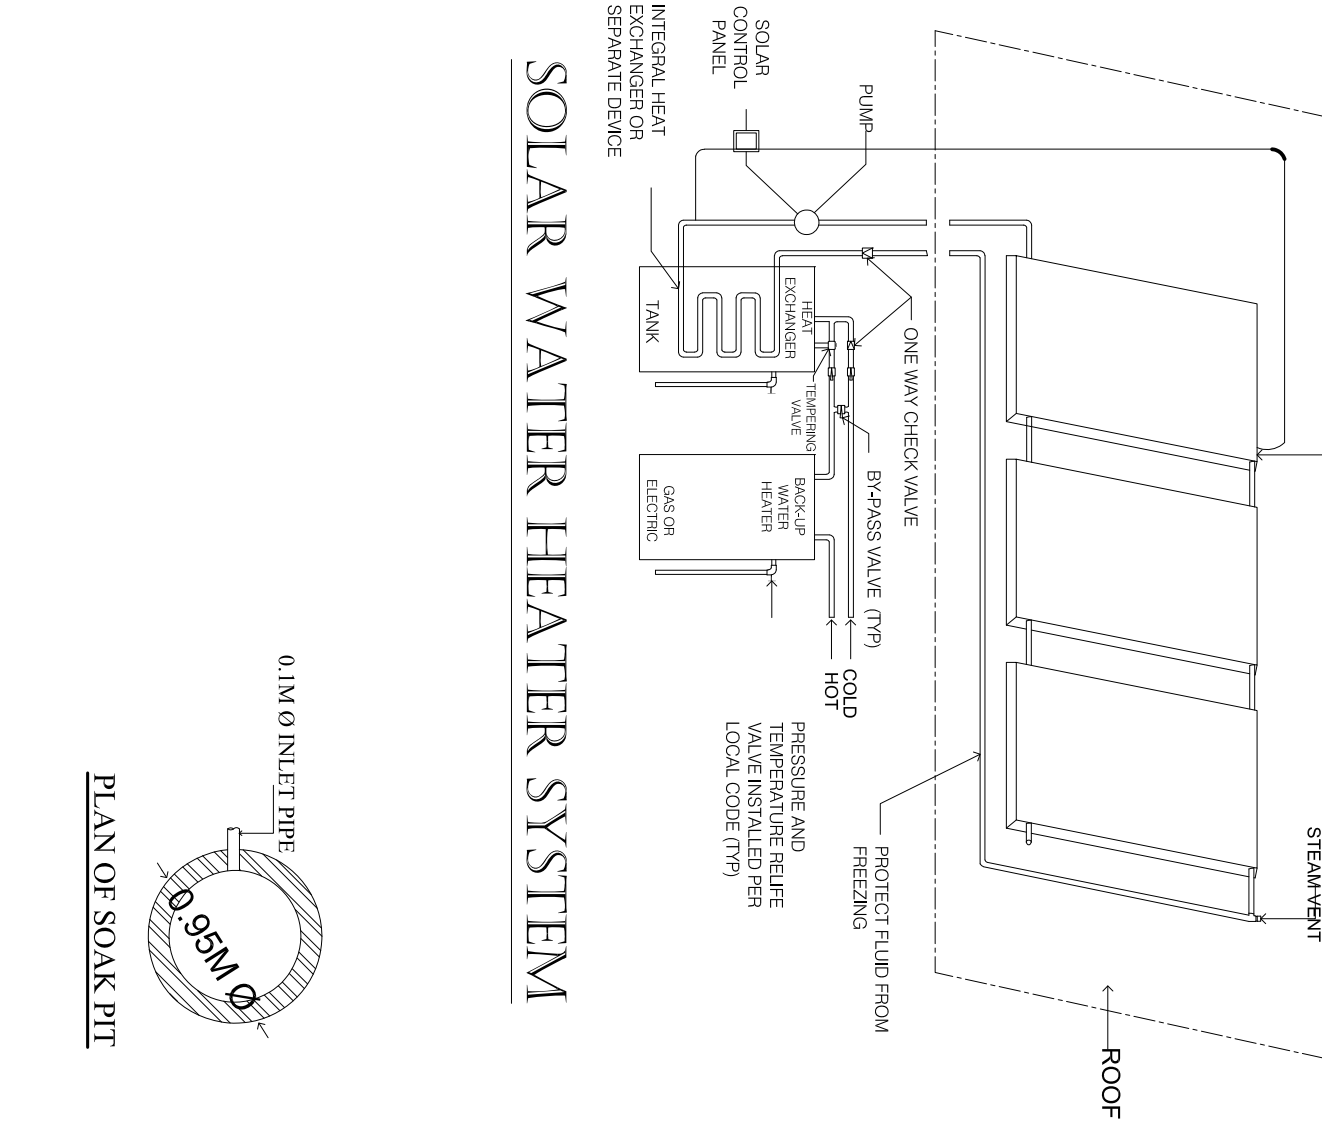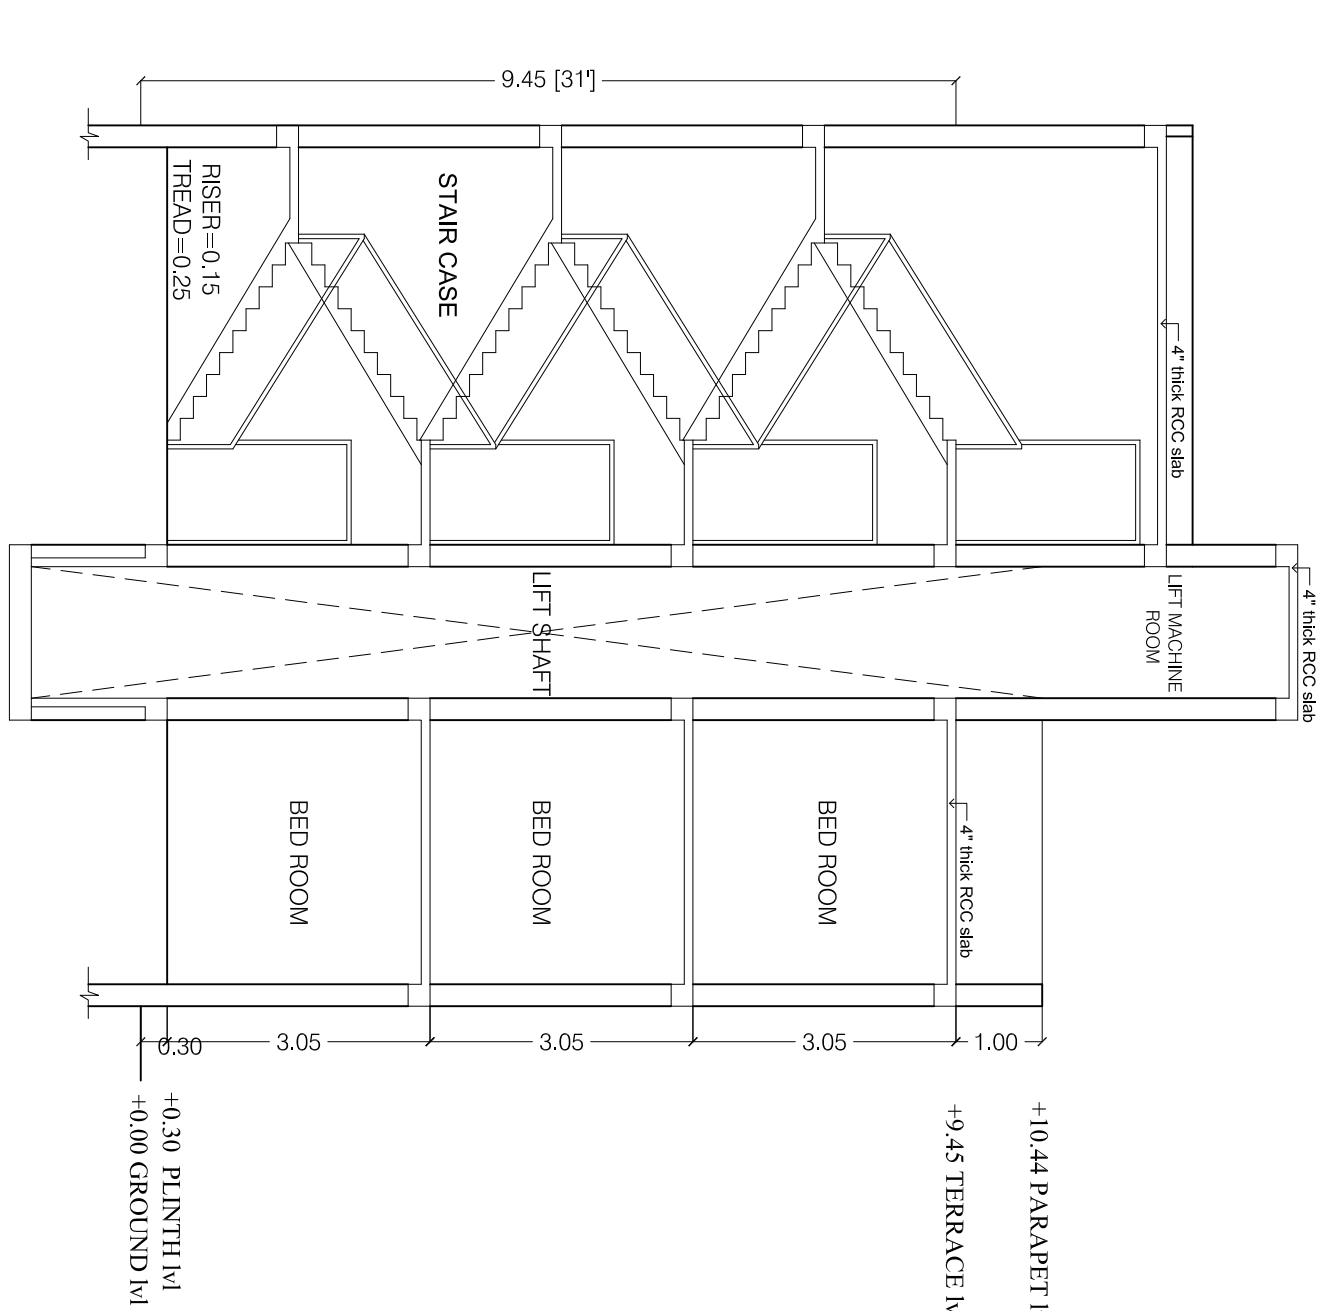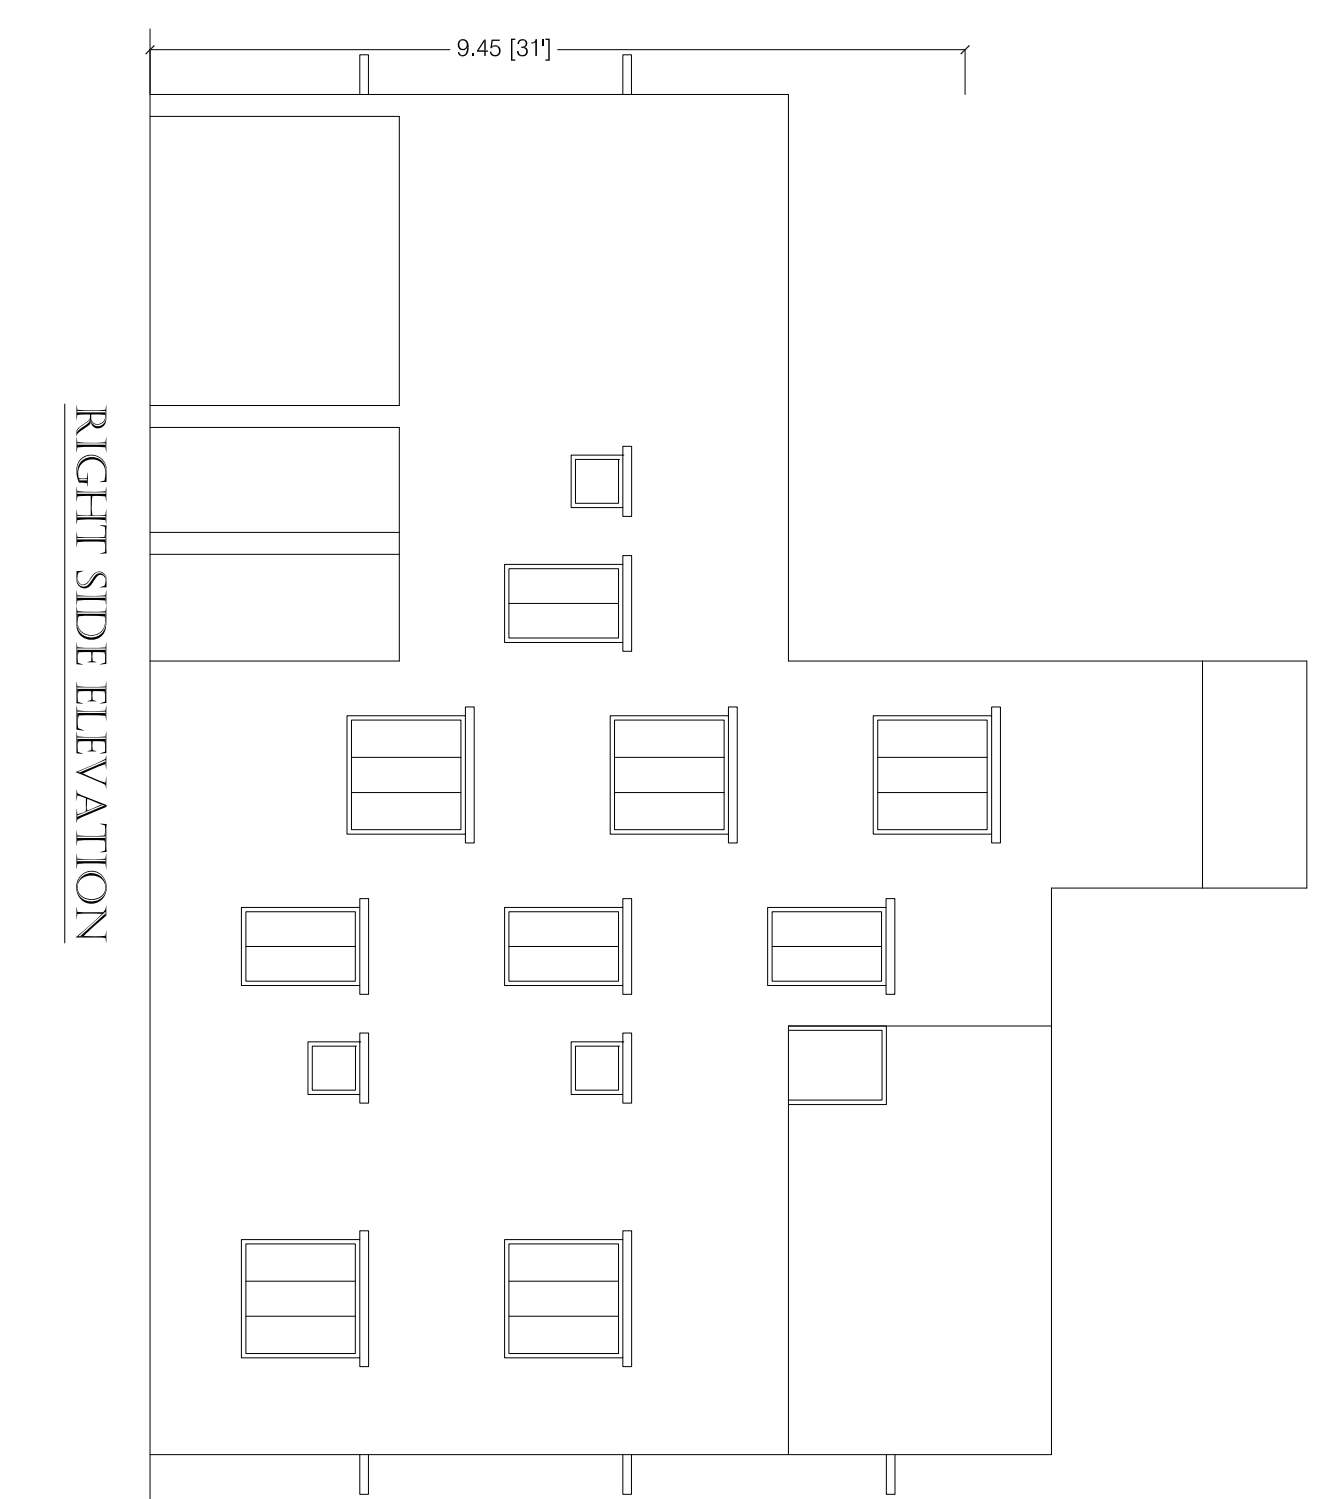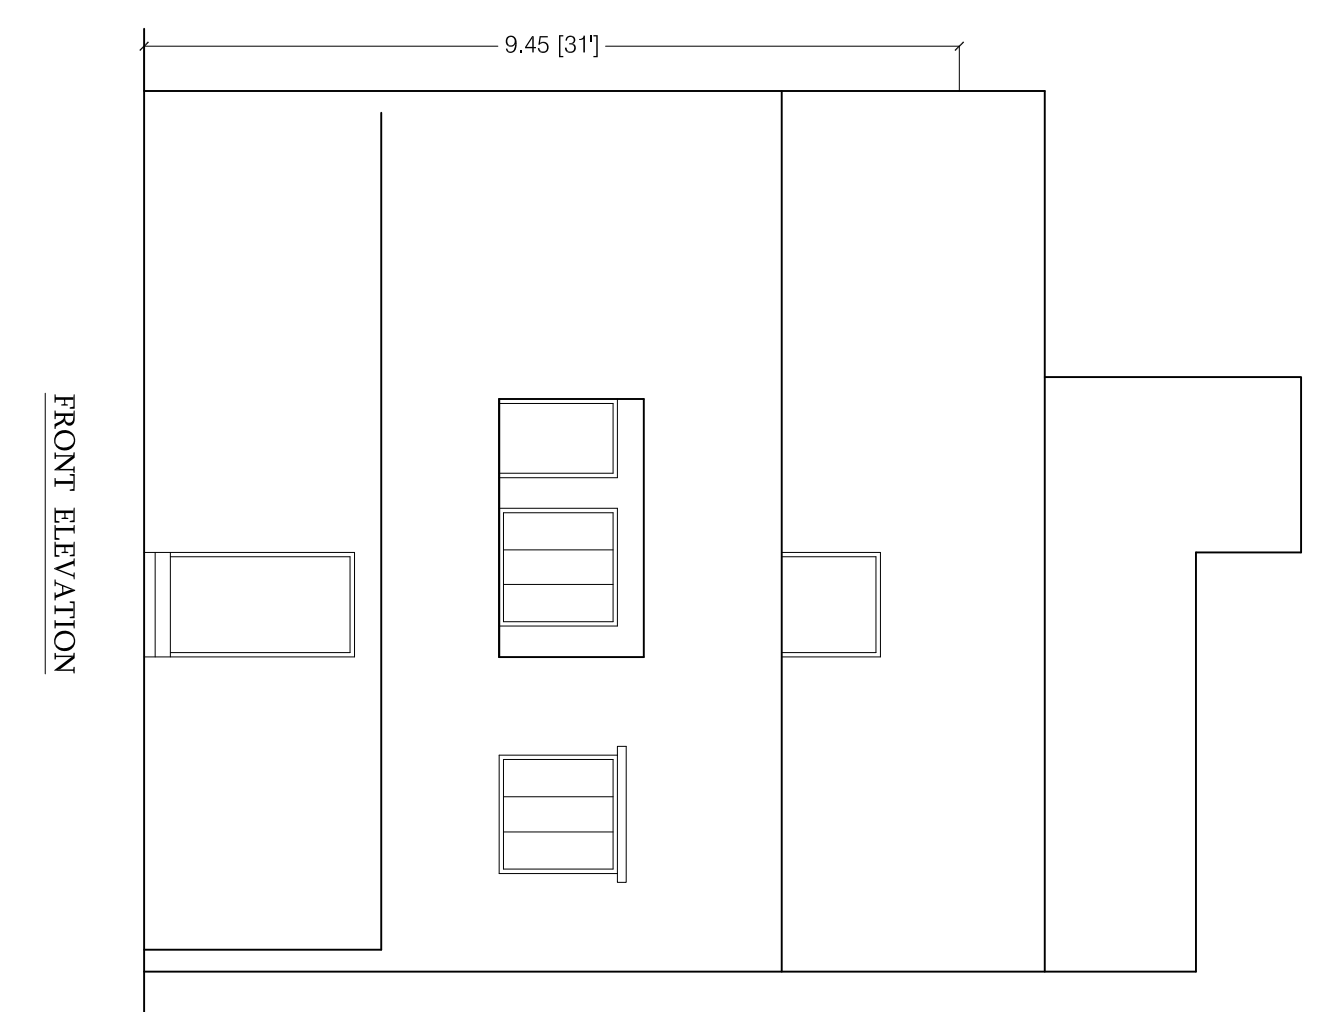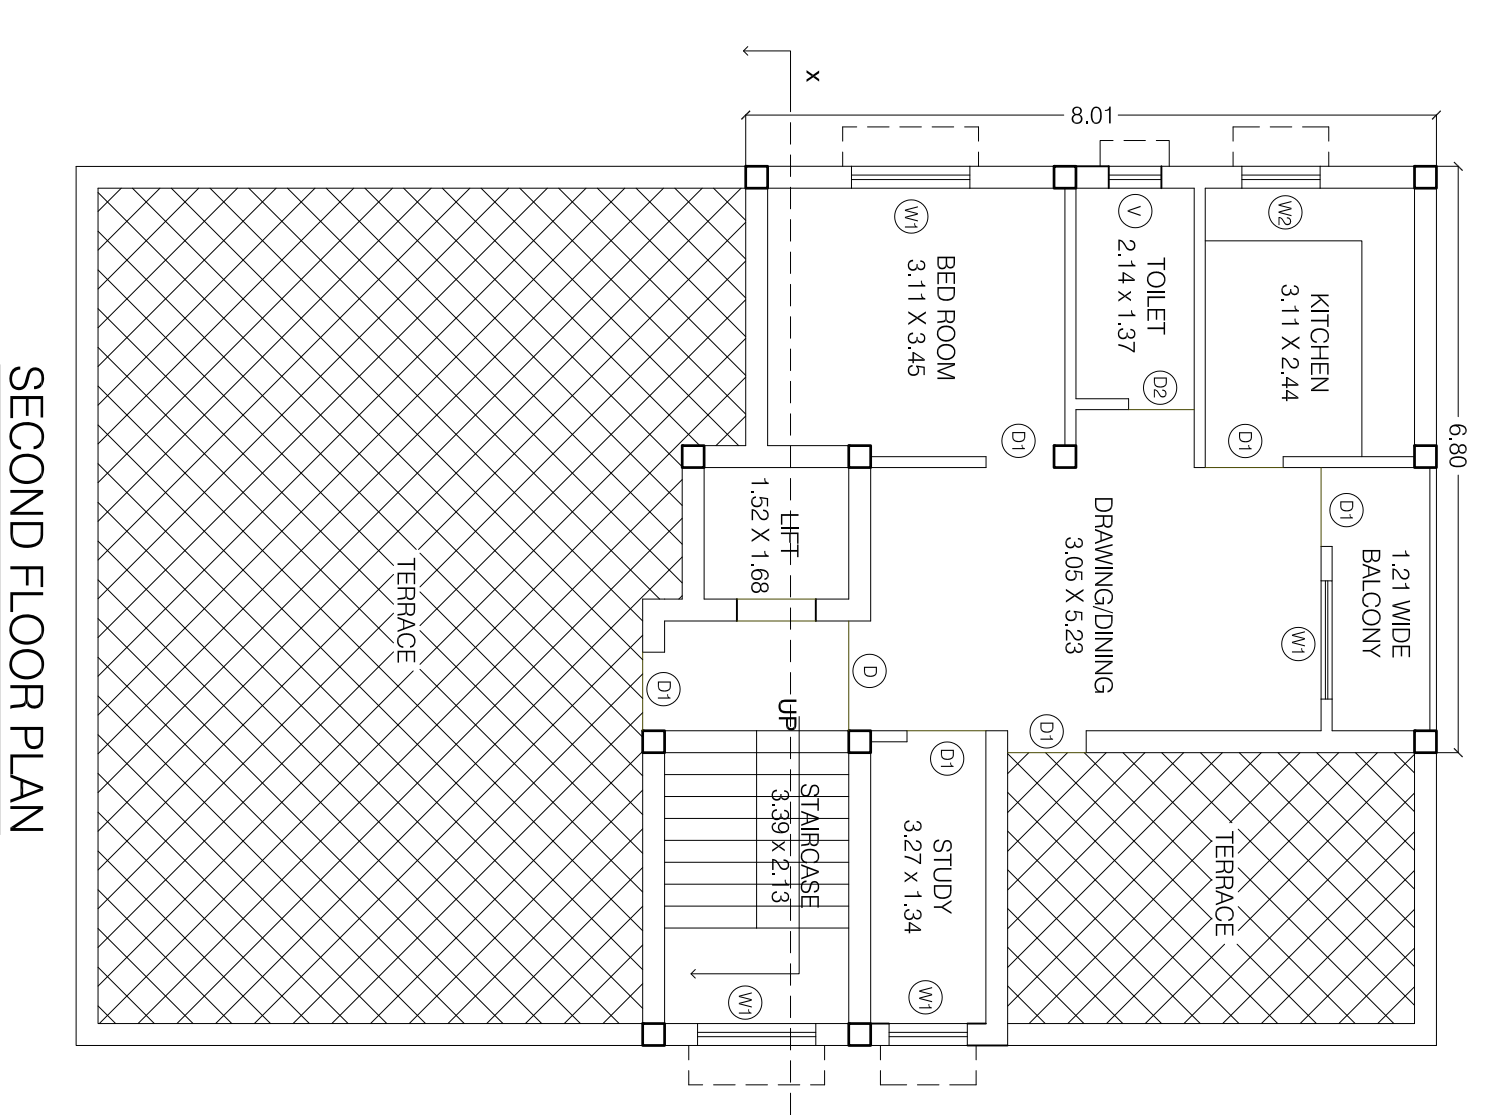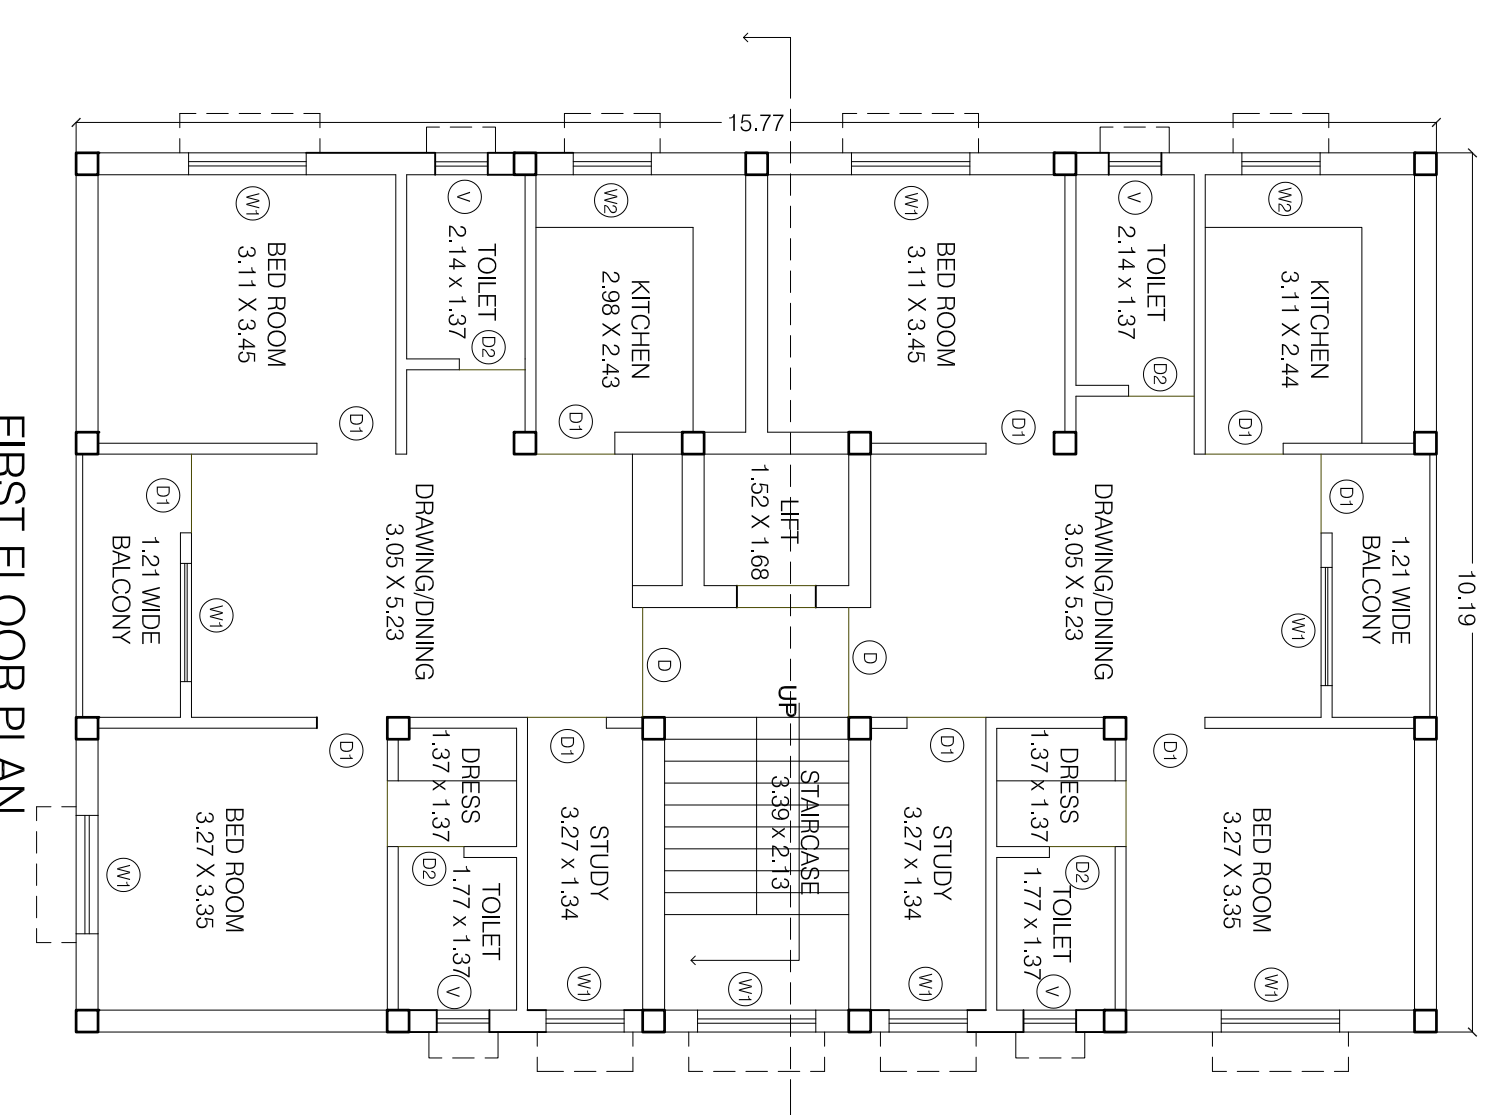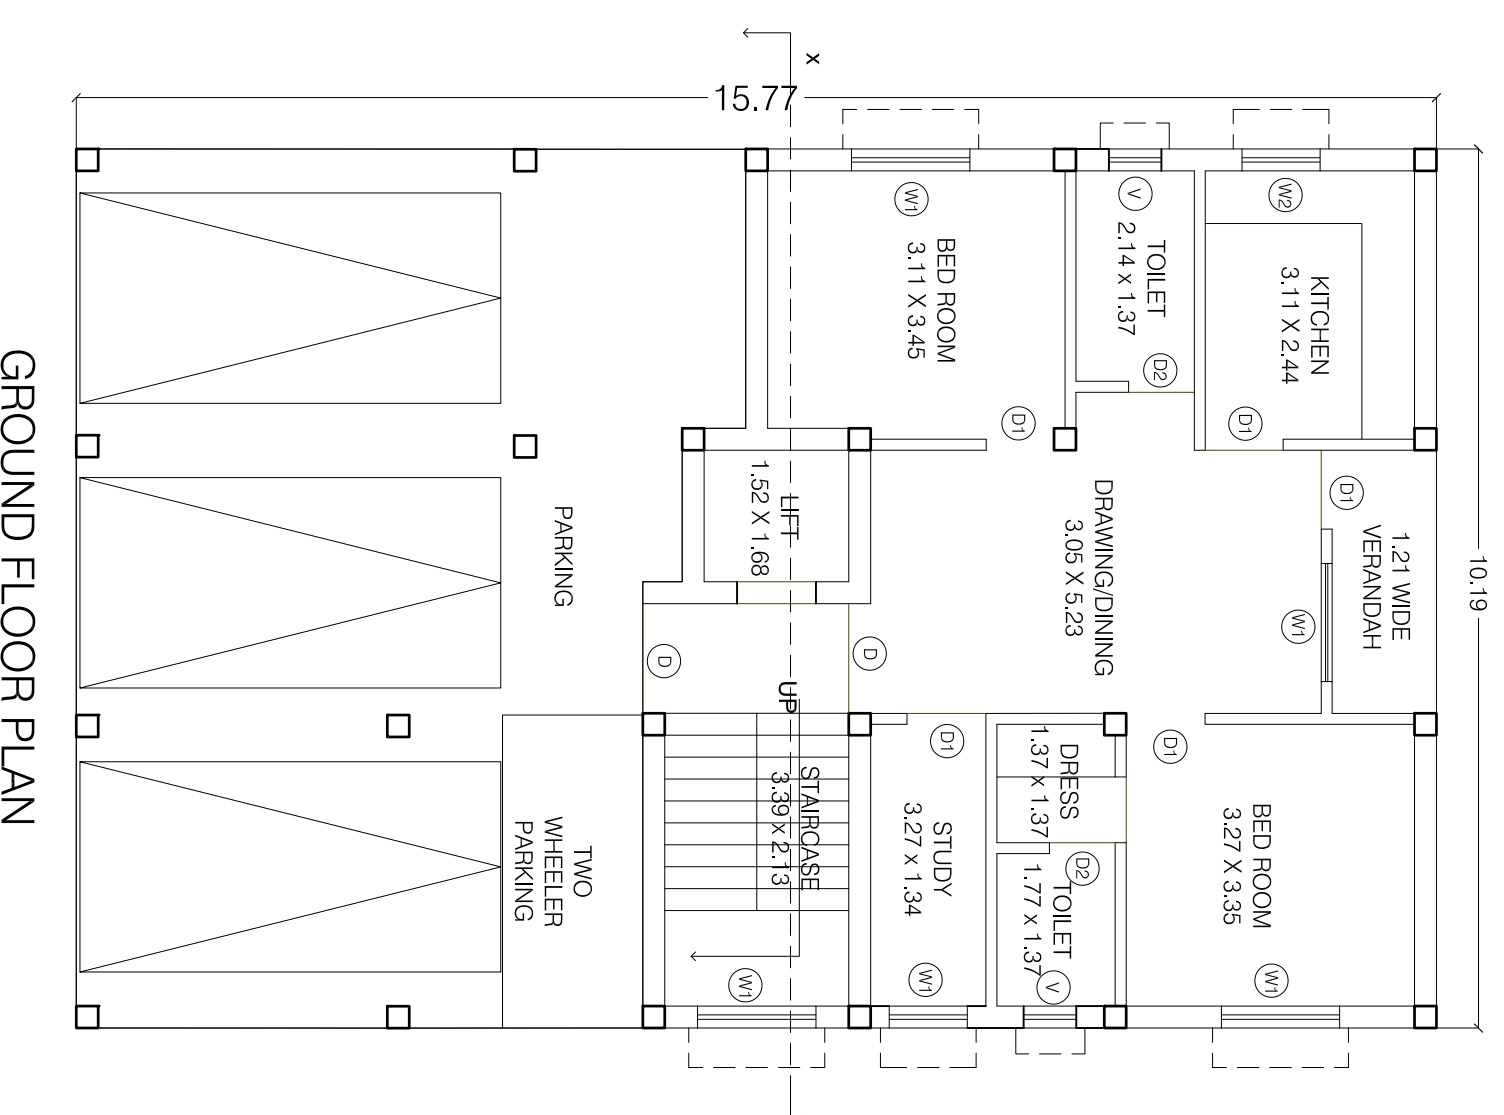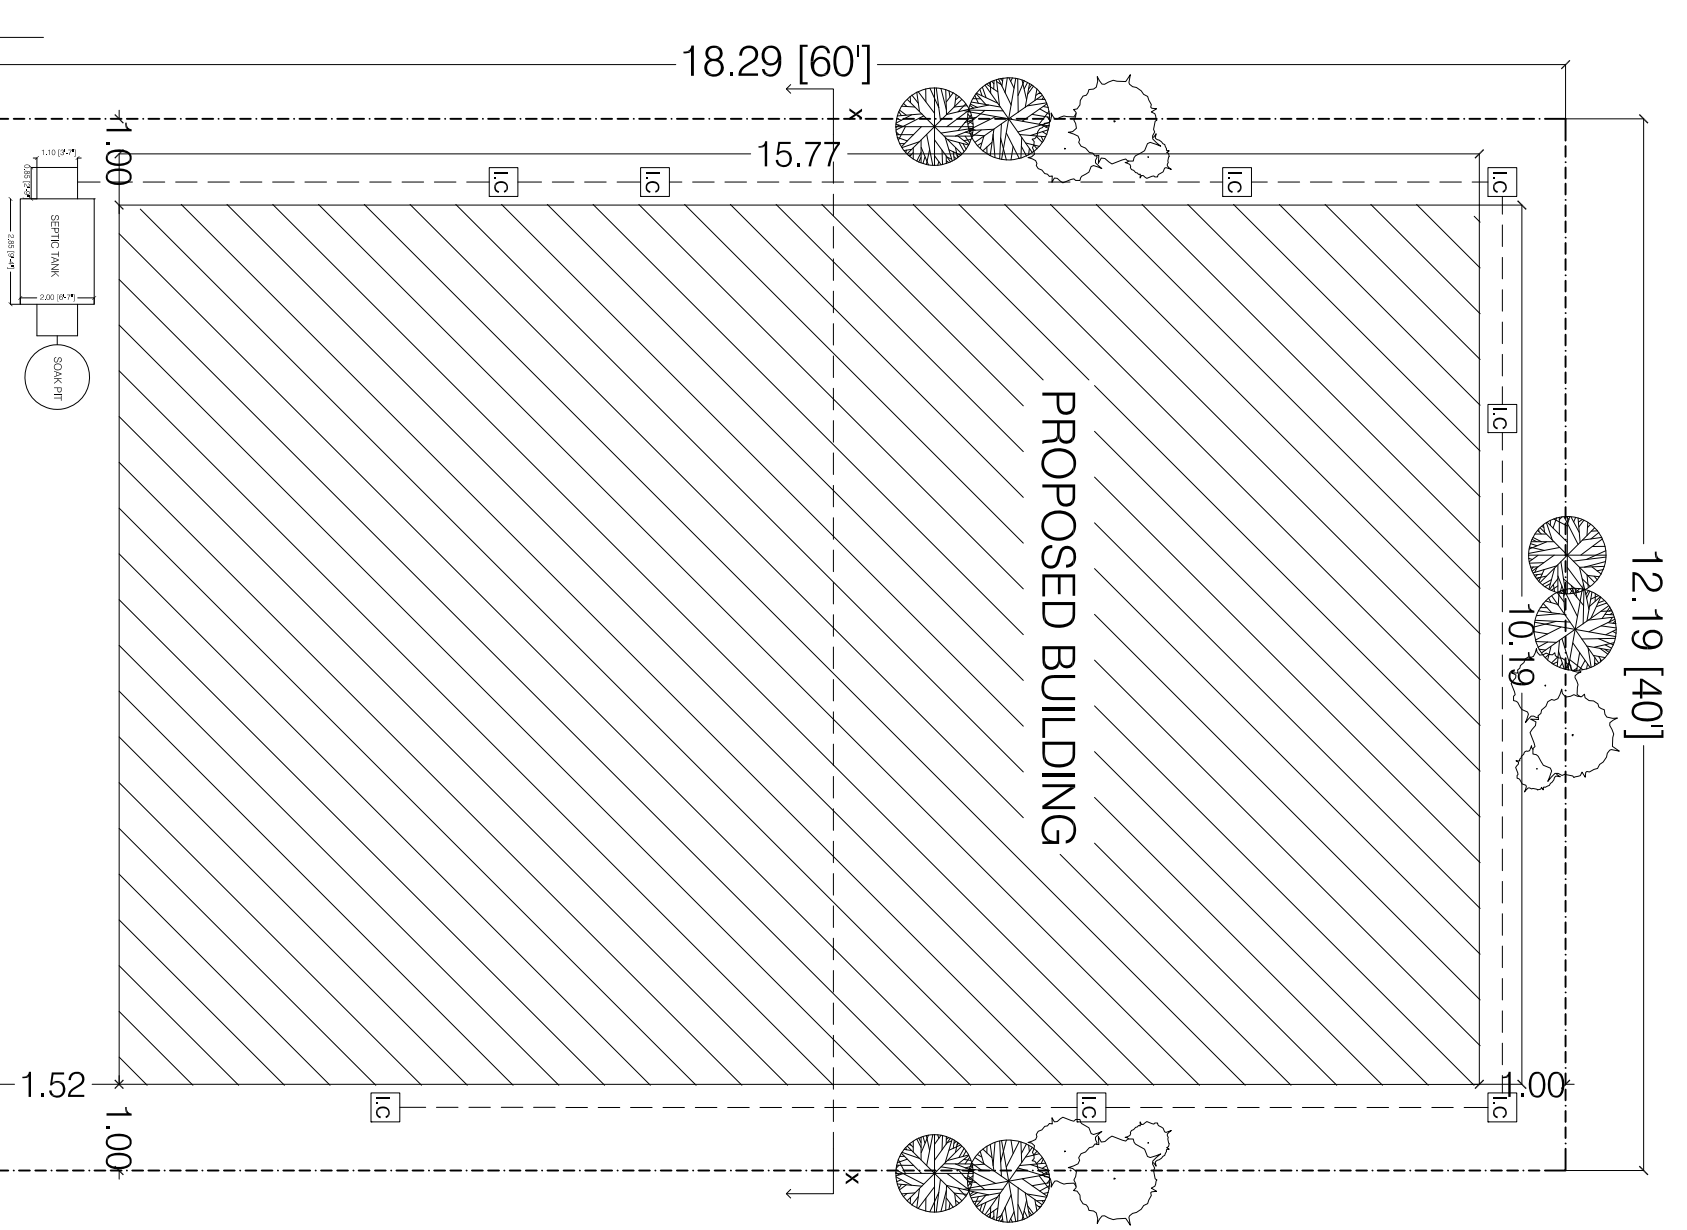

DRAWING TITLE
**PROPOSED G+2 STOREIED
RESIDENTIAL HOUSE**

THIS IS A STANDARDIZED
PRE-APPROVED PLAN PROVIDED BY

