

The Odisha Gazette



EXTRAORDINARY
PUBLISHED BY AUTHORITY

No. 737 CUTTACK, MONDAY, MAY 14, 2018/BAISAKHA 24, 1940

BHUBANESWAR DEVELOPMENT AUTHORITY

Akash Shova Building, Sachivalaya Marg, Kharavela Nagar, Unit-III, Bhubaneswar

NOTIFICATION

The 2nd November 2017

No. 25345/BDA, Bhubaneswar

1. Notice is hereby given that a draft of the modified Comprehensive Development Plan – 04/2017; in respect of road from boundary of Sainik school upto MCL building in Gadakana mouza under Bhubaneswar Tahasil in District Khordha has been prepared and a copy of which will be available for inspection at the office of Bhubaneswar Development Authority located at Akash Shova Building, Sachivalaya Marg, Kharavela Nagar, Bhubaneswar, between the working hours on all working days excepting Saturday till the date mentioned in para-2 hereafter. The same will also be available in BDA website www.bdabbsr.in.




2. Objections or suggestions along with any request for personal hearings, if any, may be sent in writing to the Secretary, Bhubaneswar Development Authority, Bhubaneswar, before the expiry of 60 (sixty) days from the date of publication of this notification in the *Odisha Gazette*.

Note: *The person making any objections or suggestions shall furnish his/her full name and address and mention the subject as "Objection or Suggestion on Draft Modified CDP-04/2017".*

RAMESH CHANDRA ROUT

Secretary

Bhubaneswar Development Authority

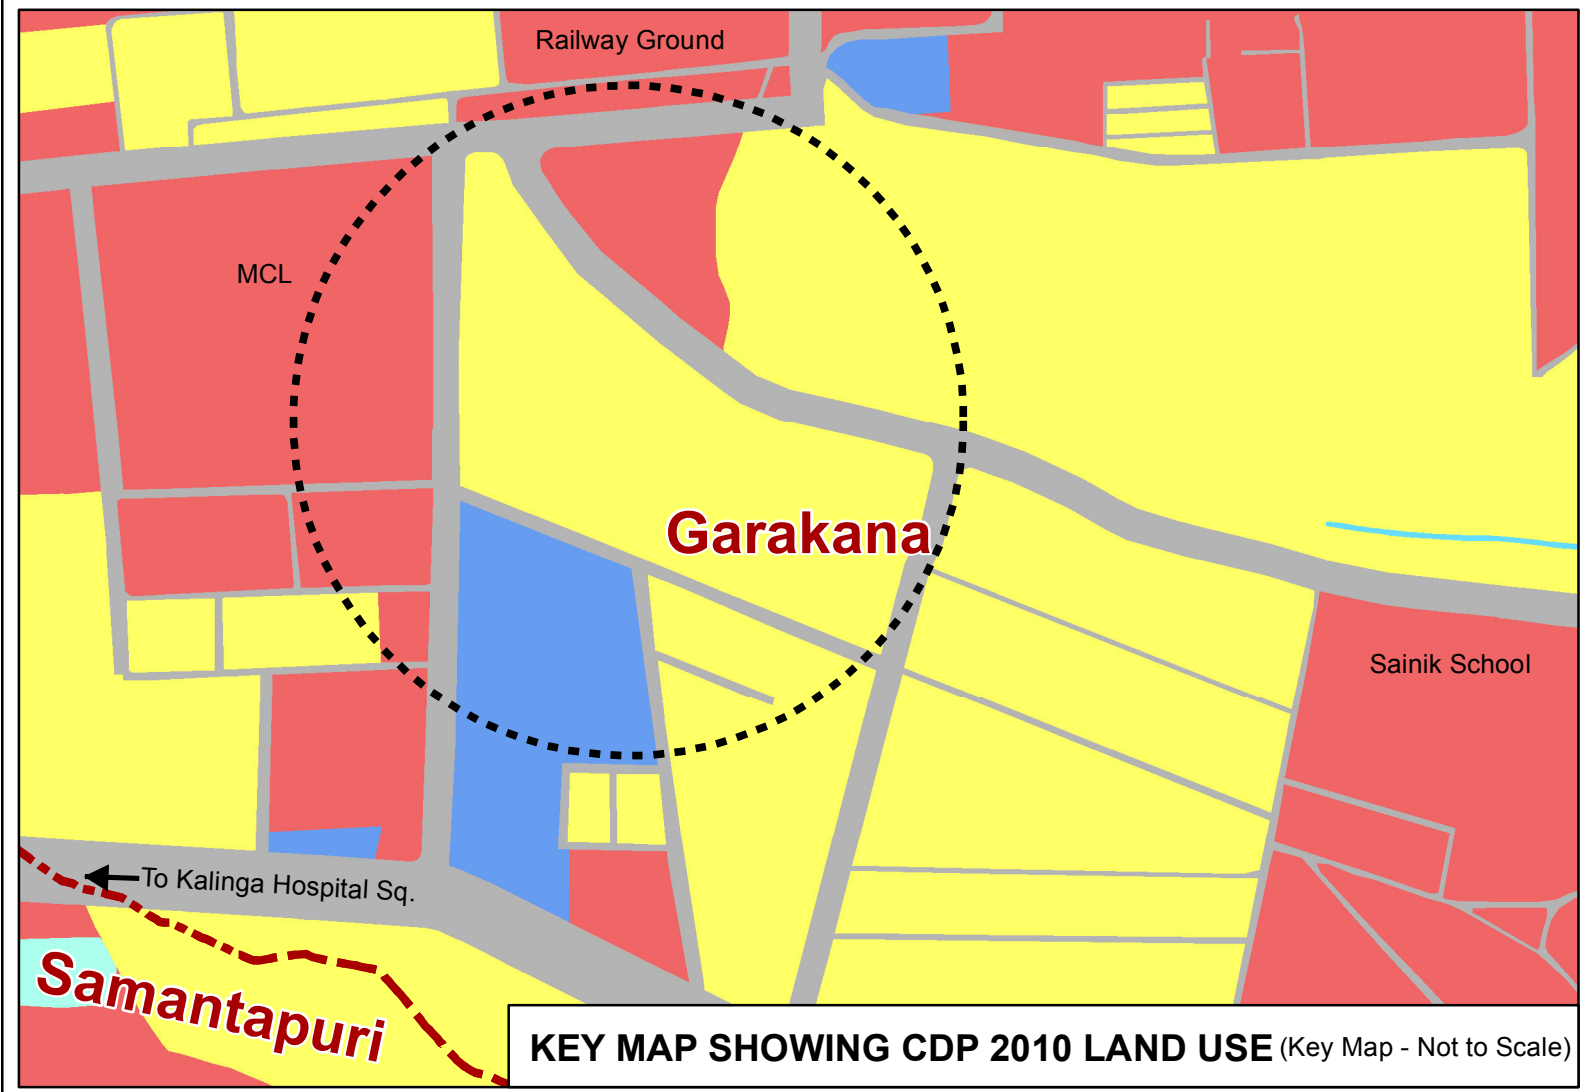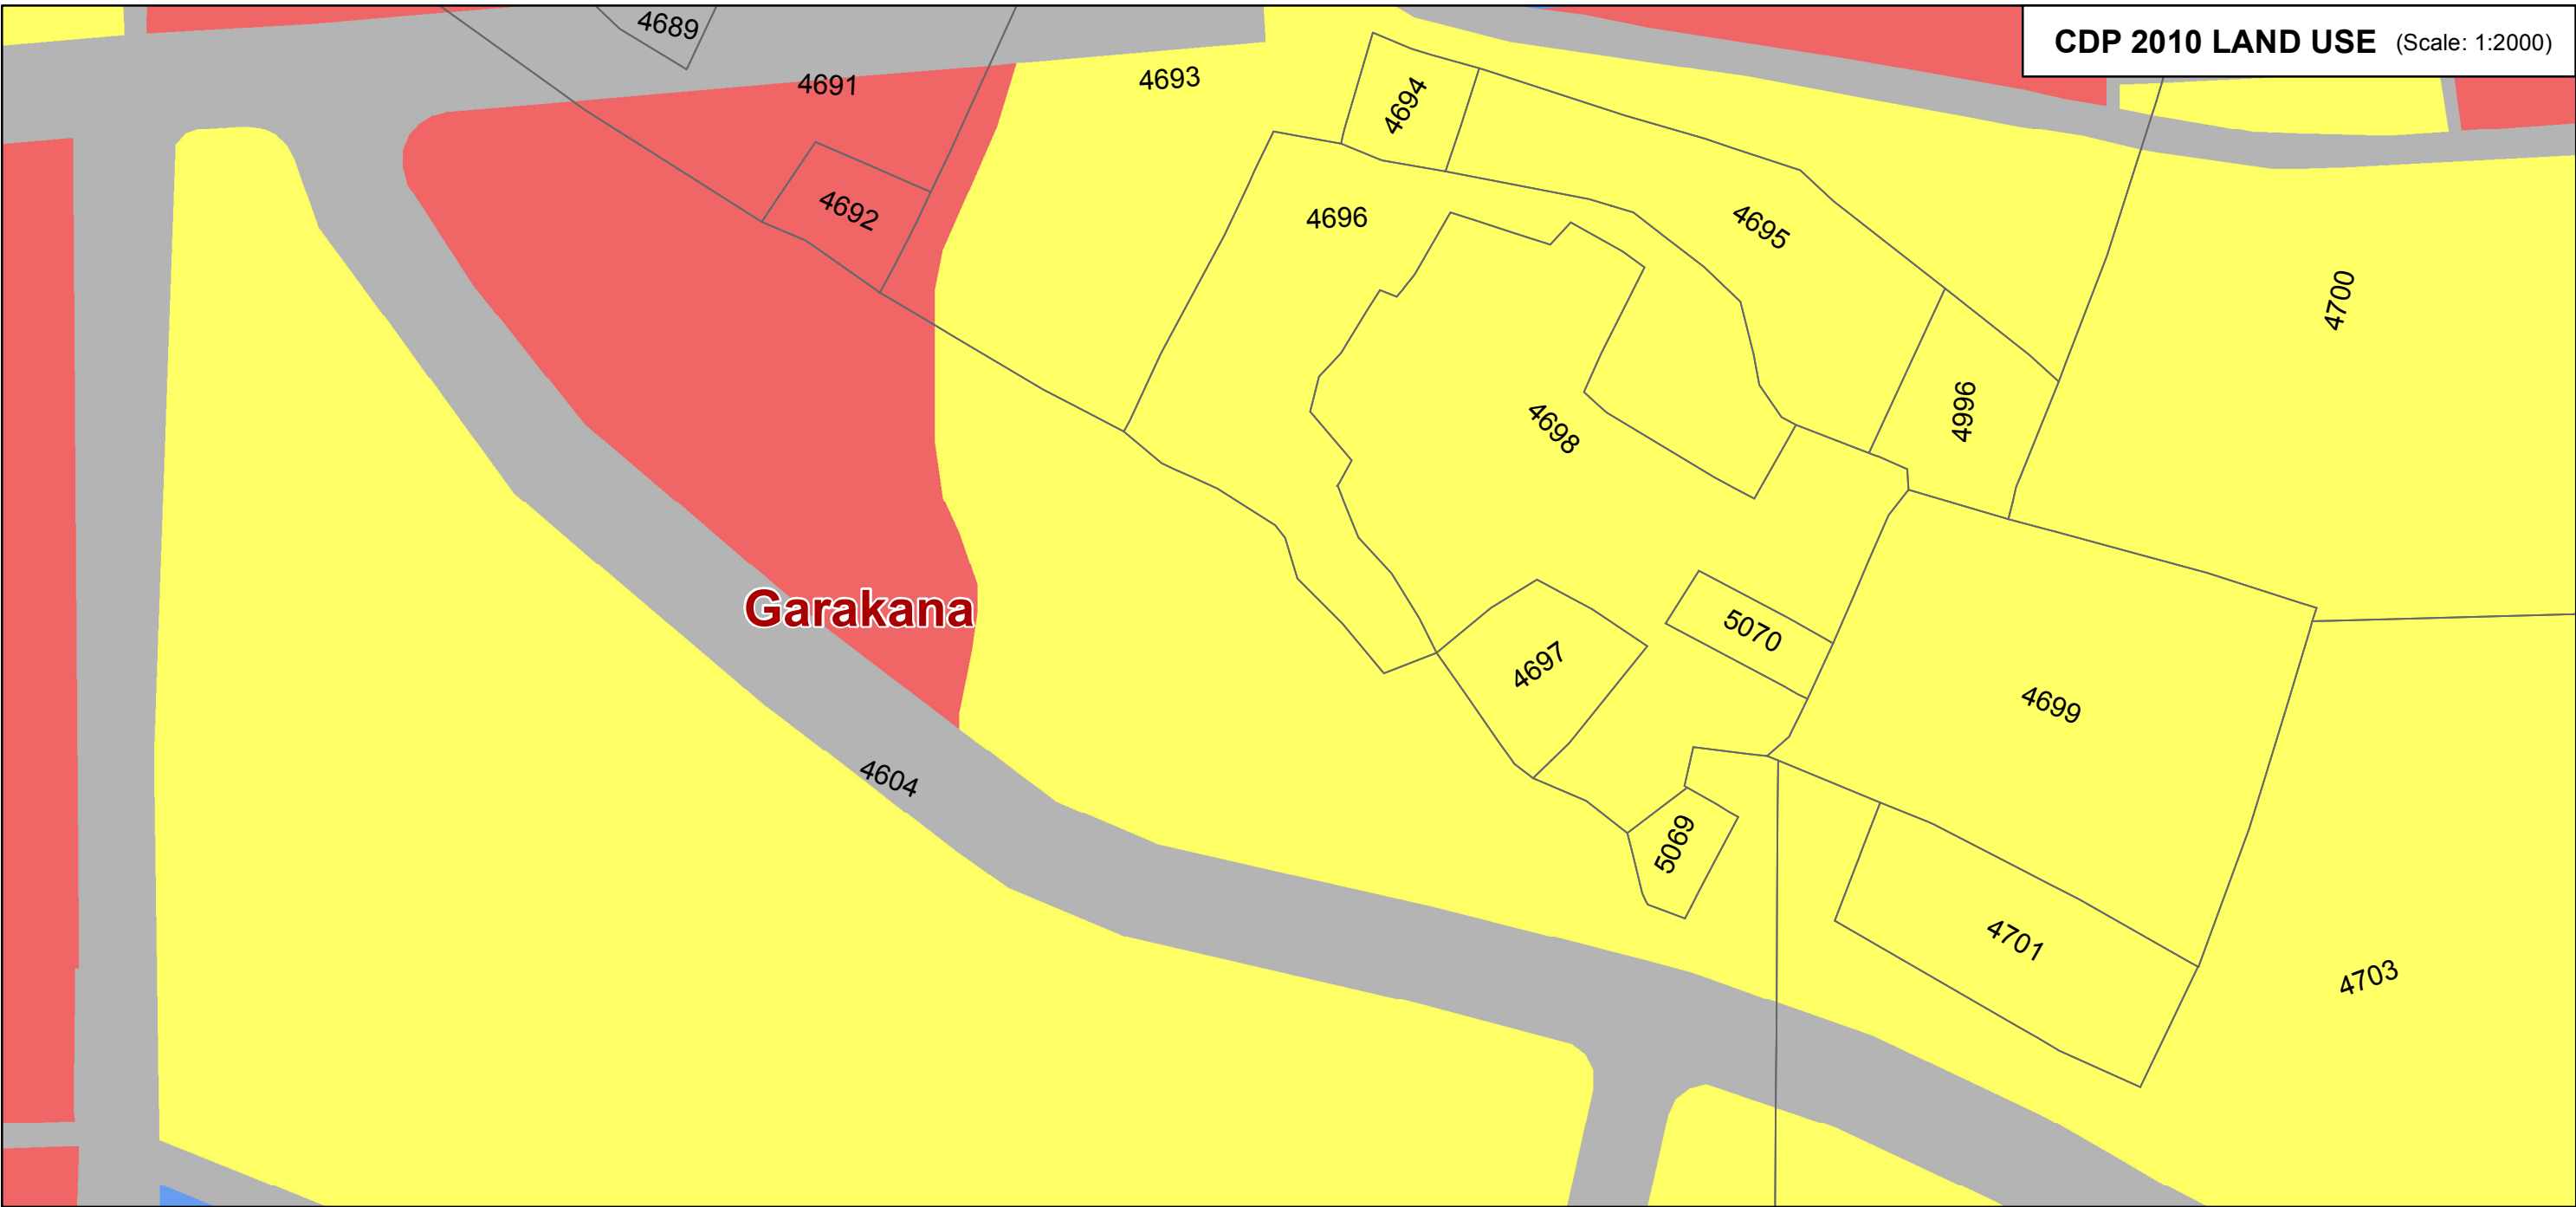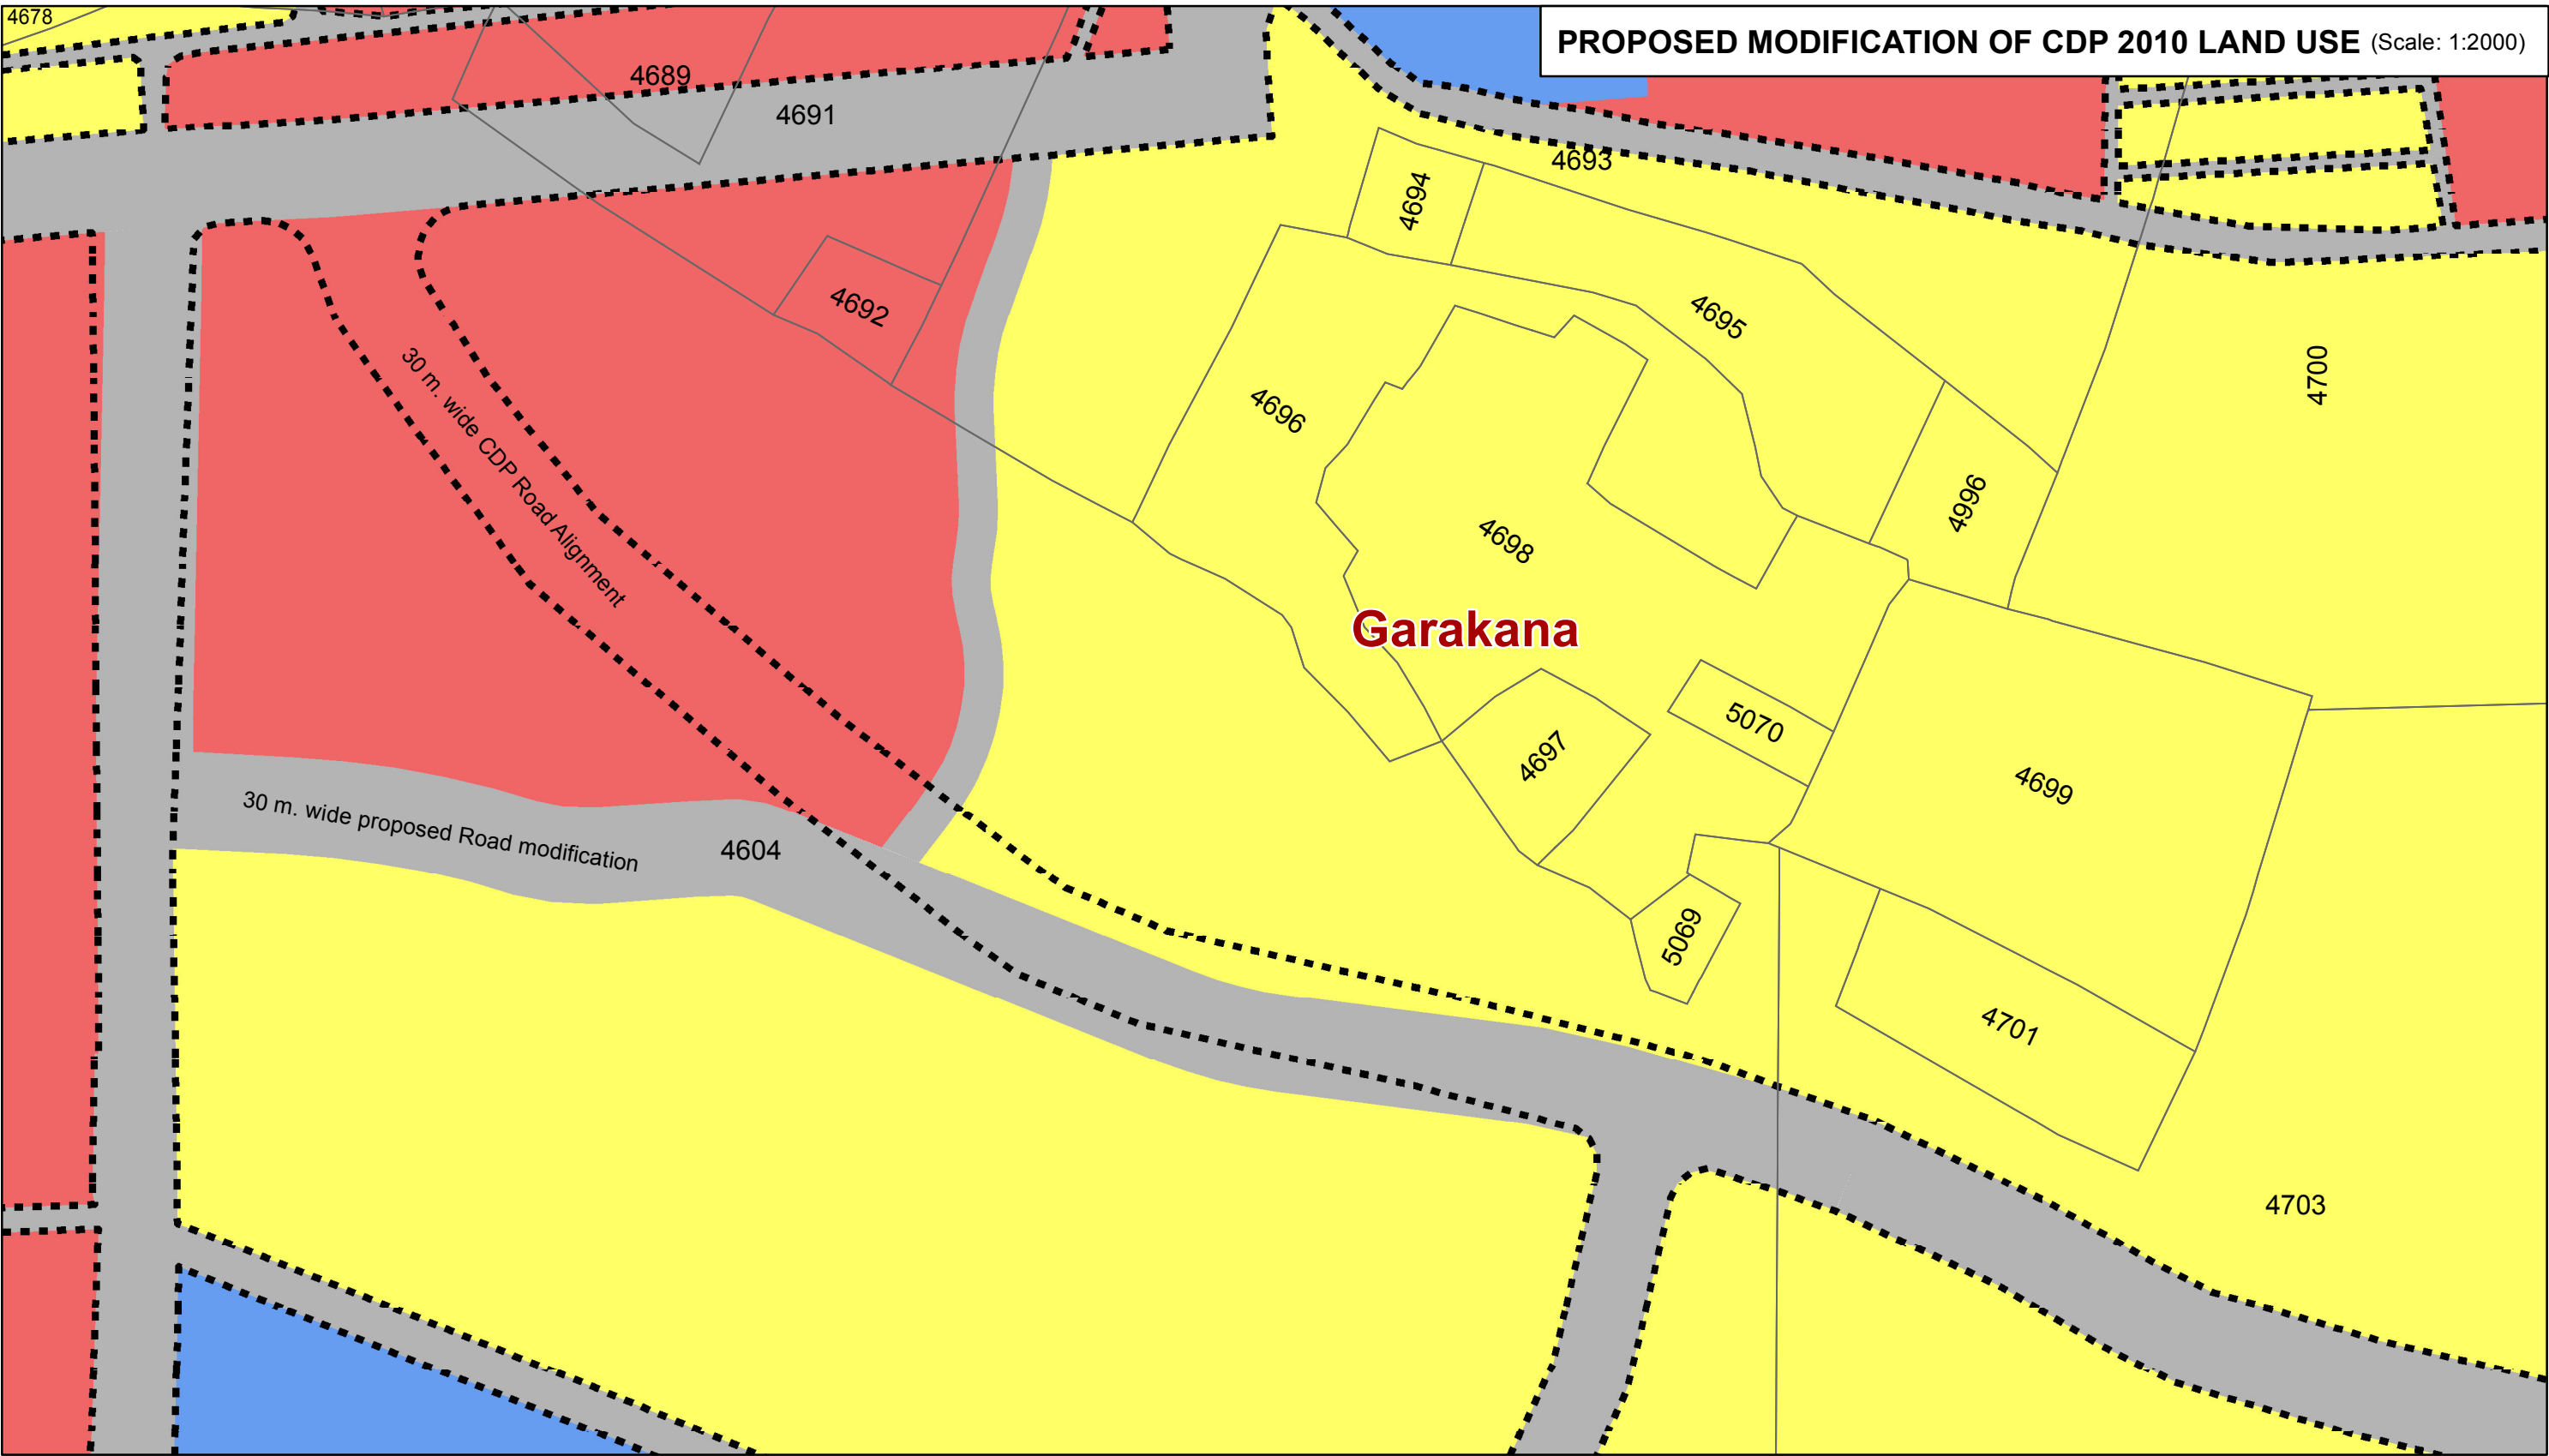

LEGEND

	Village Boundary		Residential		Retail Commercial & Business Use Zone
	Plot Boundary		Road		Ponds, Lakes & Lagoons
					Rivers, Canals & Streams

DRAFT MODIFIED CDP - 04 /2017

Proposed Modification of CDP Landuse
in respect of road from boundary of Sainik school
upto MCL building in Gadakana mouza

Scale: 1:2,000

0 50 100 200 Meters

BHUBANESWAR DEVELOPMENT AUTHORITY