

Pre-Approved Building Plan No
30400905

SANCTION TEXT

APPROVING AUTHORITY DIGITAL SIGNATURE














DOOR & WINDOW SCHEDULE			
S/L NO.	TYPE	SIZE	DESCRIPTION
1	D	1.07 X 2.10	PANELLED DOOR
2	D1	1.00 X 2.10	PANELLED DOOR
3	D2	0.90 X 2.10	PANELLED DOOR
4	D3	0.75 X 2.10	PANELLED DOOR
5	W	1.50 X 1.35	MS. GLAZED WINDOW
6	W1	1.20 X 1.35	MS. GLAZED WINDOW
7	W2	0.90 X 1.35	MS. GLAZED WINDOW
8	V1	0.90 X 9.45	FIXED GLASS
9	V	0.61 X 0.61	MS. GLAZED VENTILATOR

AREA AND BUILDING PARAMETERS			
PLOT DIMENSIONS (IN FEET)	30' X 40'		
PLOT DIMENSIONS (IN MT)	9.15M X 12.20M		
PLOT AREA	111.51 SQMT		
GROUND FLOOR BUILT UP AREA	74.98 SQMT		
FIRST FLOOR BUILT UP AREA	74.98 SQMT		
SECOND FLOOR BUILT UP AREA	43.78 SQMT		
TOTAL BUILT UP AREA	193.78 SQMT		
FLOOR AREA RATIO (FAR)	1.737		
BUILDING HEIGHT	9.00 MT		
PLANTATION AREA			
NUMBER OF TREES PROVIDED	02 NOS		

APPLICANT DETAILS	
NAME OF APPLICANT	
ADDRESS	
CONTACT NUMBER	

LAND DETAILS	
REVENUE VILLAGE	
REVENUE PLOT NO	
SCHEME PLOT NO/ LAYOUT	
PLOT NO/ SUB PLOT NO	
KHATA NUMBER	

SITE PLAN

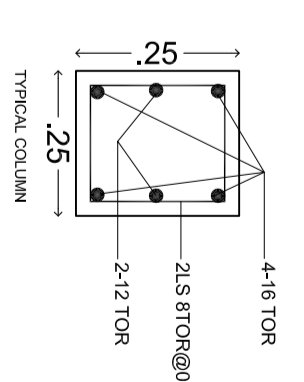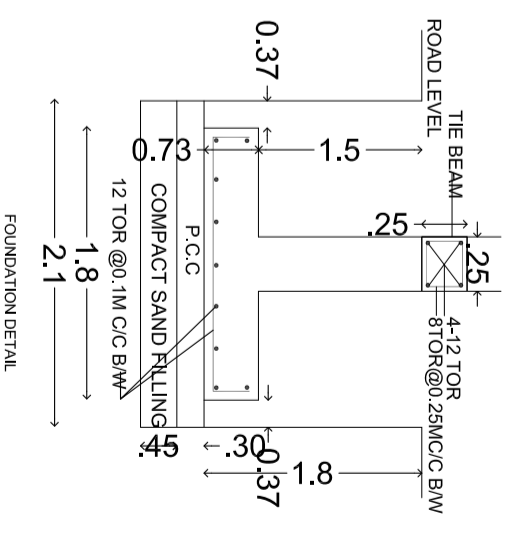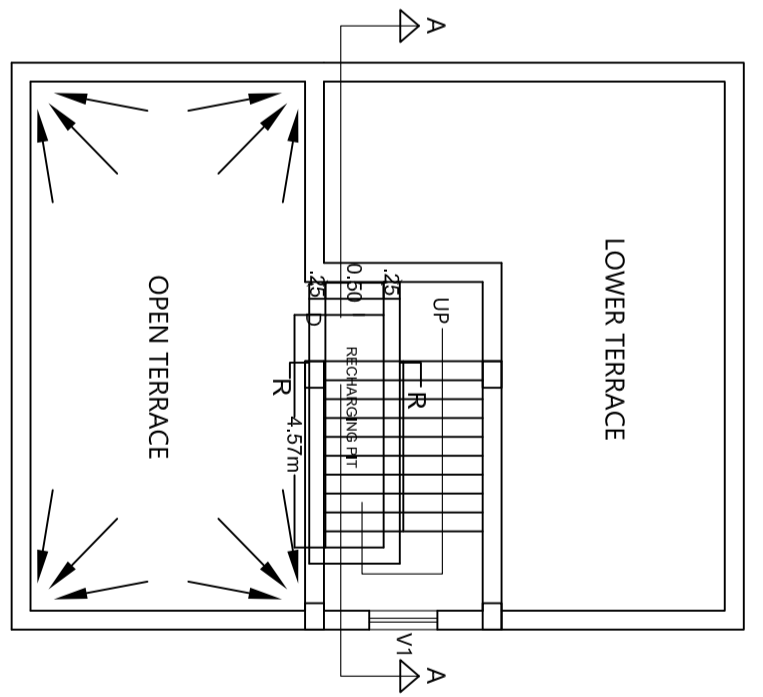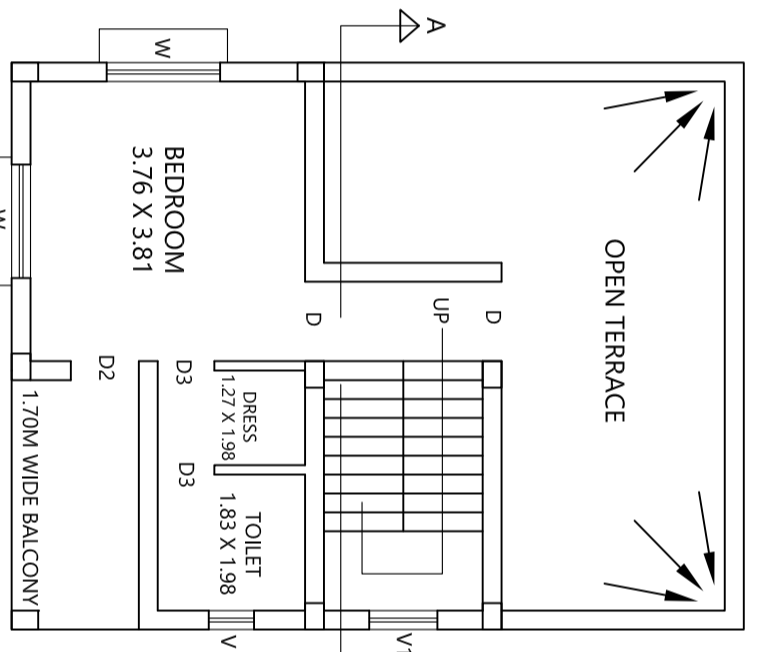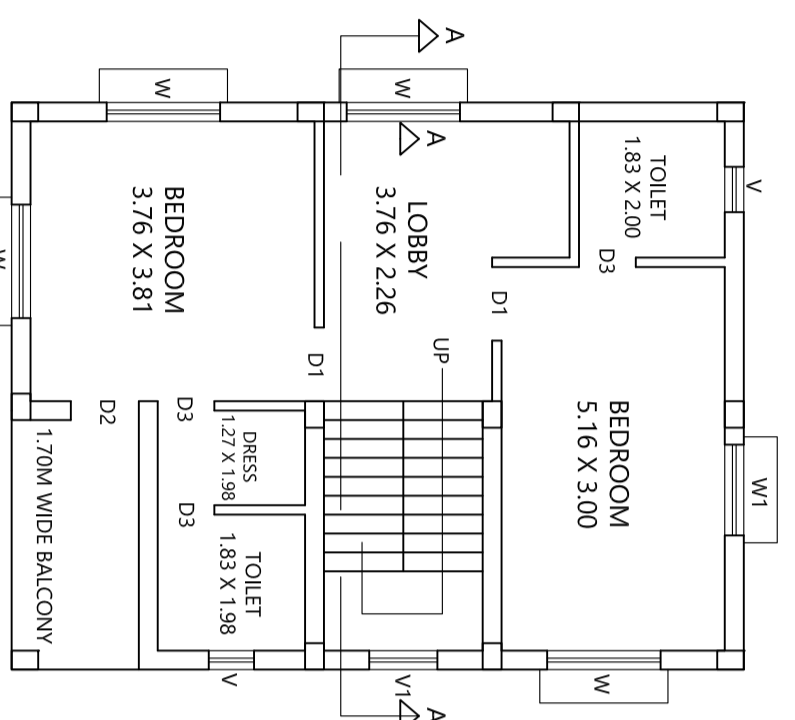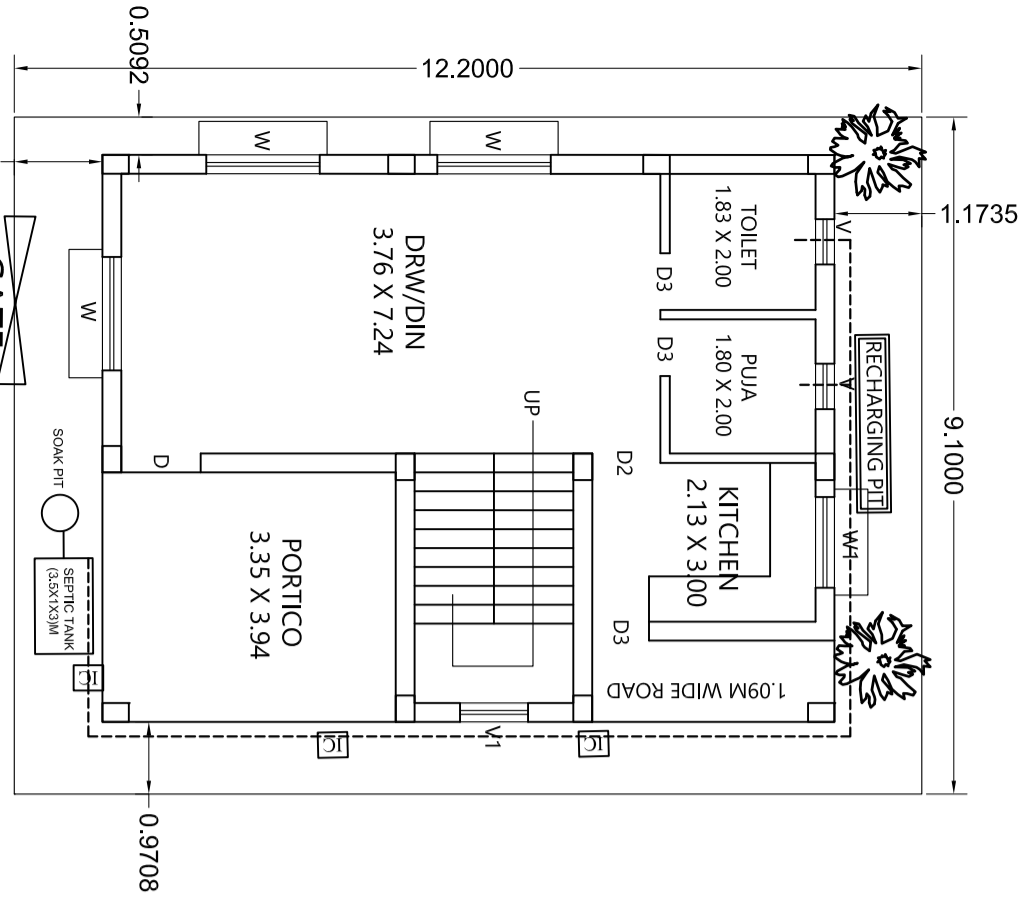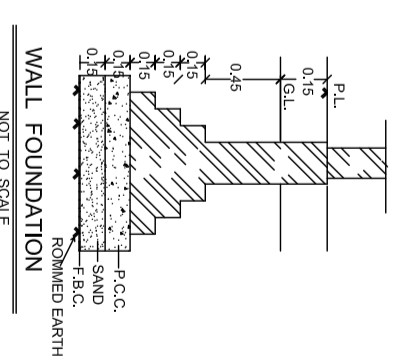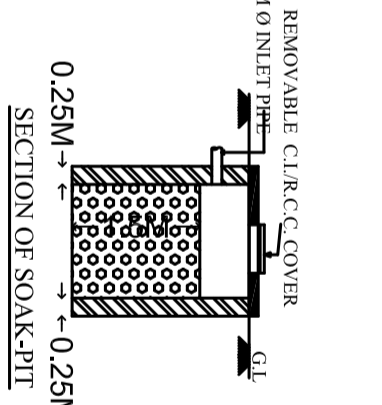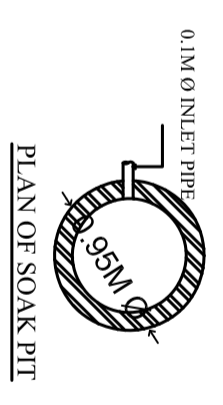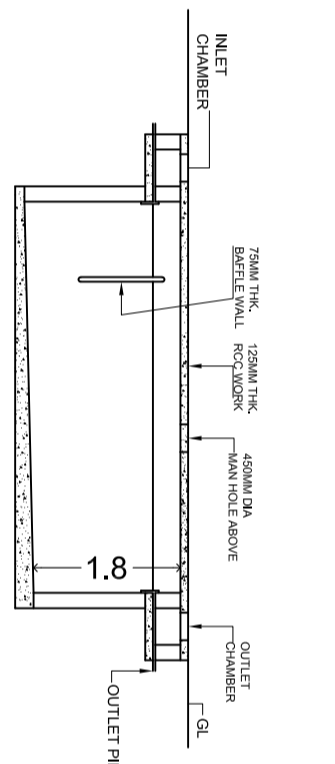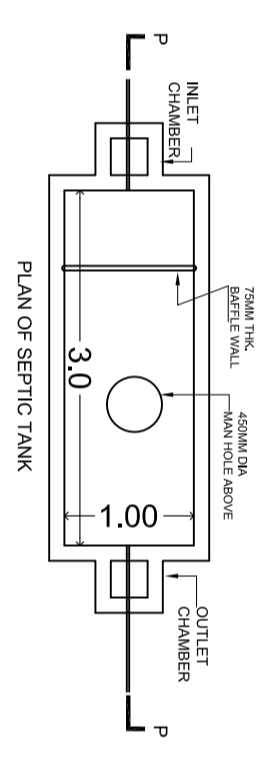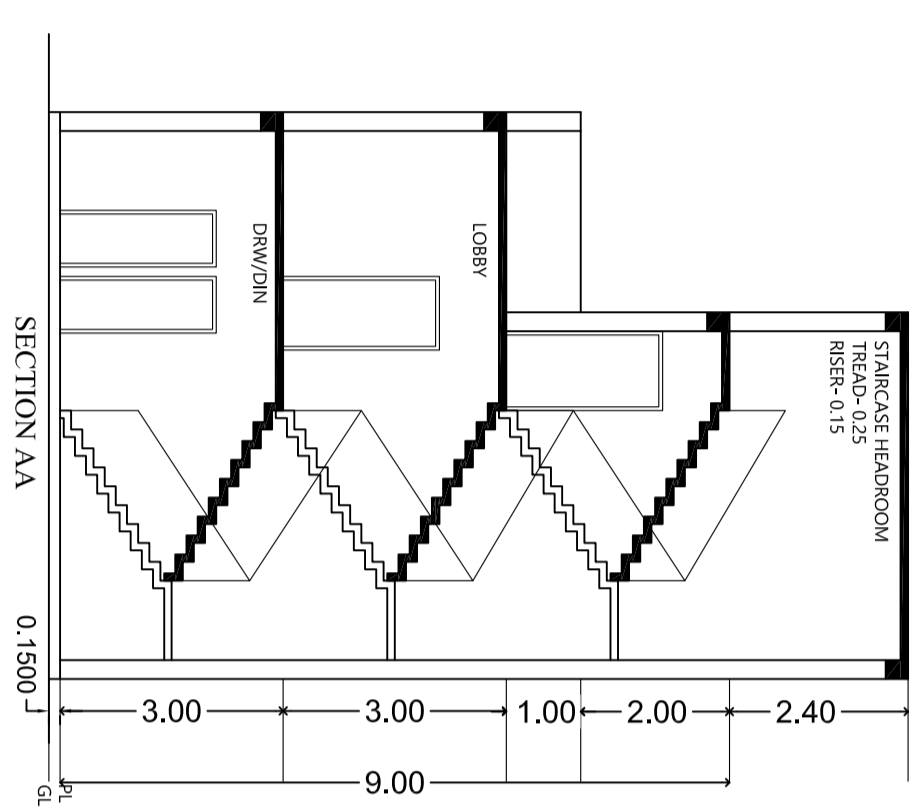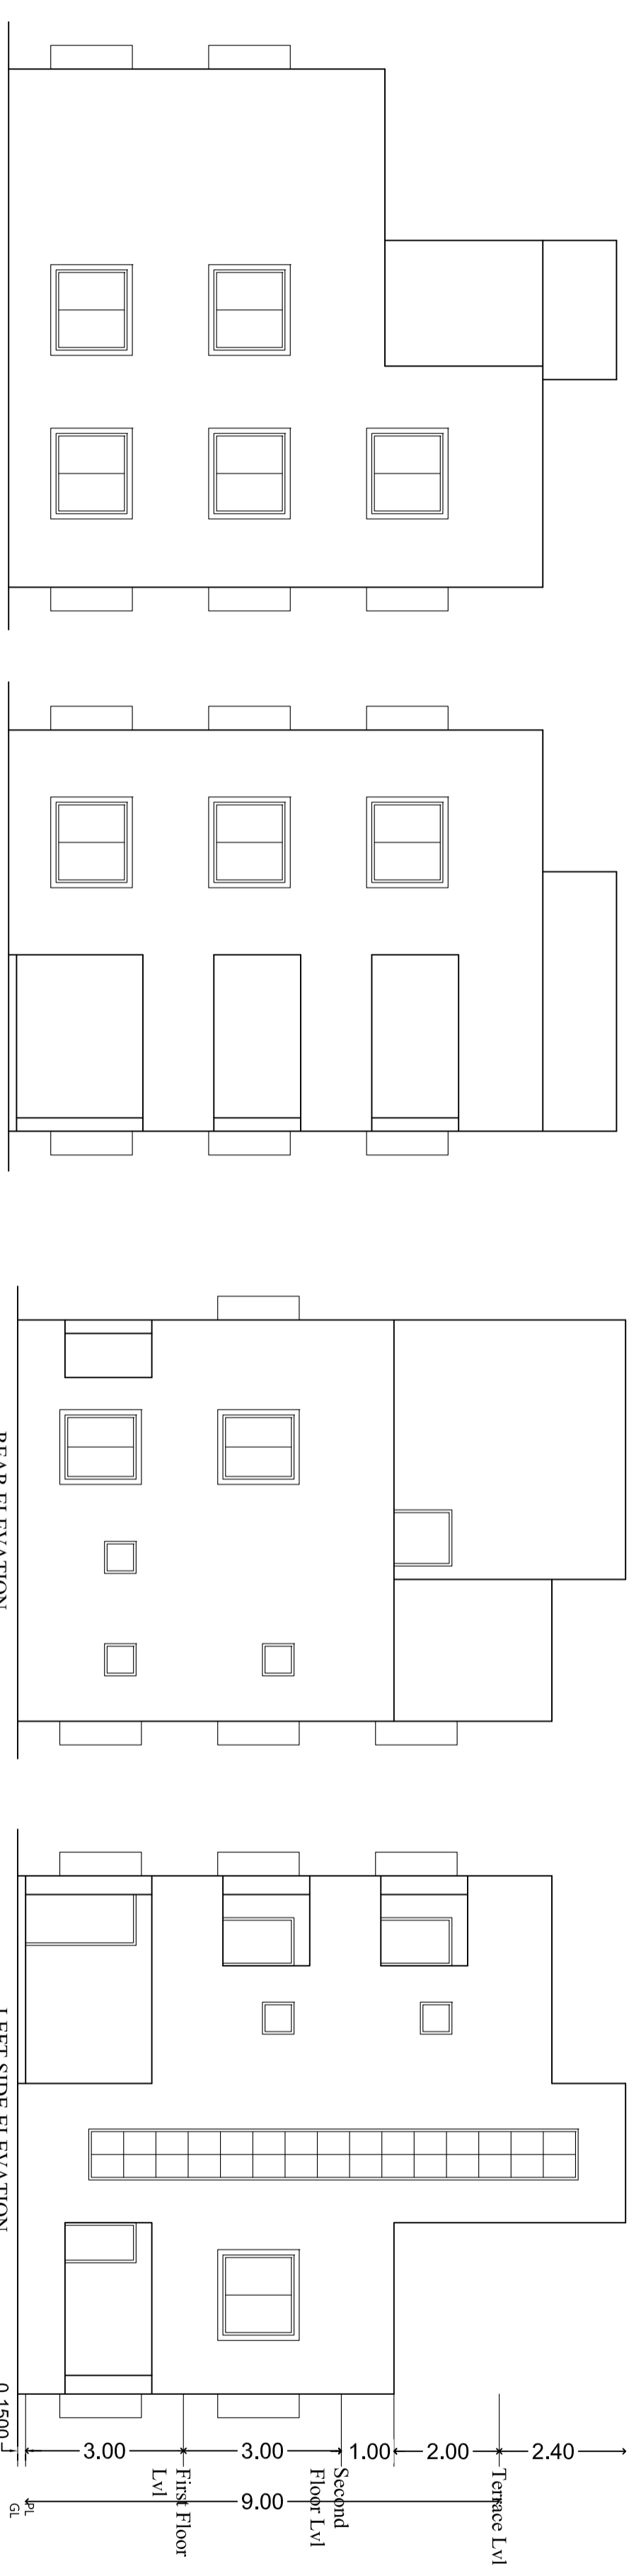

DRAWING TITLE
PROPOSED G+2 STOREIED RESIDENTIAL HOUSE
THIS IS A STANDARDIZED PRE-APPROVED PLAN PROVIDED BY

