

Pre-Approved Building Plan No
30500906

SANCTION TEXT

APPROVING AUTHORITY DIGITAL SIGNATURE

DOOR & WINDOW SCHEDULE		
SL. NO.	TYPE	DESCRIPTION
1	D	1.07 X 2.13 PANELLED DOOR
2	D1	0.91 X 2.13 PANELLED DOOR
3	D2	0.76 X 2.13 PANELLED DOOR
4	W	1.52 X 1.37 MS. GLAZED WINDOW
5	W1	0.91 X 1.37 MS. GLAZED WINDOW
6	W2	1.22 X 1.14 MS. GLAZED WINDOW
7	V	0.61 X 0.61 MS. GLAZED VENTILATOR

AREA AND BUILDING PARAMETERS	
PLOT DIMENSIONS (IN FEET)	30' X 50'
PLOT DIMENSIONS (IN MT)	9.14M X 15.24M
PLOT AREA	139.35 SQMT
GROUND FLOOR BUILT UP AREA	103.23 SQMT
FIRST FLOOR BUILT UP AREA	103.23 SQMT
SECOND FLOOR BUILT UP AREA	35.98 SQMT
TOTAL BUILT UP AREA	242.44 SQMT
FLOOR AREA RATIO (FAR)	1.739
BUILDING HEIGHT	9.9 MT
PLANTATION AREA	15.62 SQMT
NUMBER OF TREES PROVIDED	02 NOS

APPLICANT DETAILS	
NAME OF APPLICANT	
ADDRESS	
CONTACT NUMBER	







LAND DETAILS	
REVENUE VILLAGE	
REVENUE PLOT NO	
SCHEME PLOT NO/LAYOUT	
PLOT NO/ SUB PLOT NO	
KHATA NUMBER	

SITE PLAN

DRAWING TITLE

**PROPOSED G+2 STOREIED
RESIDENTIAL HOUSE**


THIS IS A STANDARDIZED PRE-APPROVED
PLAN PROVIDED BY

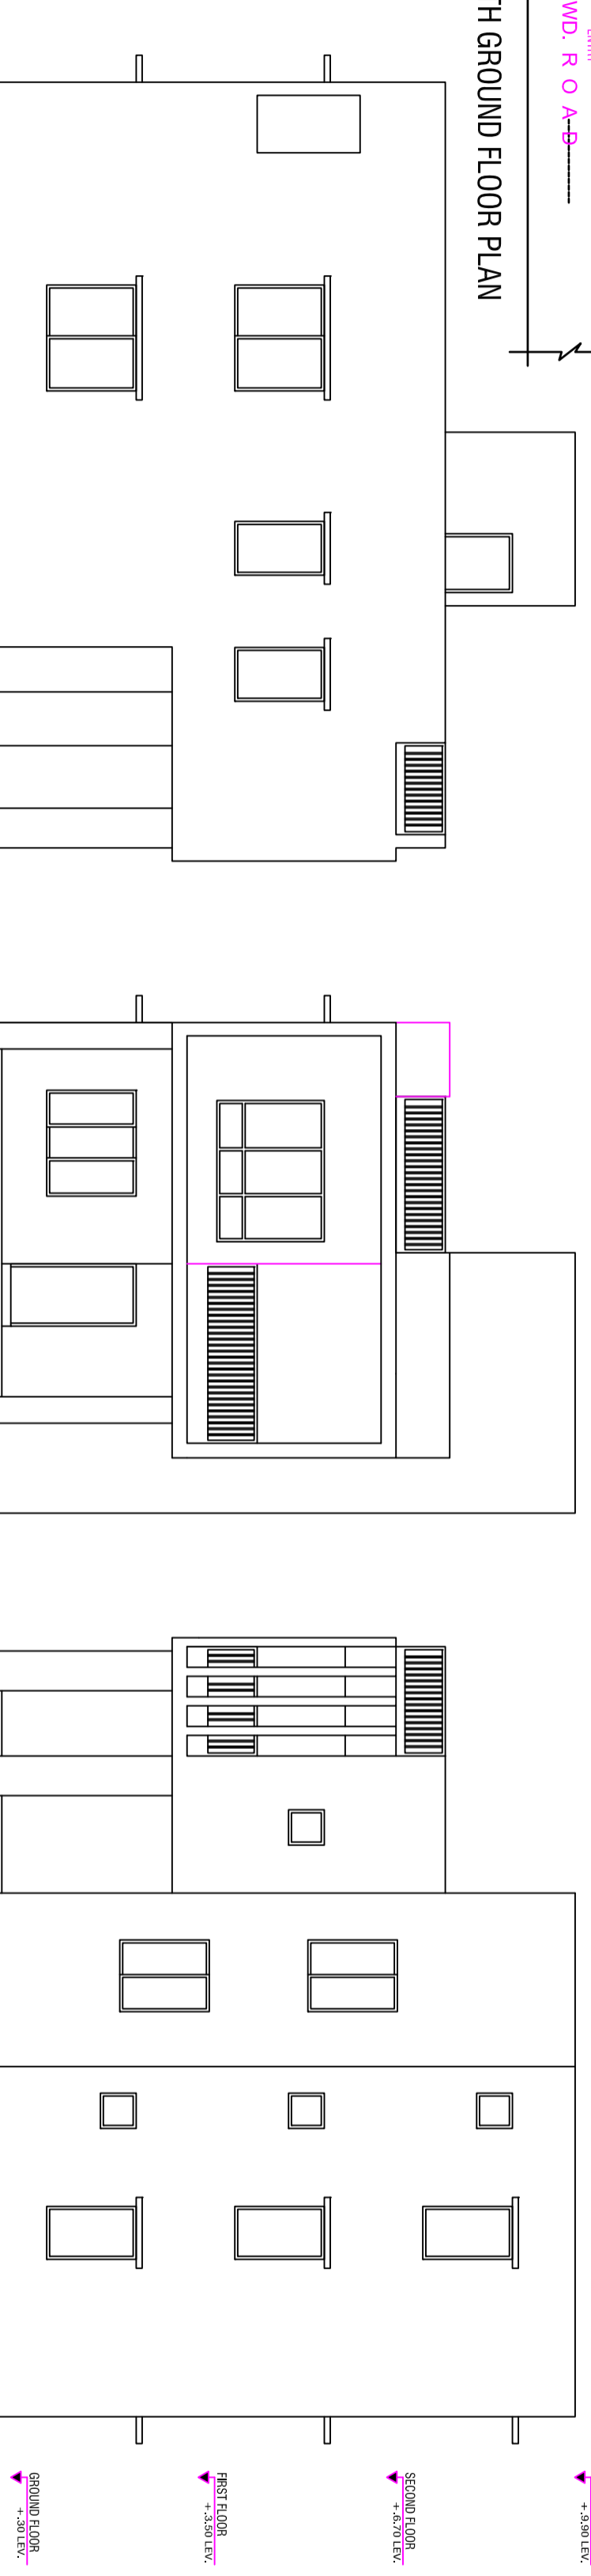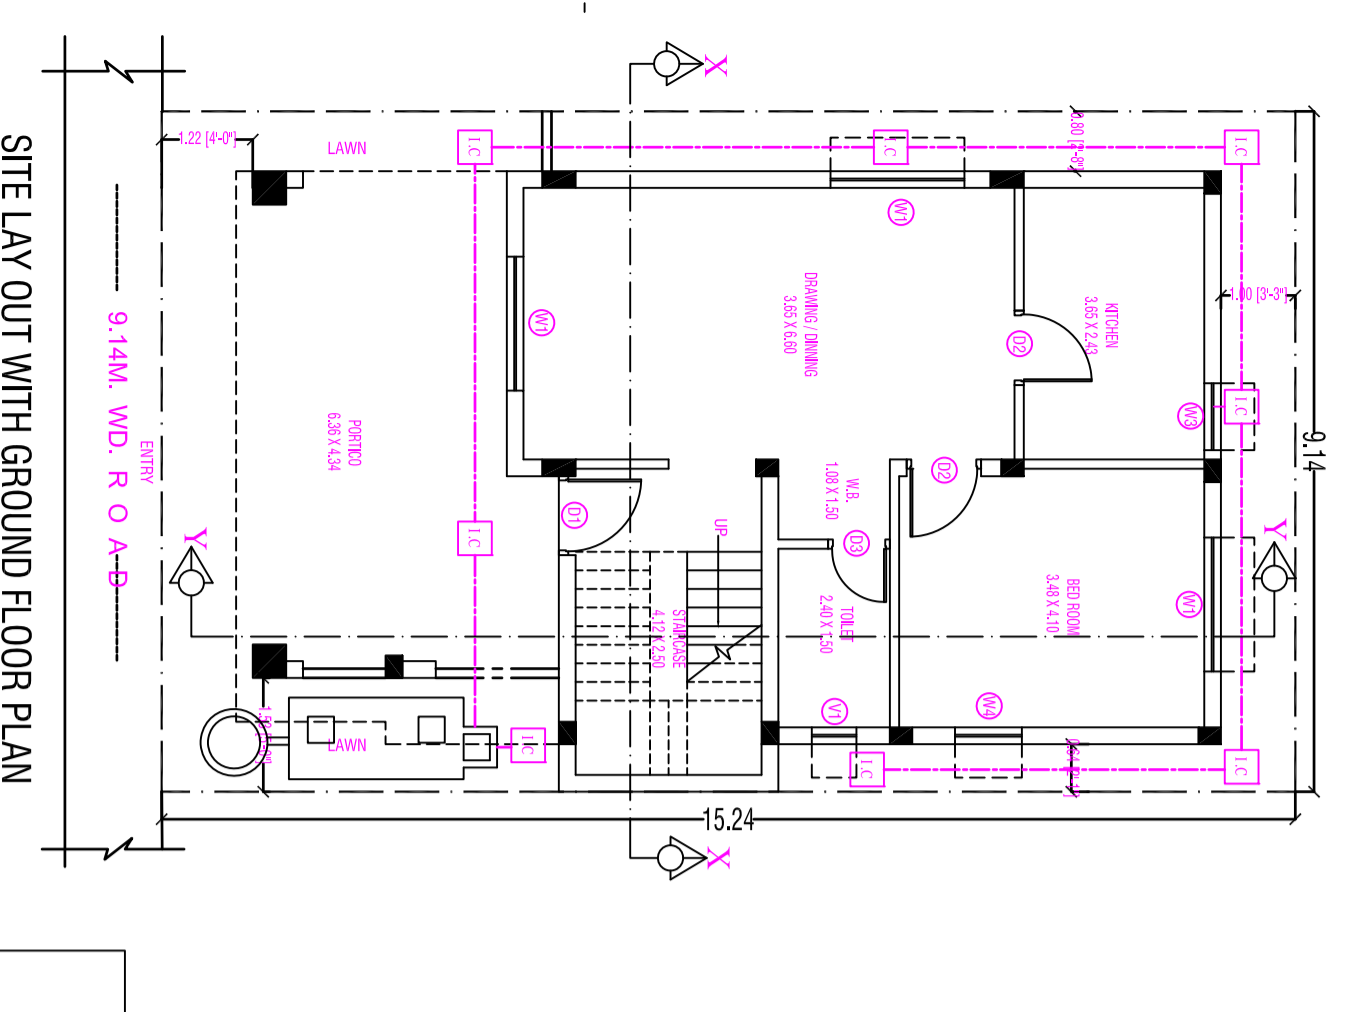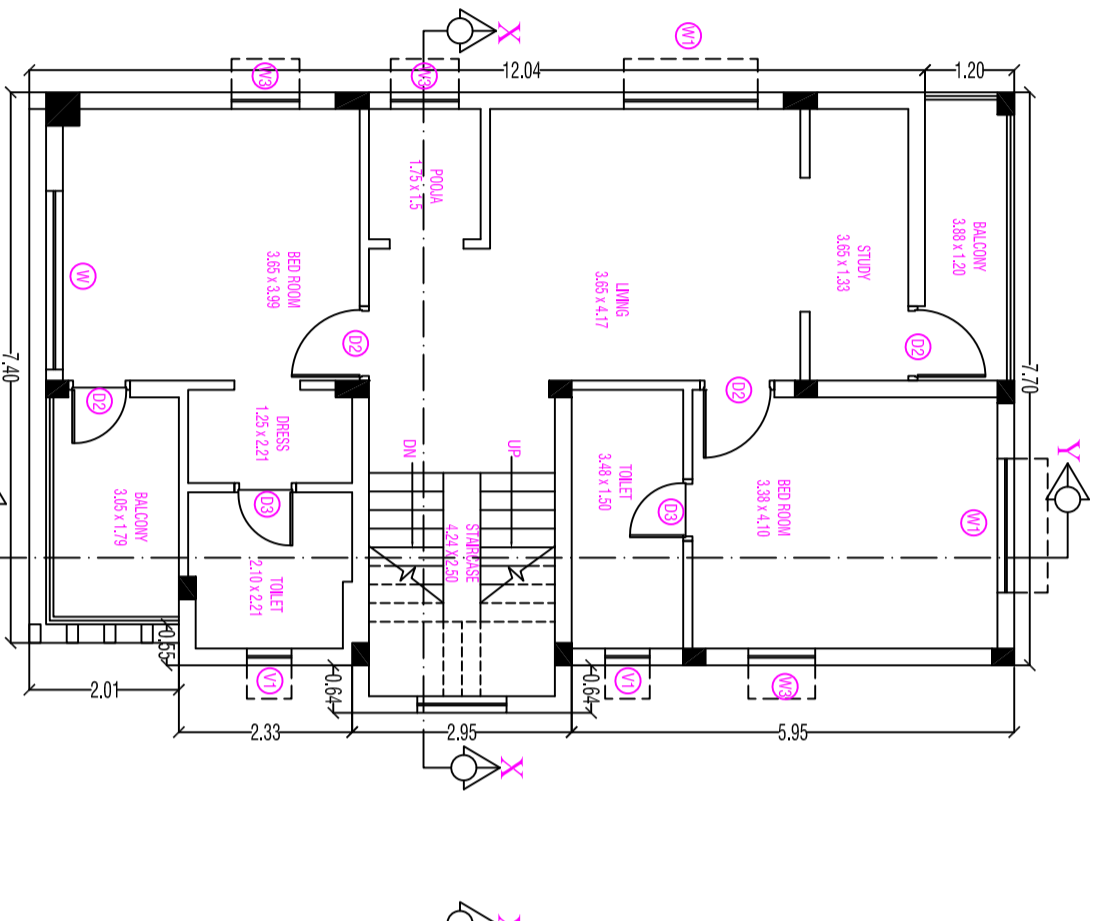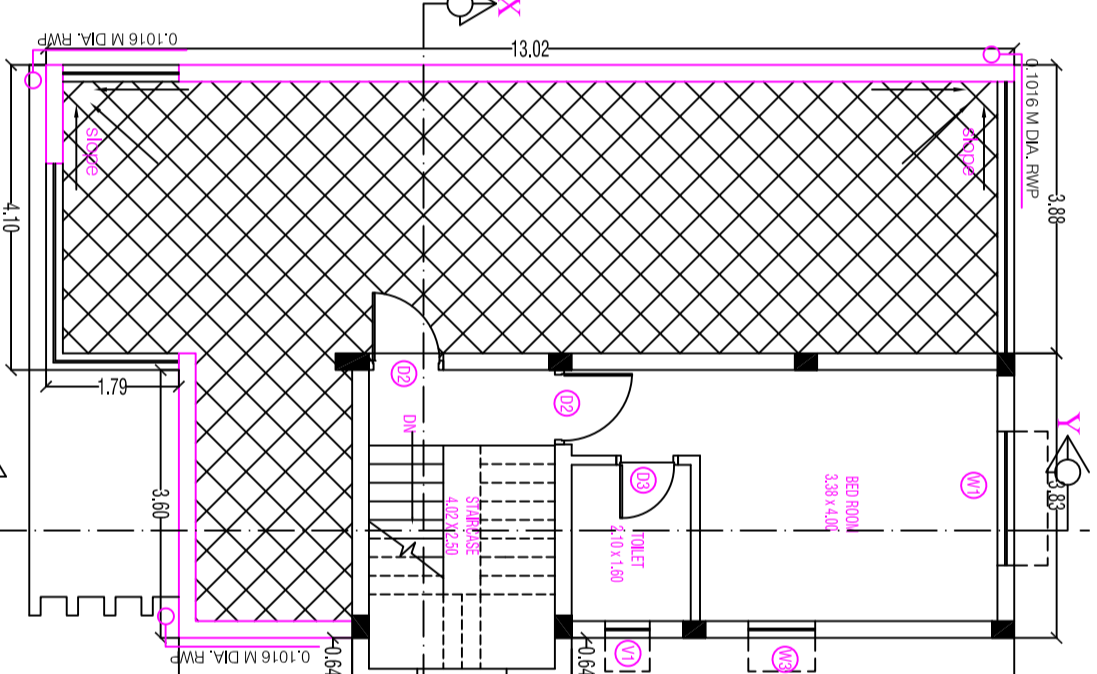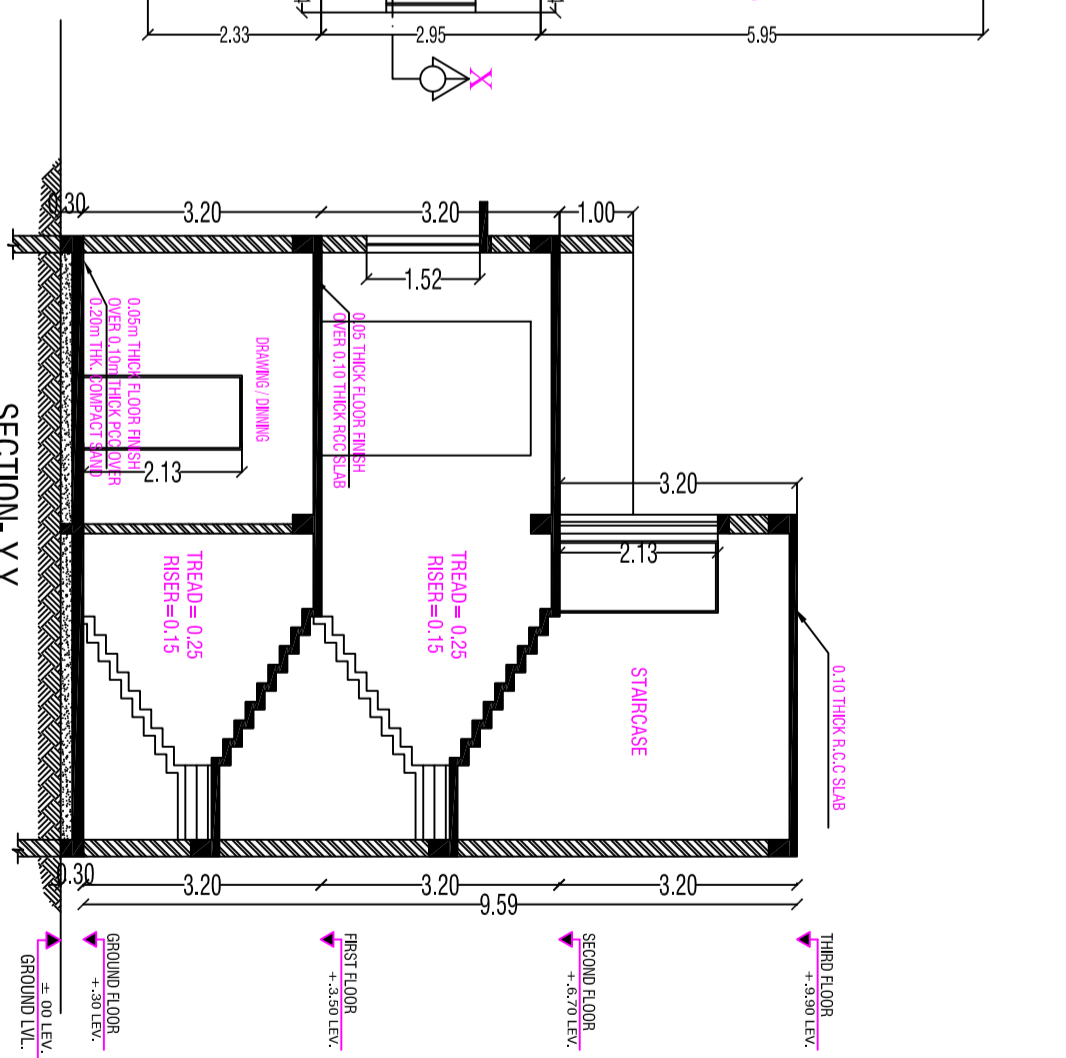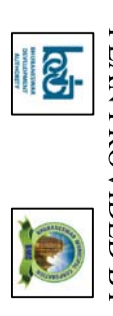

LEFT SIDE ELEVATION

FRONT ELEVATION

RIGHT SIDE ELEVATION

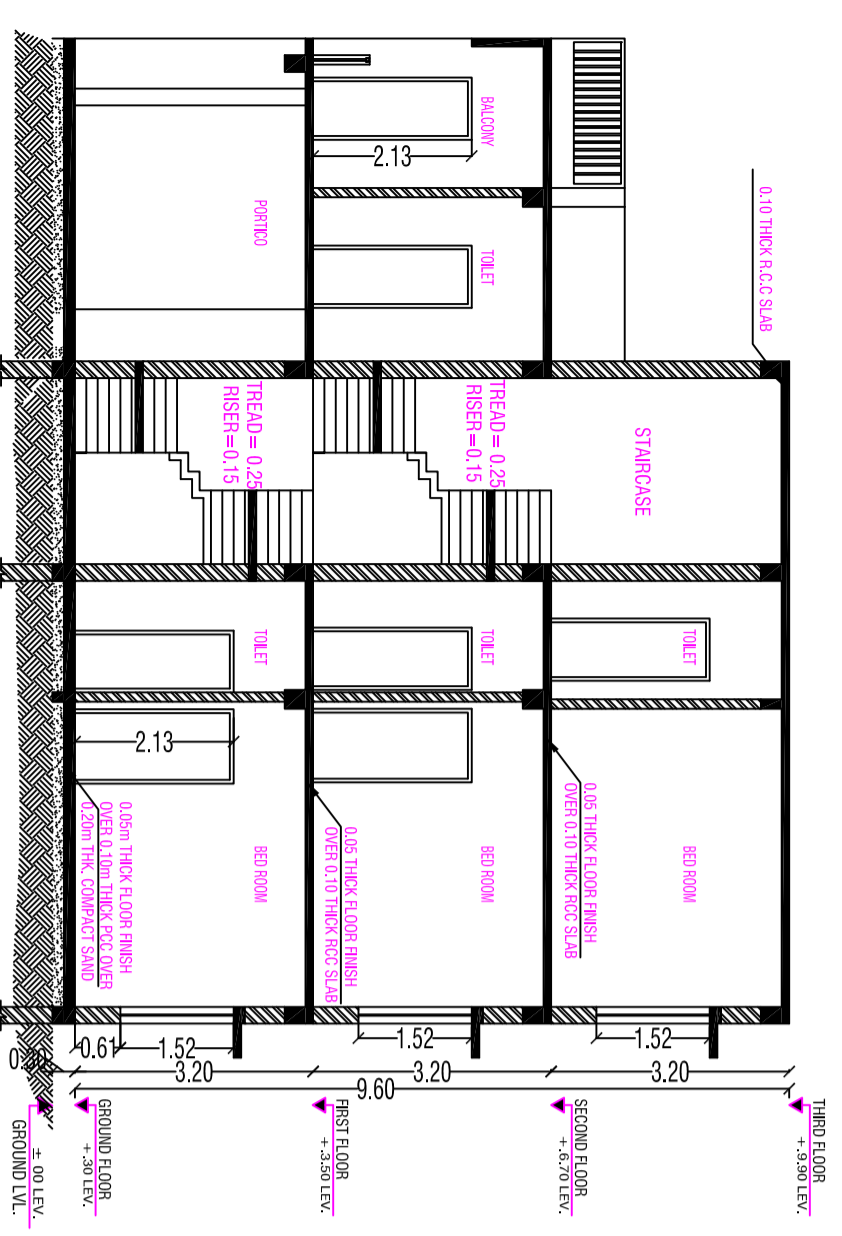

SECTION- X X

