

Pre-Approved Building Plan No
30500908

SANCTION TEXT

APPROVING AUTHORITY DIGITAL SIGNATURE


| DOOR & WINDOW SCHEDULE | | | |
|------------------------|------|-------------|-----------------------|
| SL. NO. | TYPE | SIZE | DESCRIPTION |
| 1 | D | 1.07 X 2.13 | PANELLED DOOR |
| 2 | D1 | 0.91 X 2.13 | PANELLED DOOR |
| 3 | D2 | 0.76 X 2.13 | PANELLED DOOR |
| 4 | W | 1.52 X 1.37 | MS. GLAZED WINDOW |
| 5 | W1 | 0.91 X 1.37 | MS. GLAZED WINDOW |
| 6 | W2 | 1.22 X 1.14 | MS. GLAZED WINDOW |
| 7 | V | 0.61 X 0.61 | MS. GLAZED VENTILATOR |

| AREA AND BUILDING PARAMETERS | |
|------------------------------|----------------|
| PLOT DIMENSIONS (IN FEET) | 30' X 50' |
| PLOT DIMENSIONS (IN MT) | 9.14M X 15.24M |
| PLOT AREA | 139.35 SQMT |
| GROUND FLOOR BUILT UP AREA | 103.23 SQMT |
| FIRST FLOOR BUILT UP AREA | 103.23 SQMT |
| SECOND FLOOR BUILT UP AREA | 35.98 SQMT |
| TOTAL BUILT UP AREA | 242.44 SQMT |
| FLOOR AREA RATIO (FAR) | 1.739 |
| BUILDING HEIGHT | 9.9 MT |
| PLANTATION AREA | 15.62 SQMT |
| NUMBER OF TREES PROVIDED | 02 NOS |


| APPLICANT DETAILS | |
|-------------------|--|
| NAME OF APPLICANT | |
| ADDRESS | |
| CONTACT NUMBER | |

| LAND DETAILS | |
|-----------------------|--|
| REVENUE VILLAGE | |
| REVENUE PLOT NO | |
| SCHEME PLOT NO/LAYOUT | |
| PLOT NO/ SUB PLOT NO | |
| KHATA NUMBER | |



SITE PLAN

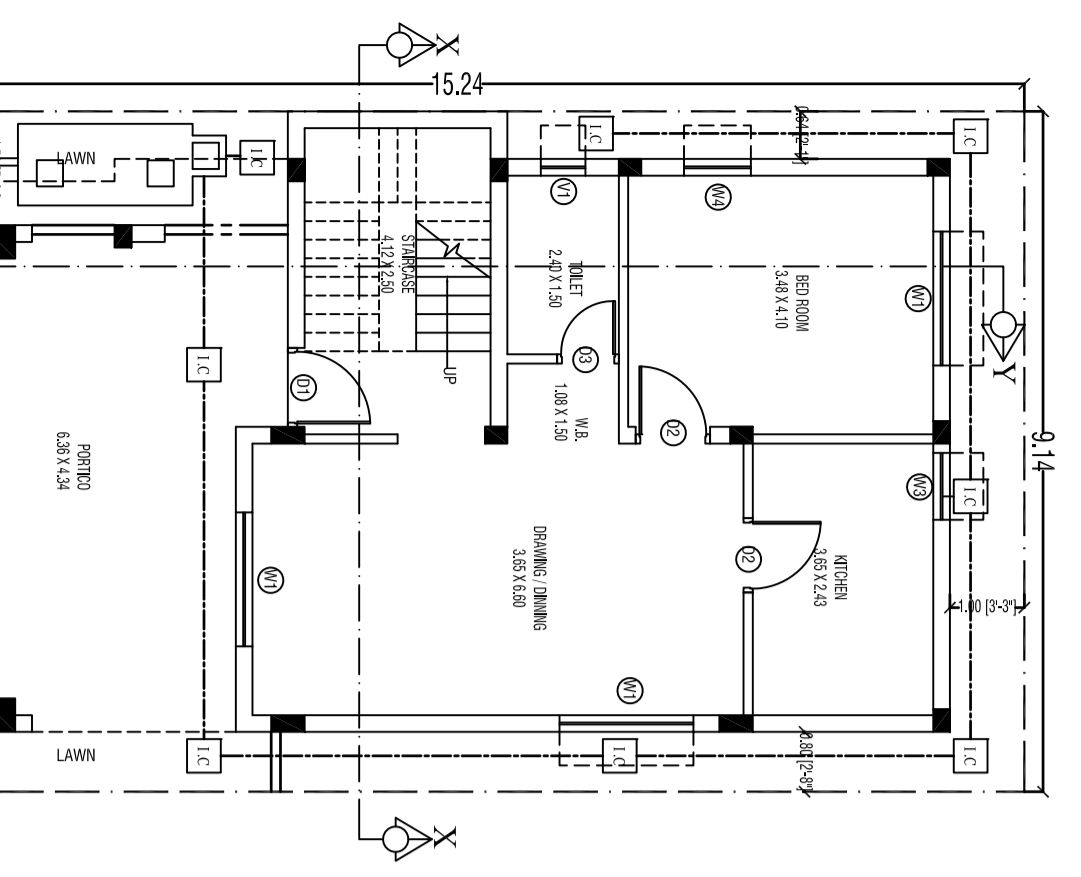


FIRST FLOOR PLAN

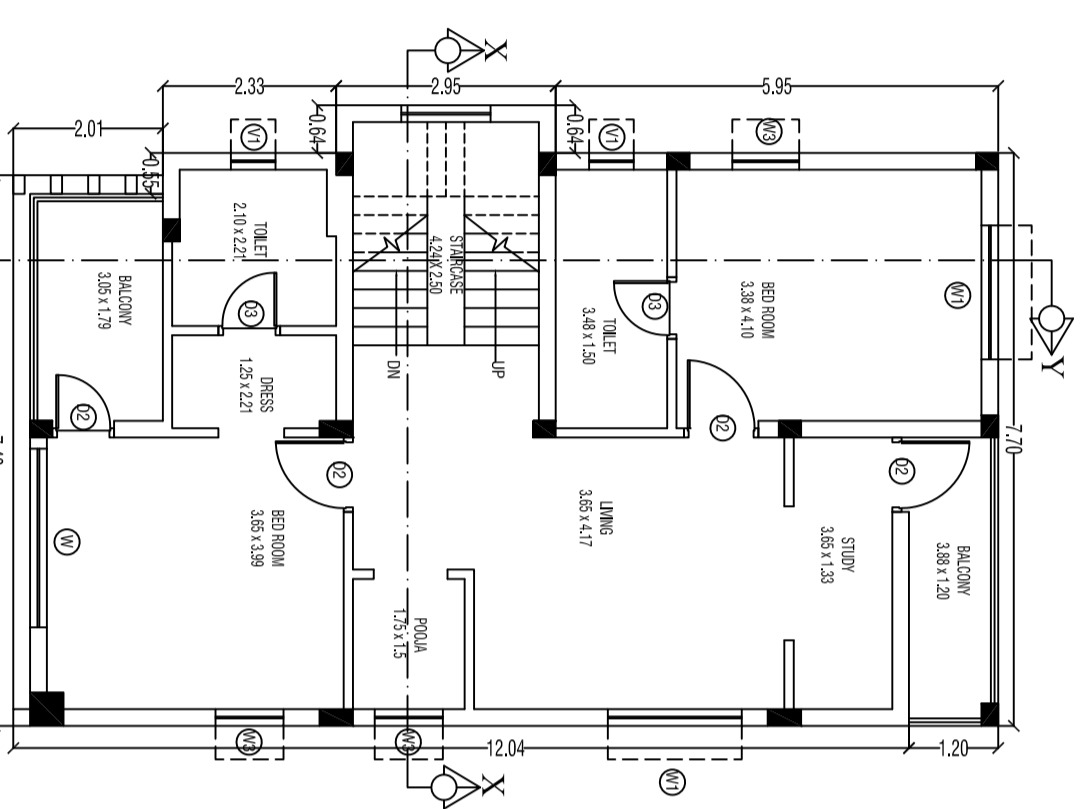

SECOND FLOOR PLAN

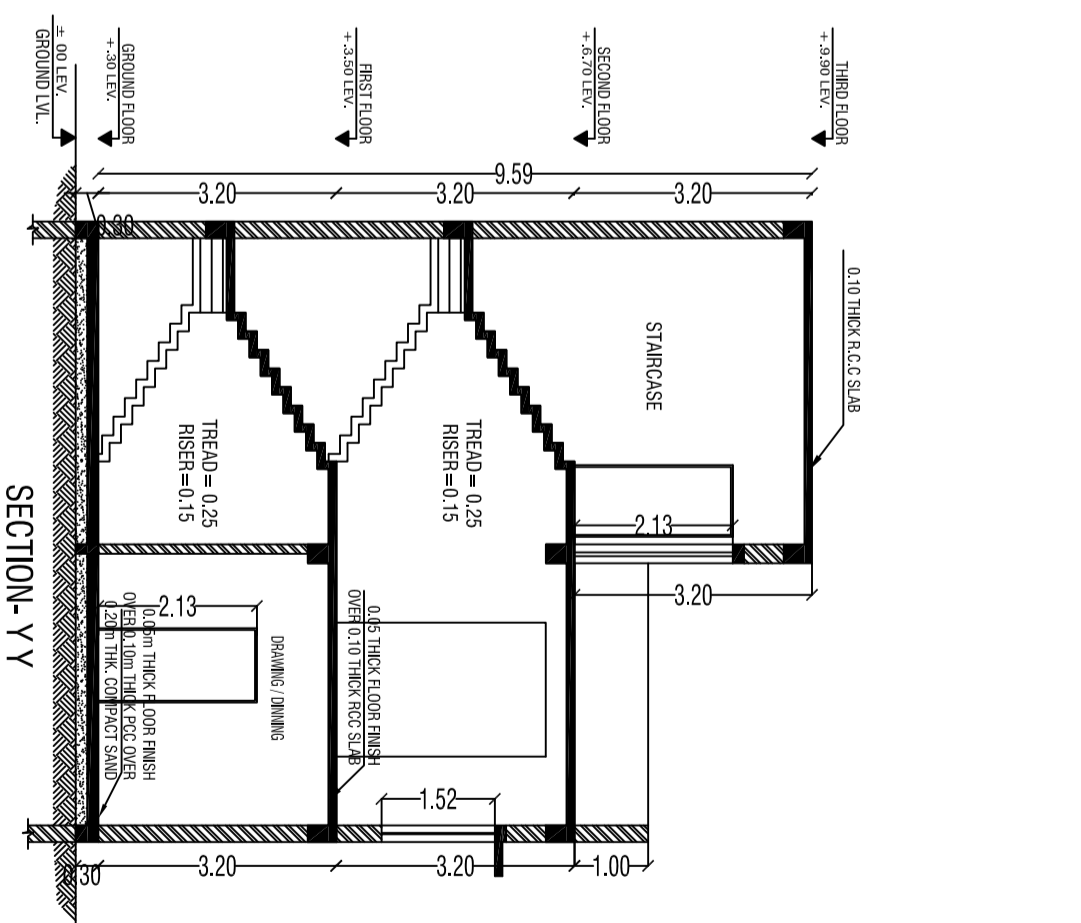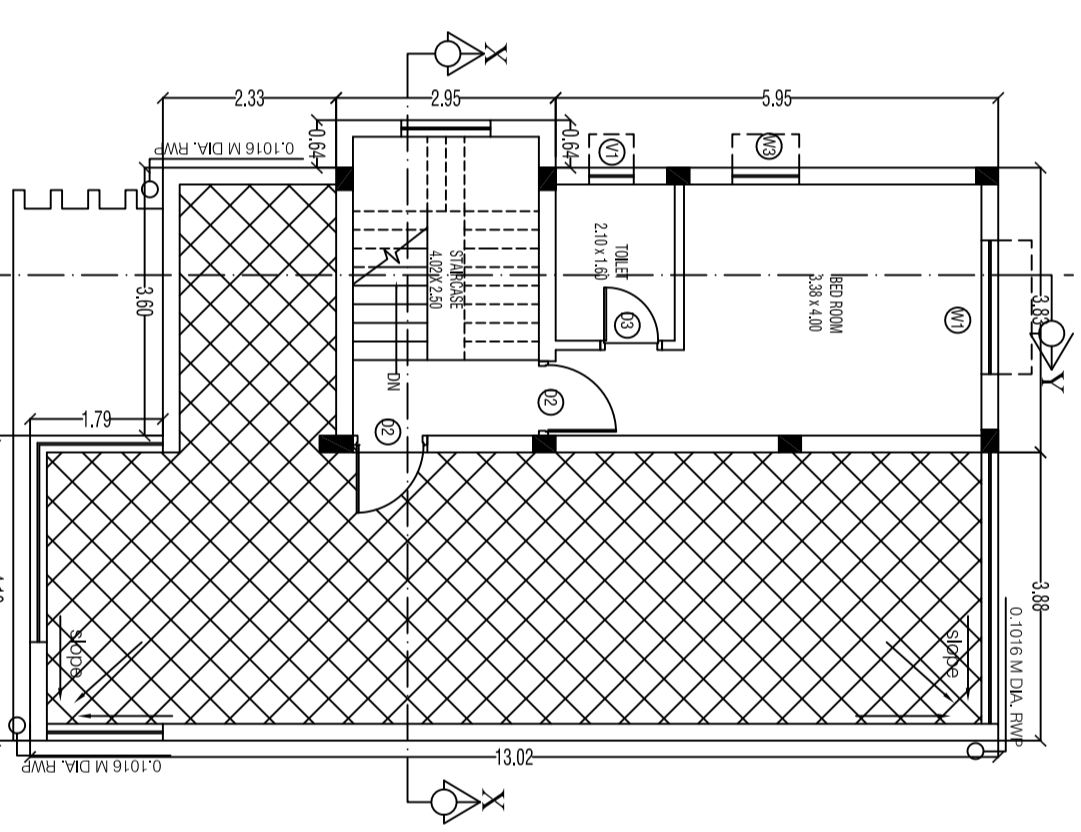


SITE LAY OUT WITH GROUND FLOOR PLAN

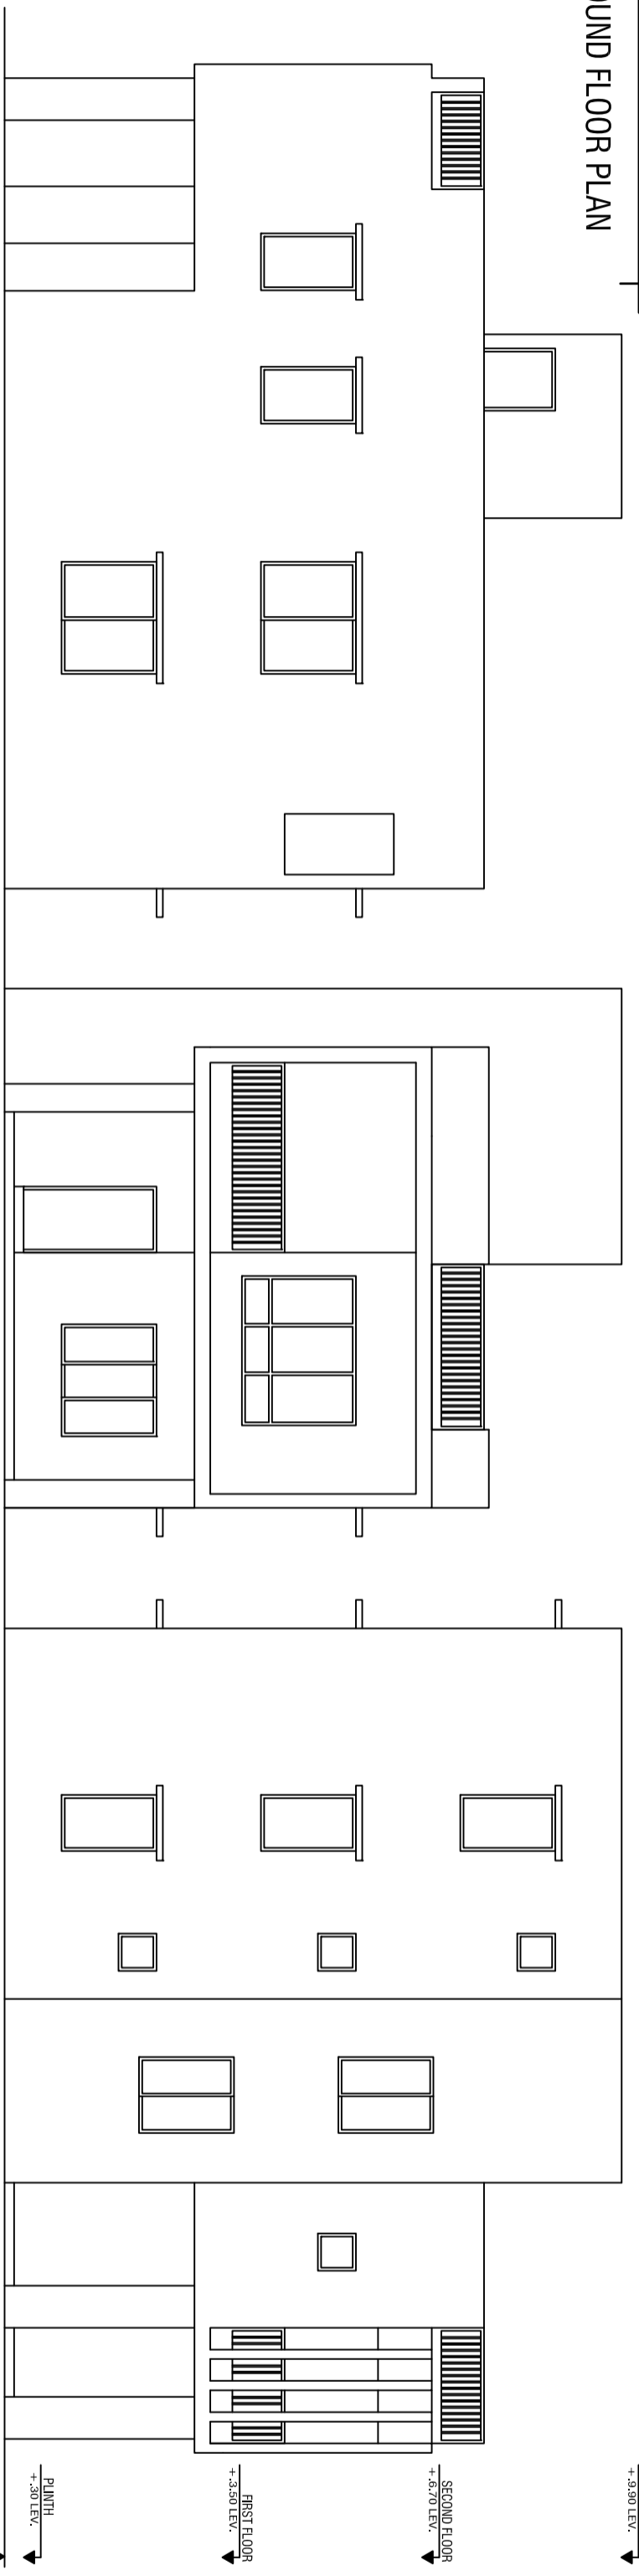


LEFT SIDE ELEVATION

FRONT ELEVATION


RIGHT SIDE ELEVATION

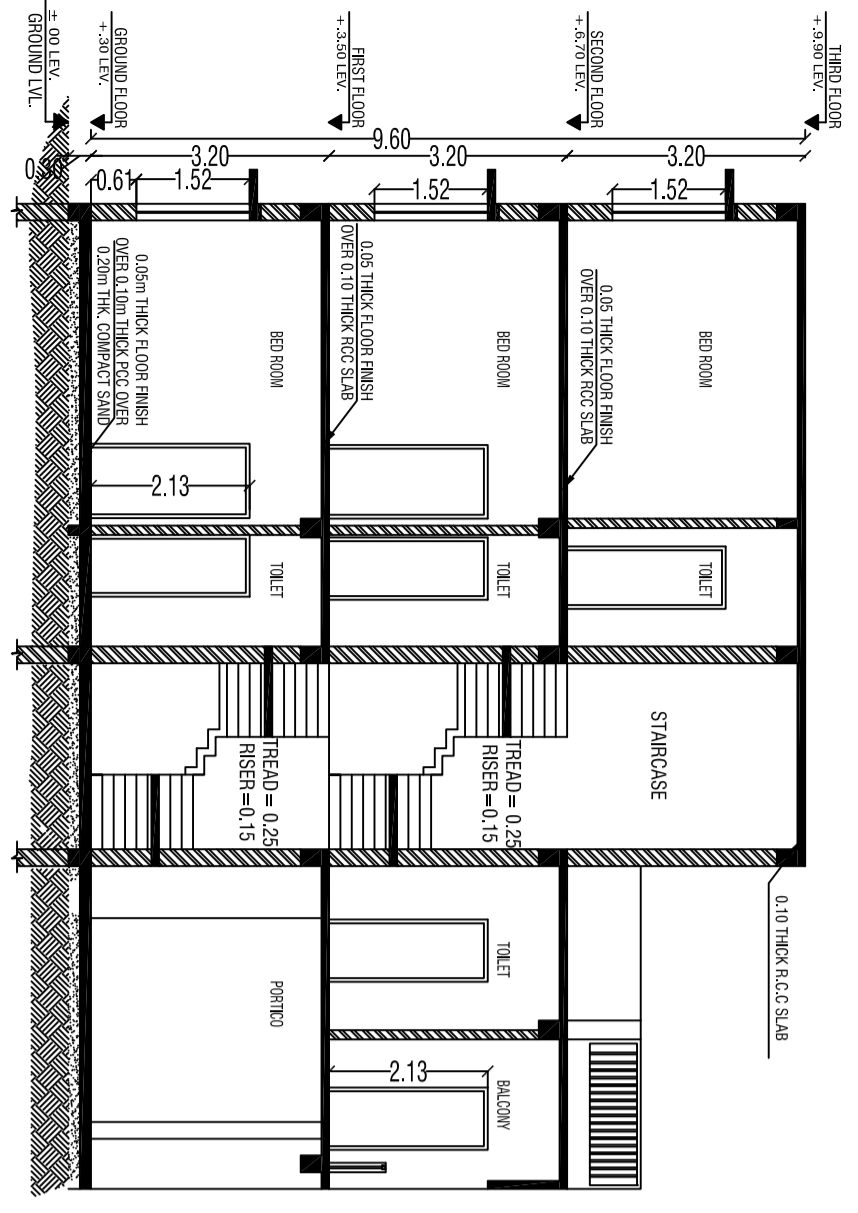


SECTION-X-X

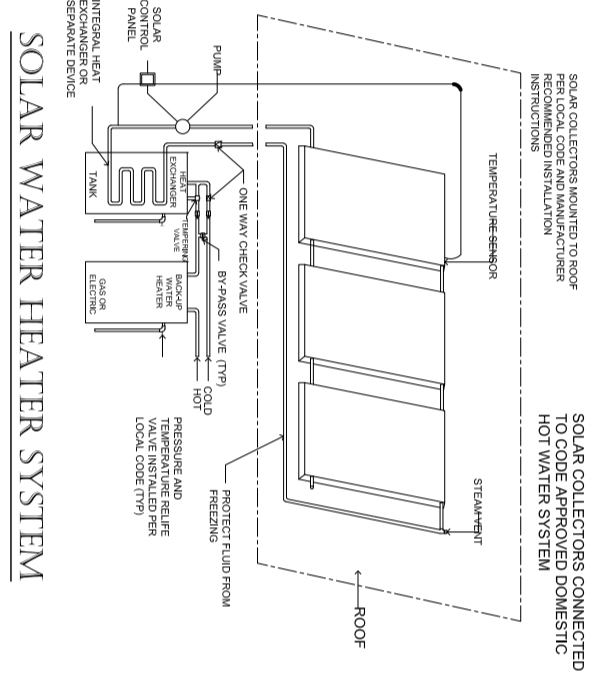


SOLAR WATER HEATER SYSTEM

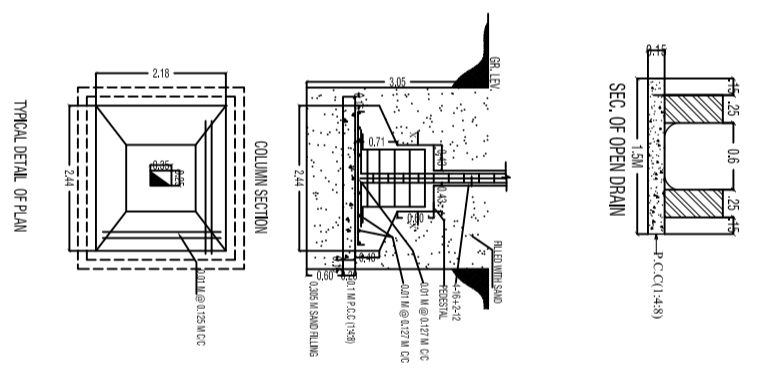

TYPICAL DETAIL OF PLAN

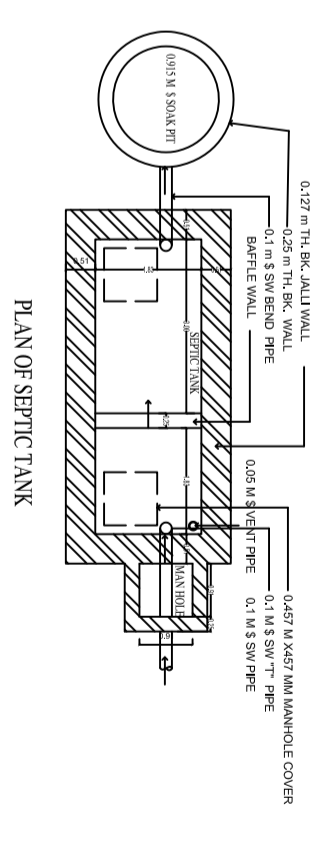

PLAN OF SEPTIC TANK

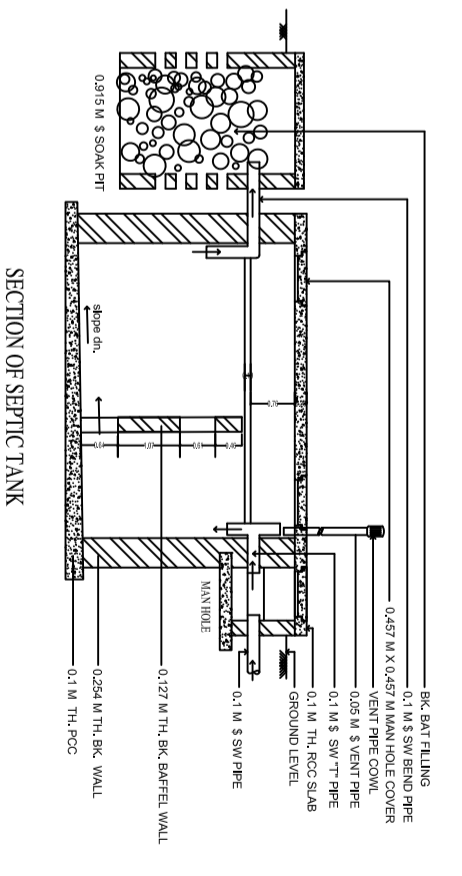

SECTION OF SEPTIC TANK

PRINT ON A2 SIZE PAPER

PRINT ON A2 SIZE PAPER

PRINT ON A2 SIZE PAPER

DRAWING TITLE
**PROPOSED G+2 STOREIED
RESIDENTIAL HOUSE**
THIS IS A STANDARDIZED PRE-APPROVED
PLAN PROVIDED BY

