

Pre-Approved Building Plan No
30501202

SANCTION TEXT

APPROVING AUTHORITY DIGITAL SIGNATURE


DOOR & WINDOW SCHEDULE			
S/L NO.	TYPE	SIZE	DESCRIPTION
1	D	1.07 X 2.13	PANELLED DOOR
2	D1	0.91 X 2.13	PANELLED DOOR
3	D2	0.76 X 2.13	PANELLED DOOR
4	W	1.52 X 1.37	MS. GLAZED WINDOW
5	W1	0.91 X 1.37	MS. GLAZED WINDOW
6	W2	1.22 X 1.14	MS. GLAZED WINDOW
7	V	0.61 X 0.61	MS. GLAZED VENTILATOR

AREA AND BUILDING PARAMETERS			
PLOT DIMENSIONS (IN FEET)	30' X 50'		
PLOT DIMENSIONS (IN MT)	9.14M X 15.24M		
PLOT AREA	139.29 SQMT		
GROUND FLOOR BUILT UP AREA	85.19 SQMT		
FIRST FLOOR BUILT UP AREA	77.10 SQMT		
TOTAL BUILT UP AREA	162.29 SQMT		
FLOOR AREA RATIO (FAR)	1.16		
BUILDING HEIGHT	6.30 MT		
PLANTATION AREA	0 SQMT		
NUMBER OF TREES PROVIDED	2 NOS.		


APPLICANT DETAILS	
NAME OF APPLICANT	
ADDRESS	
CONTACT NUMBER	

LAND DETAILS	
REVENUE VILLAGE	
REVENUE PLOT NO	
SCHEME PLOT NO/LAYOUT	
PLOT NO/SUB PLOT NO	
KHATA NUMBER	


SITE PLAN

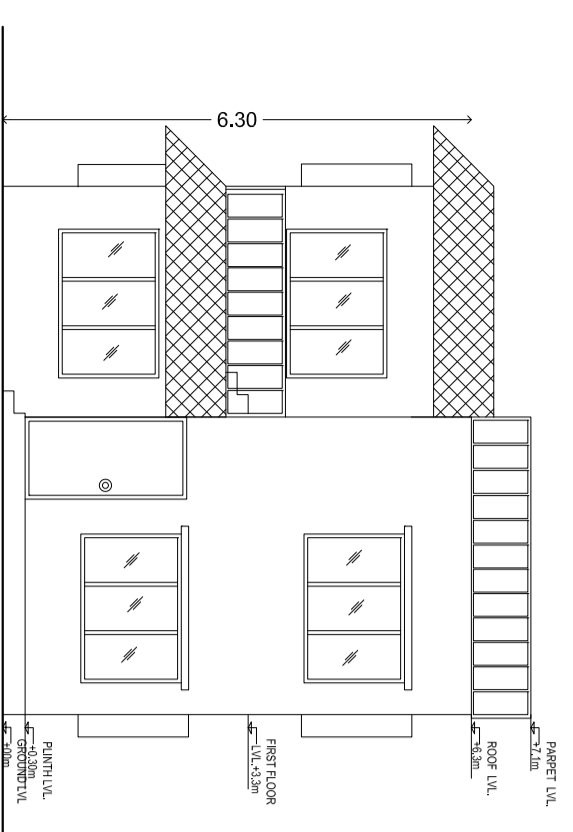


FRONT ELEVATION

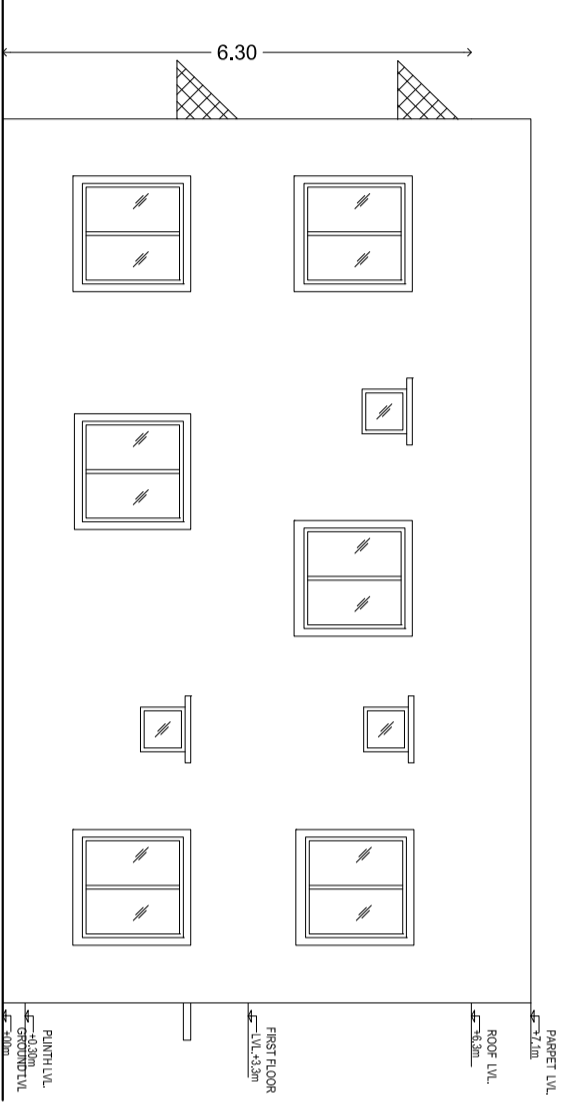


LEFT SIDE ELEVATION

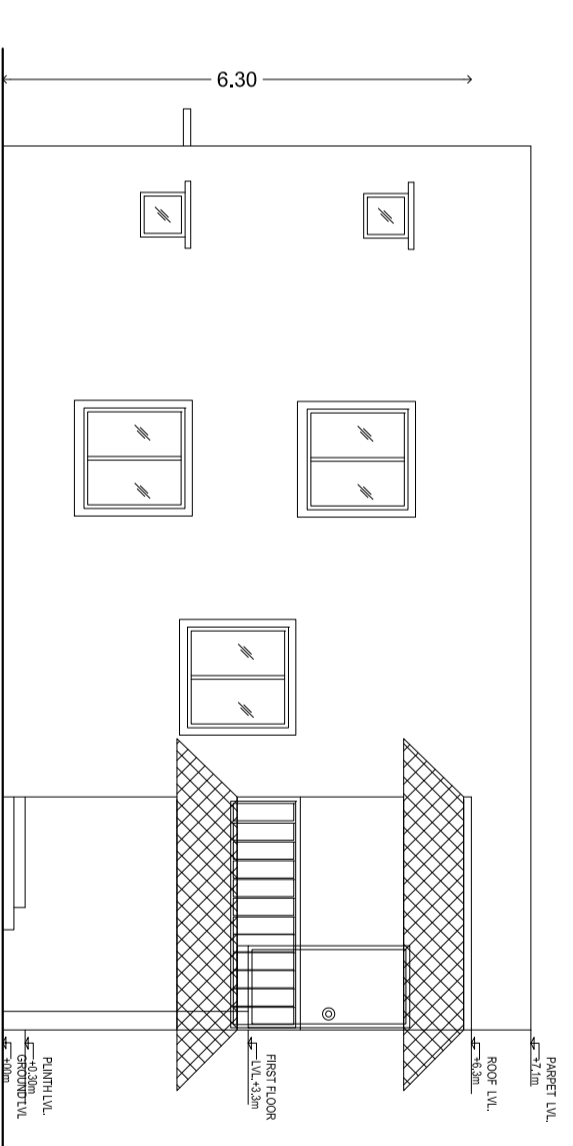



RIGHT SIDE ELEVATION

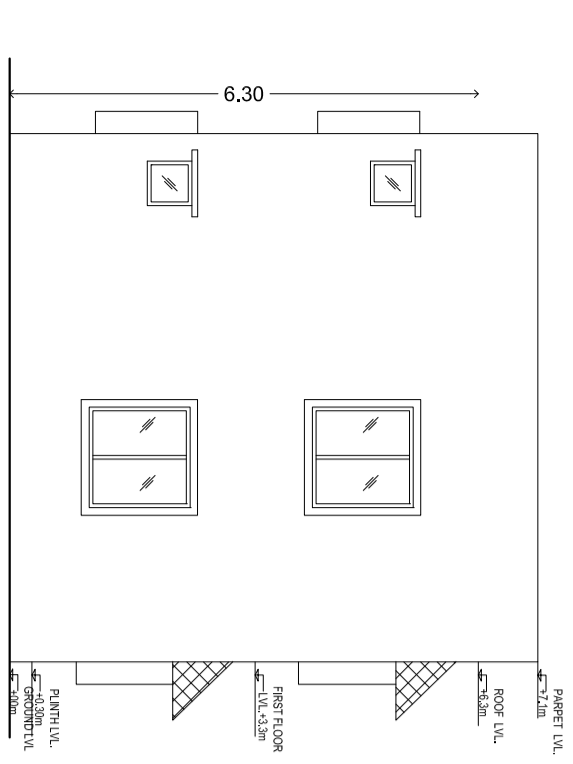


REAR ELEVATION

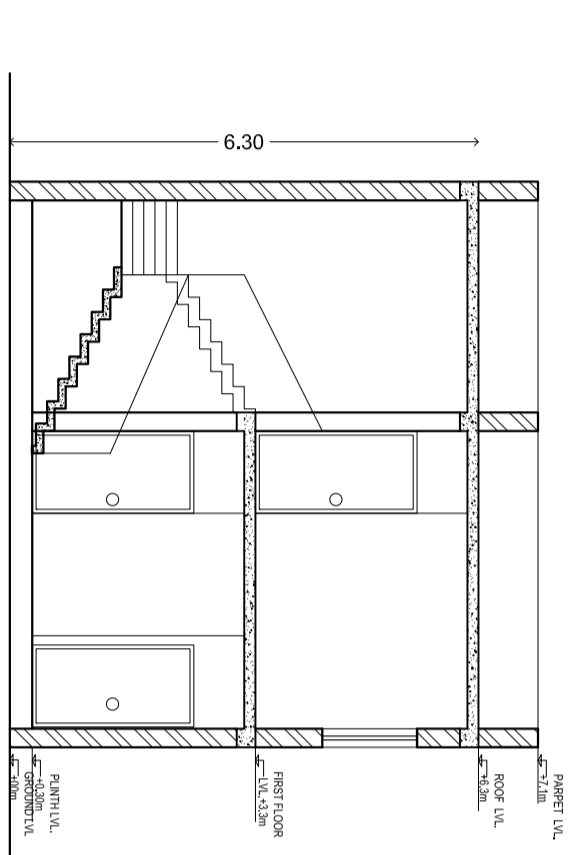


SECTION A-A'

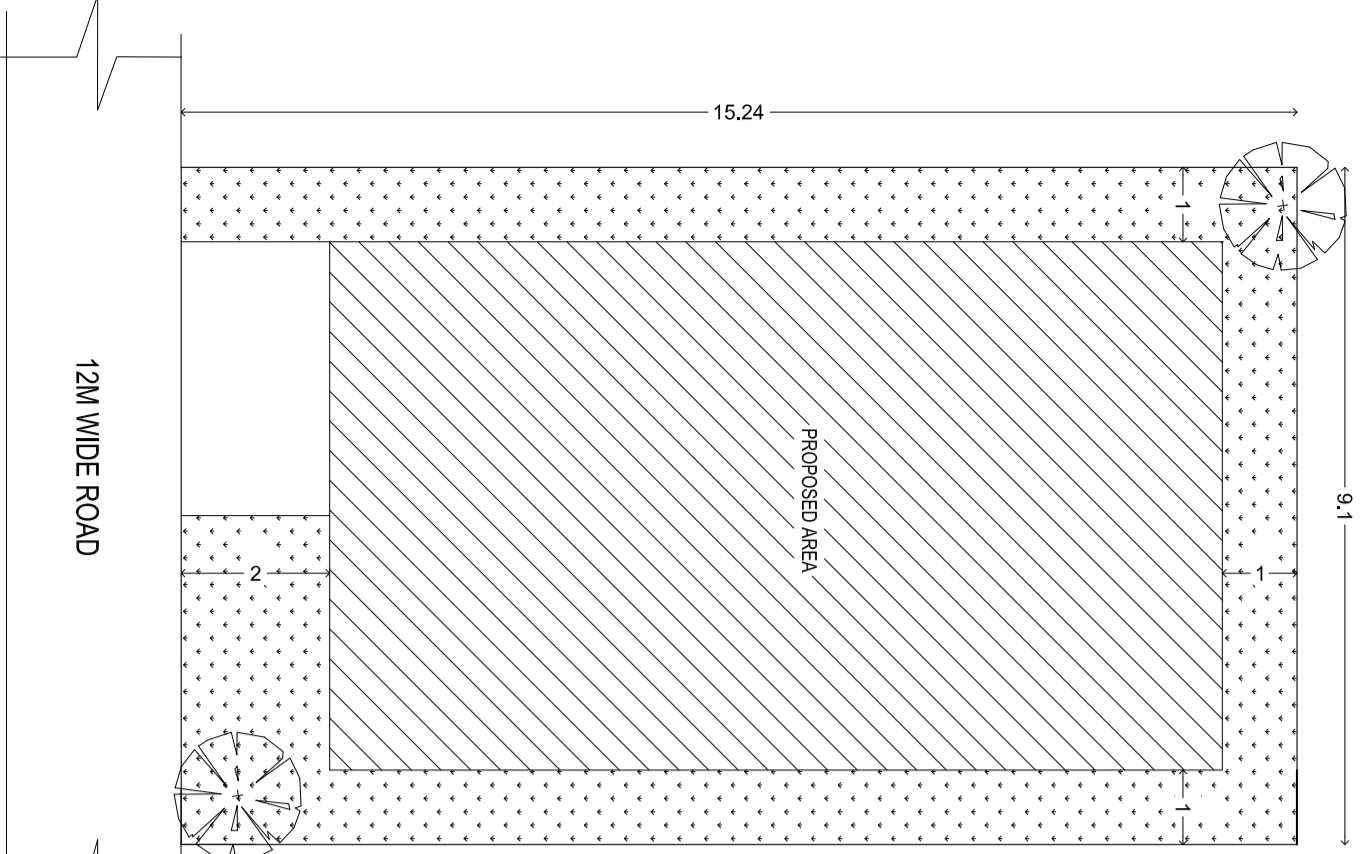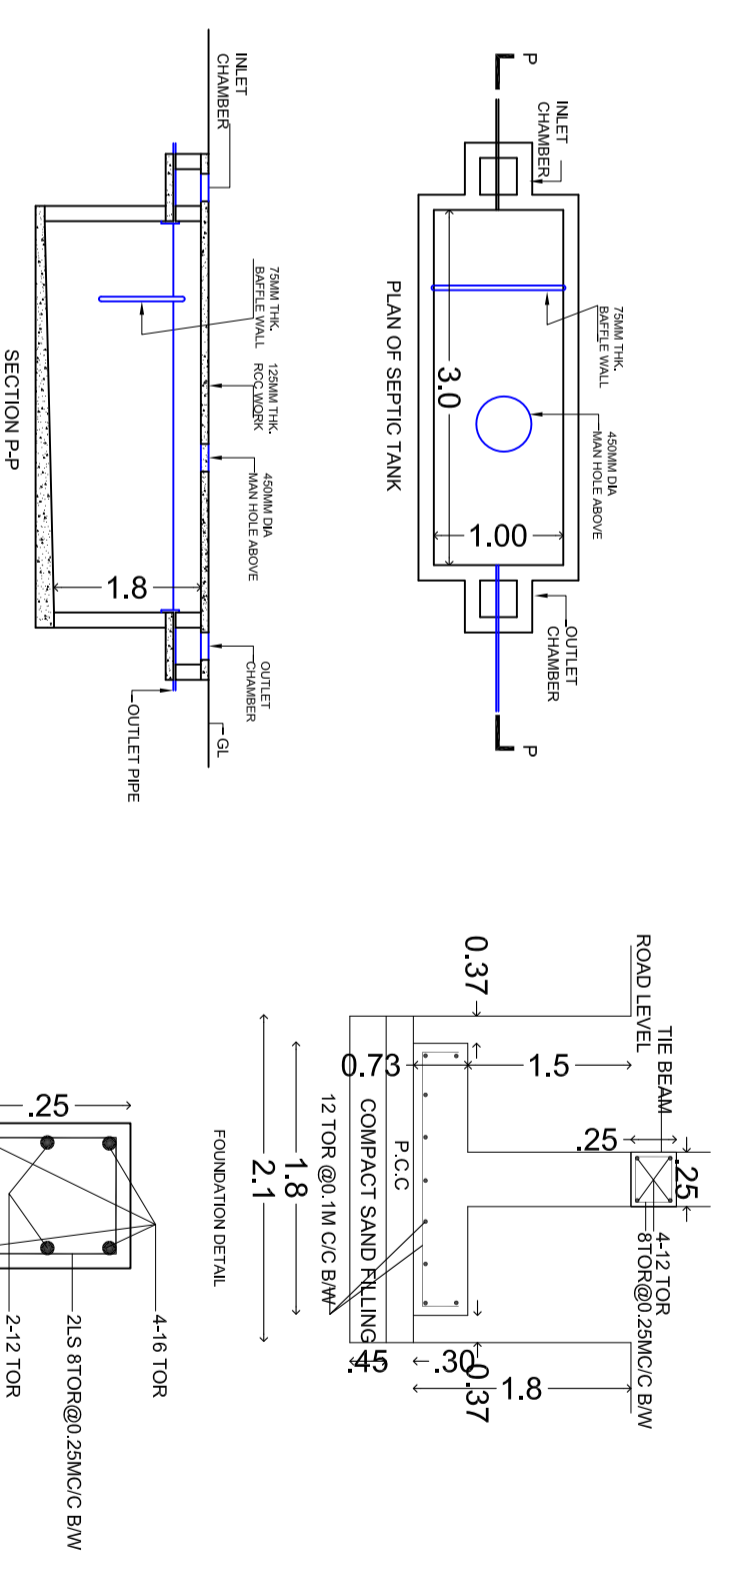

SITE PLAN

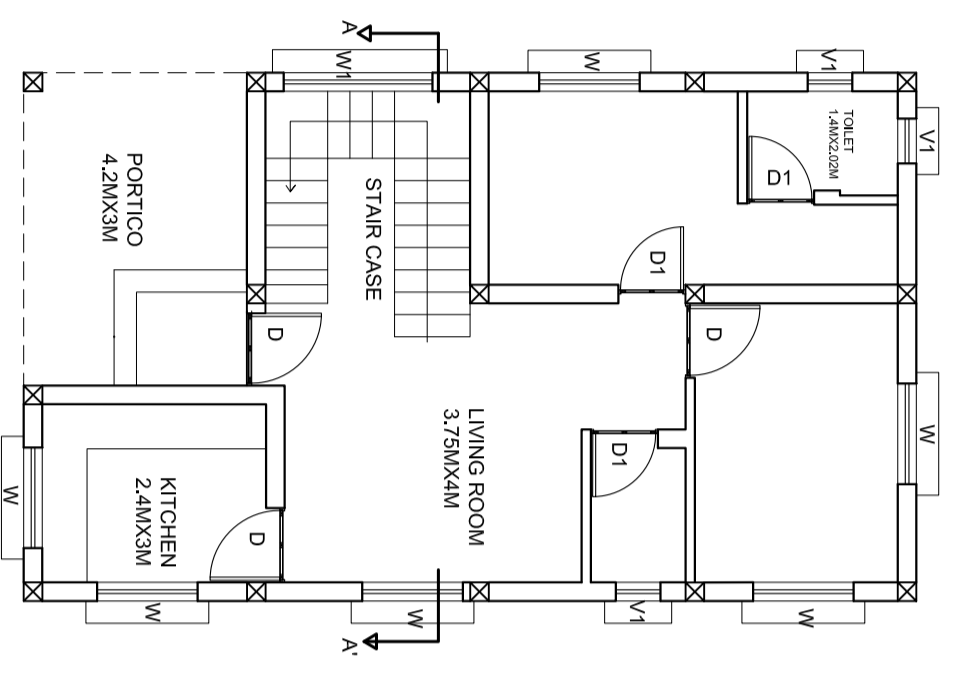


GROUND FLOOR PLAN

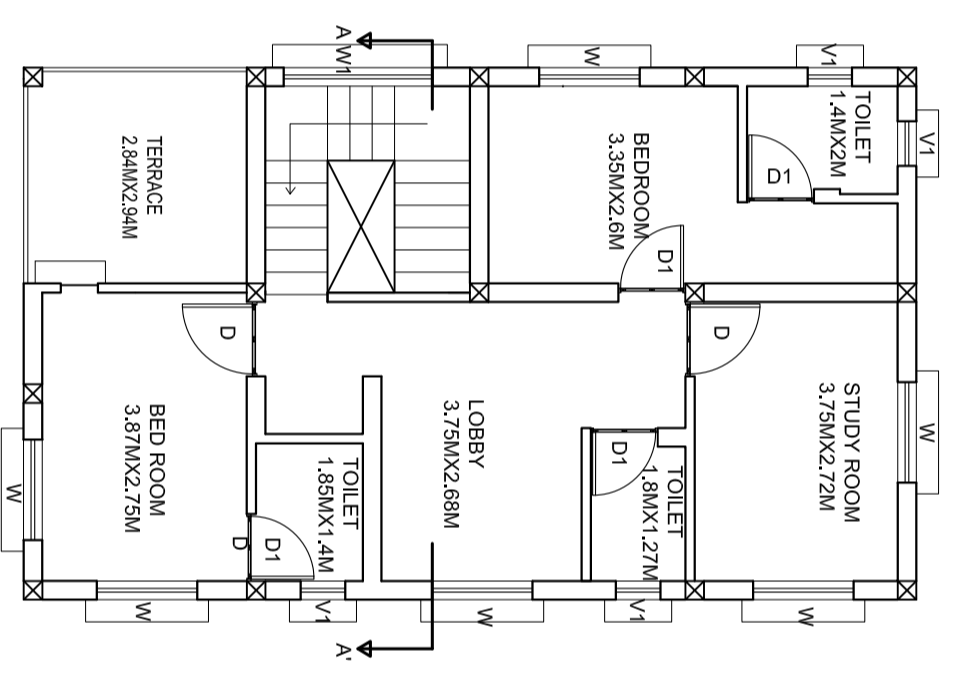


FIRST FLOOR PLAN




TERRACE PLAN

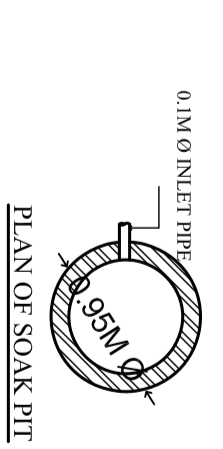

PLAN OF SOAK PIT

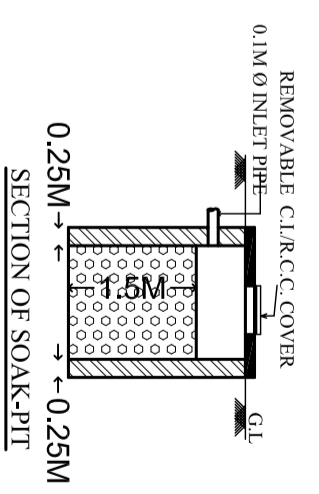

SECTION OF SOAK-PIT

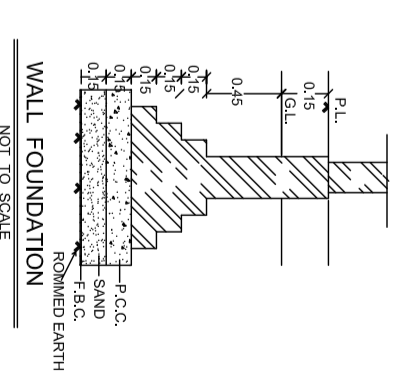

WALL FOUNDATION

DRAWING TITLE
**PROPOSED G+1 STOREIED
RESIDENTIAL HOUSE**
THIS IS A STANDARDIZED PRE-APPROVED
PLAN PROVIDED BY

