

SANCTION TEXT

APPROVING AUTHORITY DIGITAL SIGNATURE

DOOR & WINDOW SCHEDULE			
SL. NO.	TYPE	SIZE	DESCRIPTION
1	D	1.07 X 2.13	PANELLED DOOR
2	D1	0.91 X 2.13	PANELLED DOOR
3	D2	0.76 X 2.13	PANELLED DOOR
4	W	1.52 X 1.37	MS. GLAZED WINDOW
5	W1	0.91 X 1.37	MS. GLAZED WINDOW
6	W2	1.22 X 1.14	MS. GLAZED WINDOW
7	V	0.61 X 0.61	MS. GLAZED VENTILATOR


AREA AND BUILDING PARAMETERS

PLOT DIMENSIONS (IN FEET)	40' X 50'
PLOT DIMENSIONS (IN MT)	12.19M X 15.24M
PLOT AREA	185.87 SQMT
GROUND FLOOR BUILT UP AREA	120.81 SQMT
FIRST FLOOR BUILT UP AREA	120.81 SQMT
TOTAL BUILT UP AREA	241.63 SQMT
FLOOR AREA RATIO (FAR)	1.29
BUILDING HEIGHT	8.84 MT
PLANTATION AREA	46.42 SQMT
NUMBER OF TREES PROVIDED	03 NOS


APPLICANT DETAILS	
NAME OF APPLICANT	
ADDRESS	
CONTACT NUMBER	

LAND DETAILS	
REVENUE VILLAGE	
REVENUE PLOT NO	
SCHEME PLOT NO/LAYOUT	
PLOT NO./SUB PLOT NO	
KHATA NUMBER	


SITE PLAN

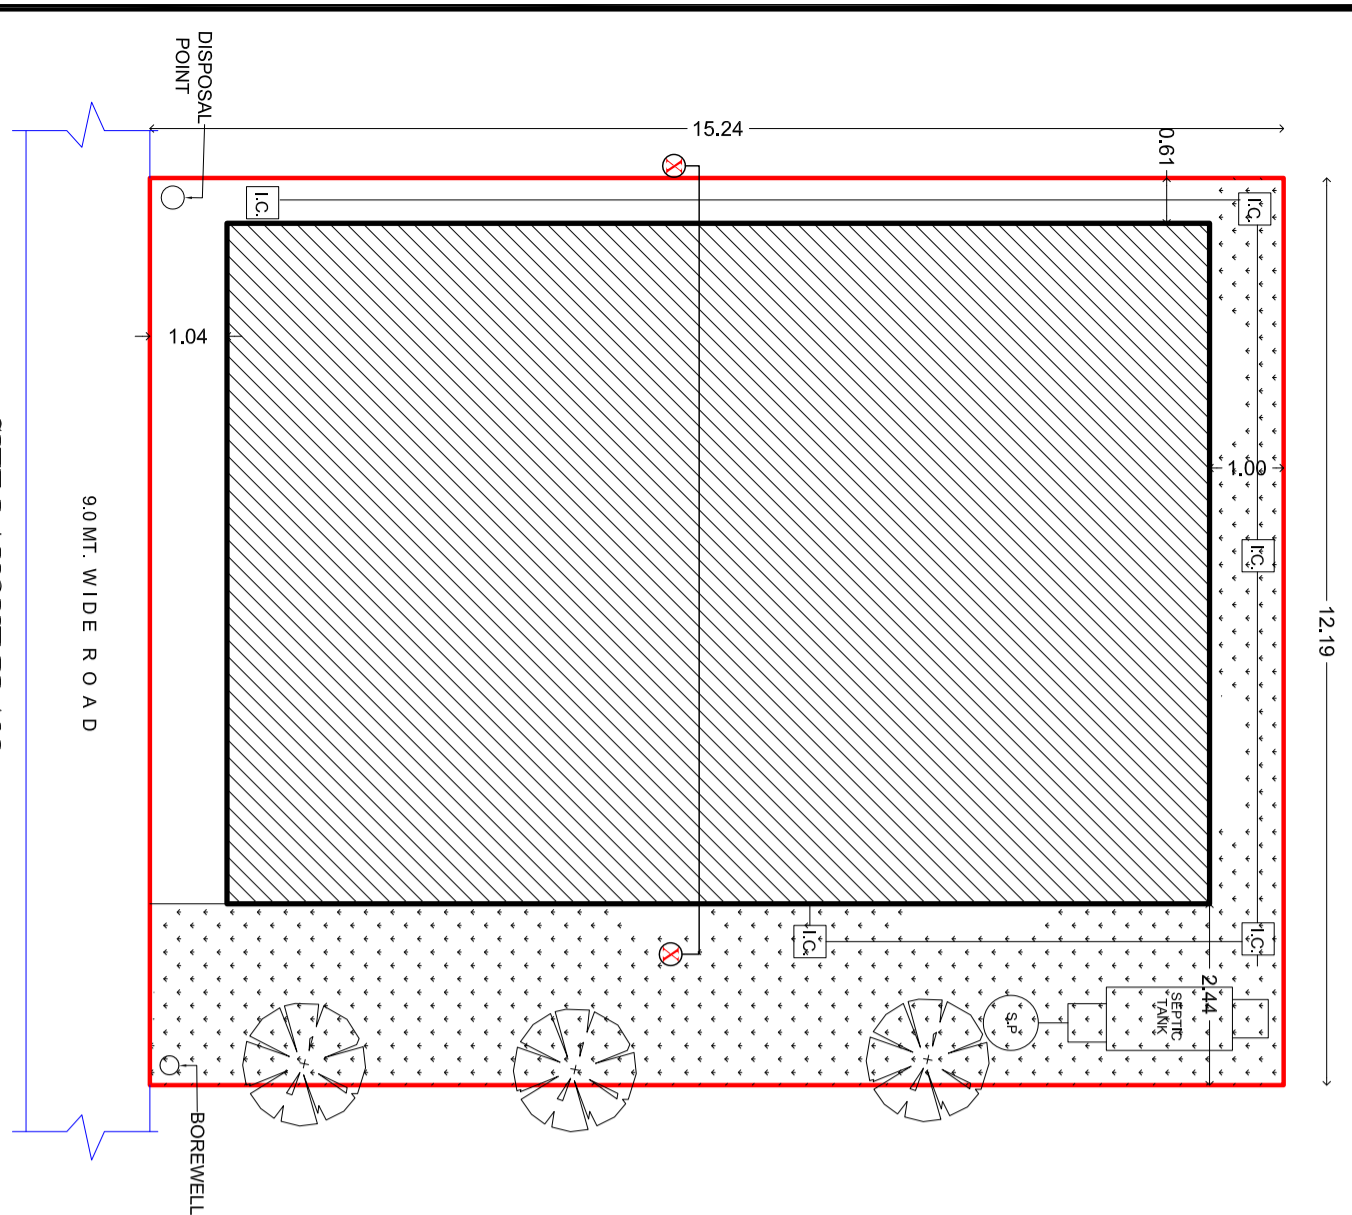


SITE LAYOUT PLAN

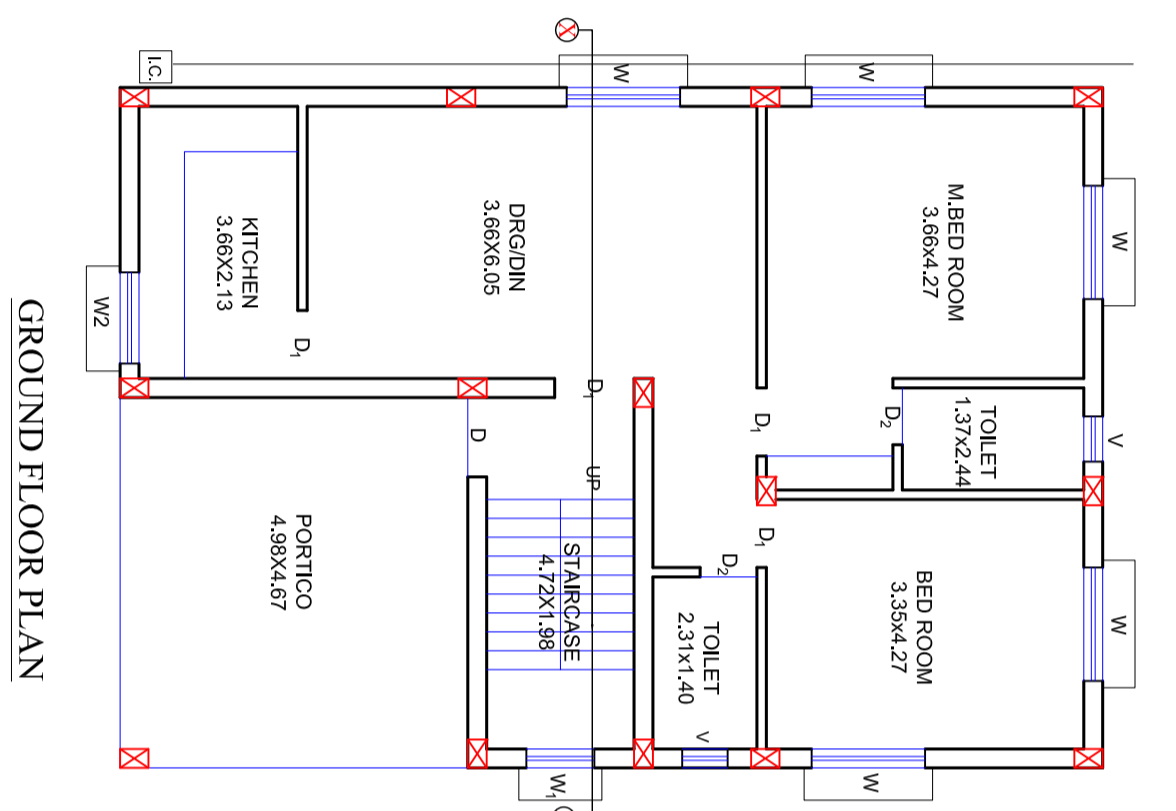


GROUND FLOOR PLAN

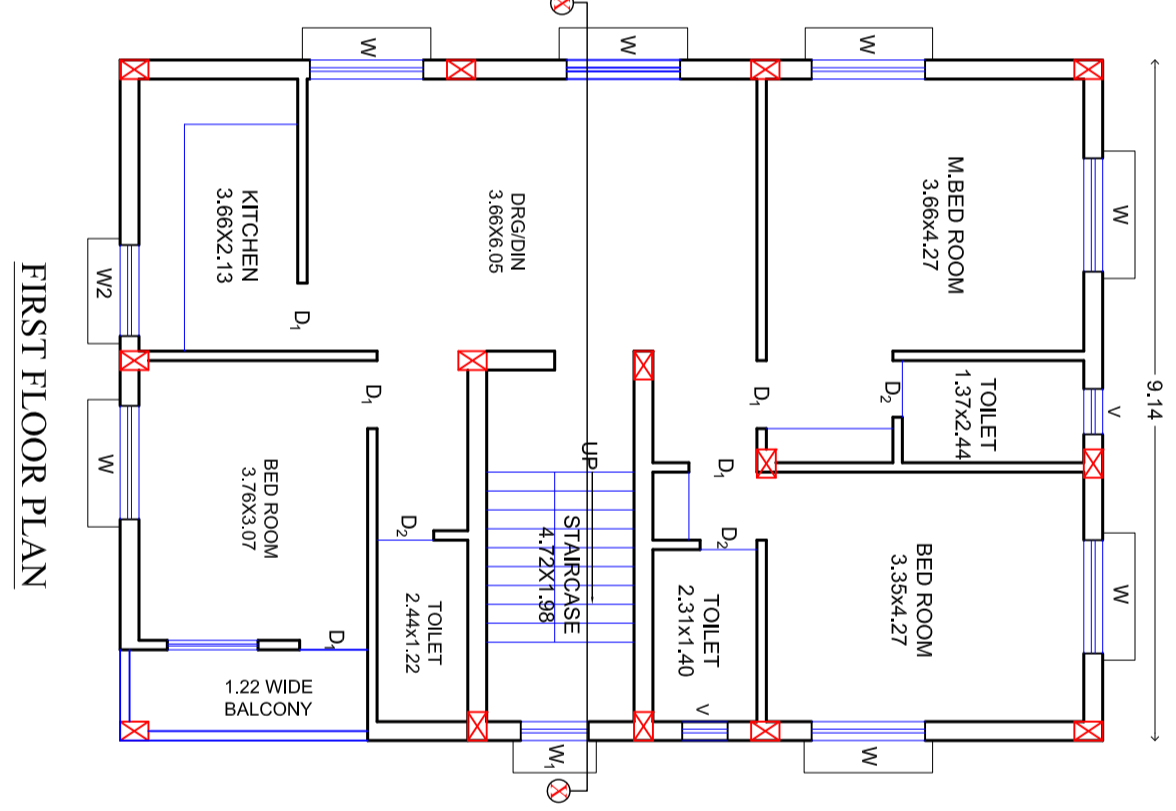


FIRST FLOOR PLAN

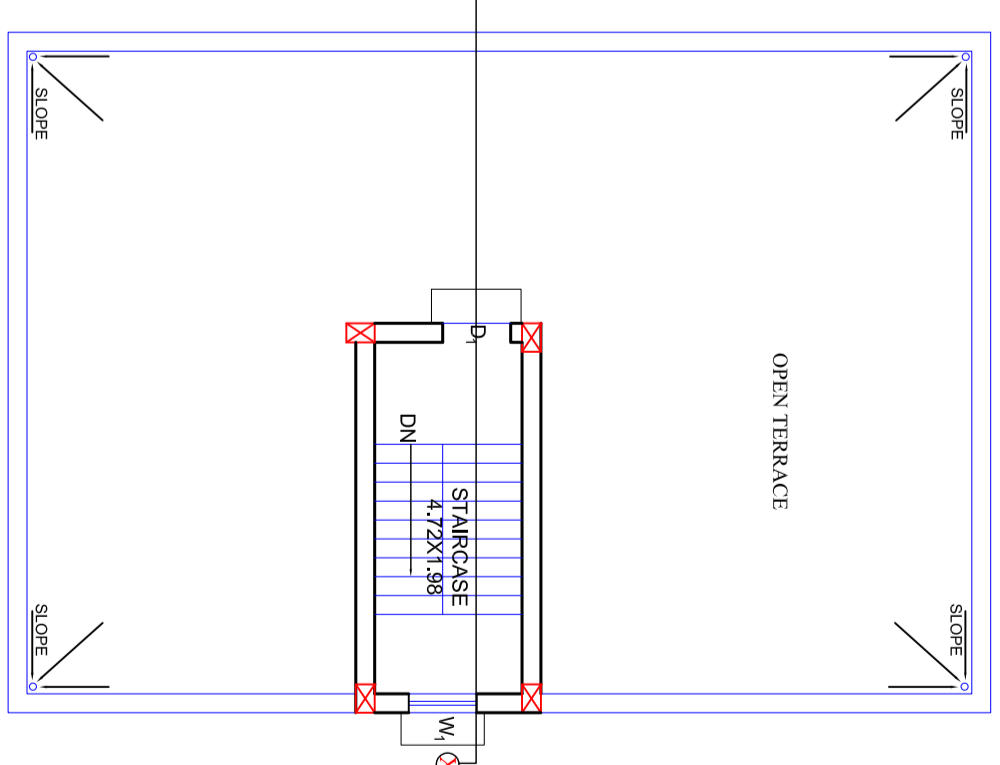


TERRACE FLOOR PLAN

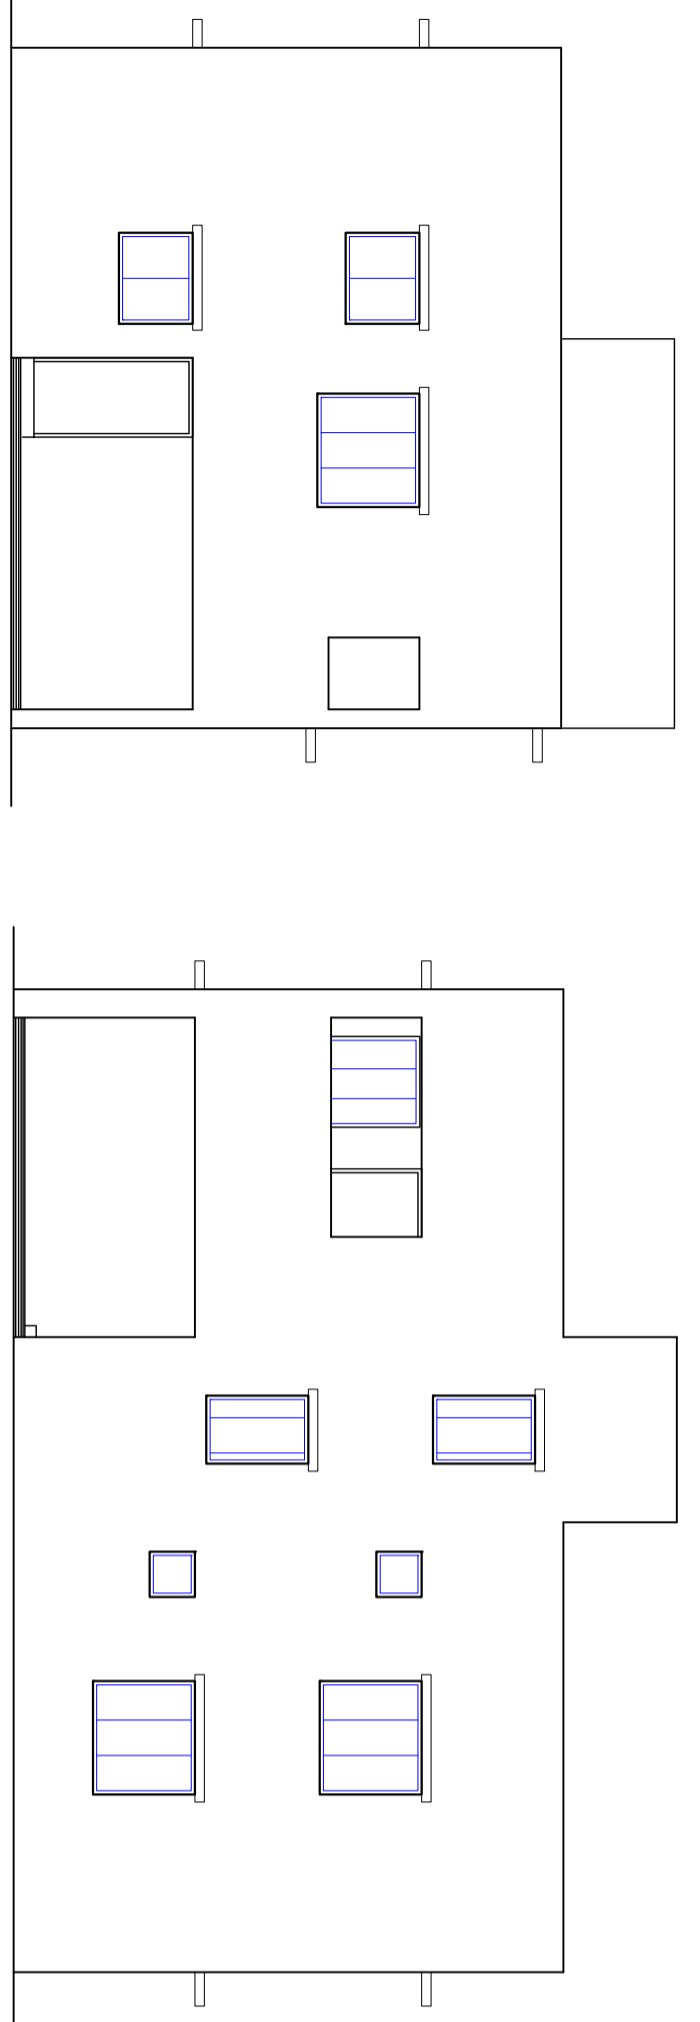


FRONT ELEVATION

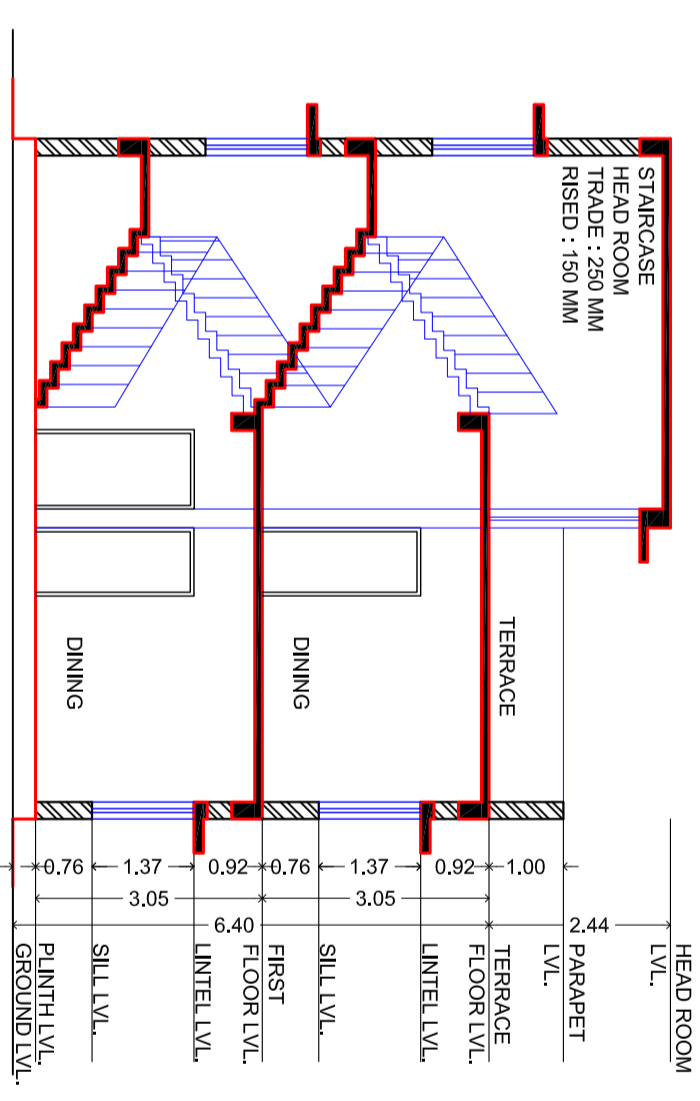


SECTION AT X-X

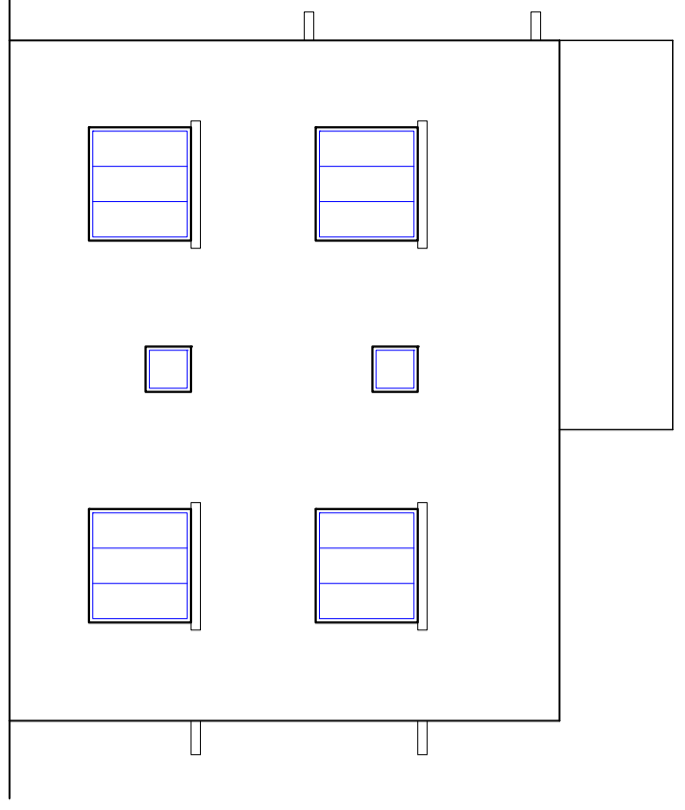


REAR ELEVATION

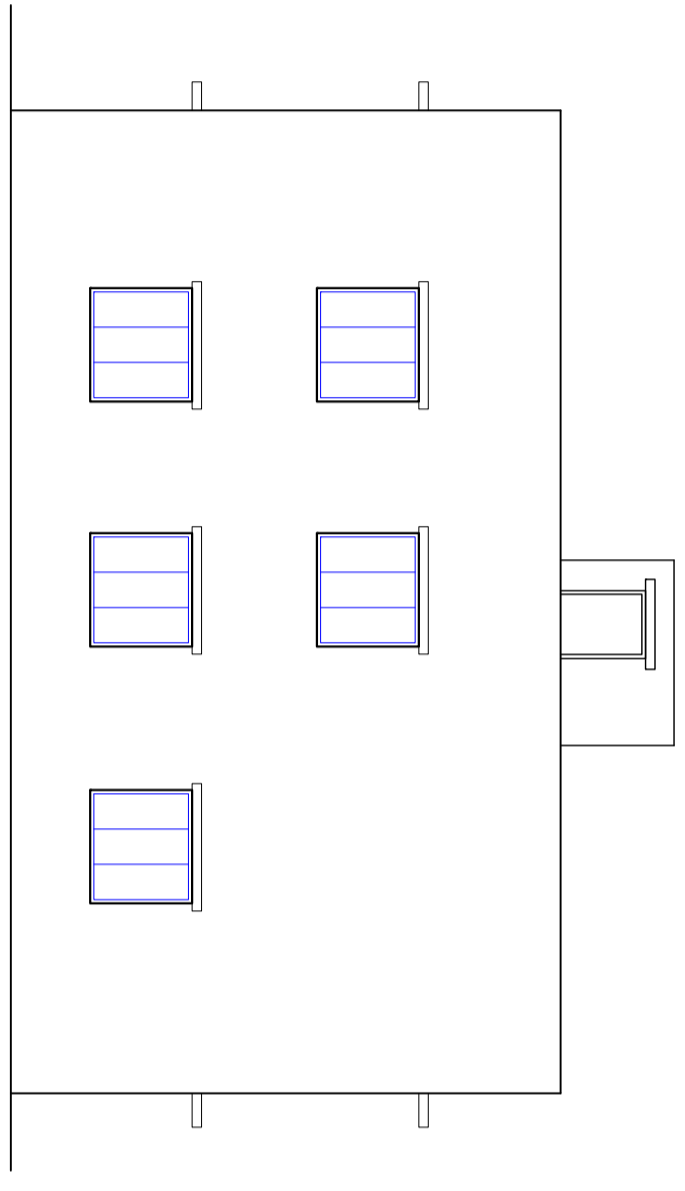


RIGHT SIDE ELEVATION

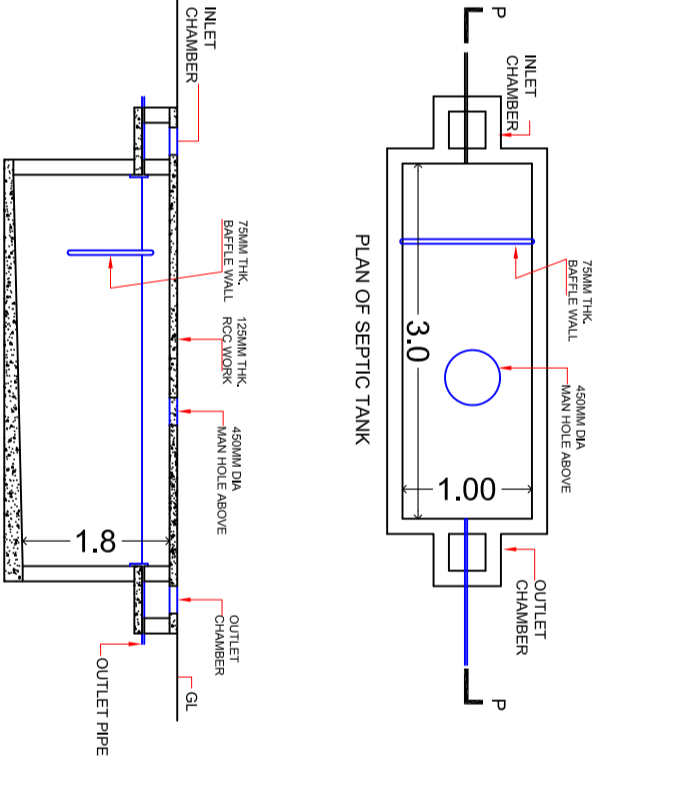


LEFT SIDE ELEVATION

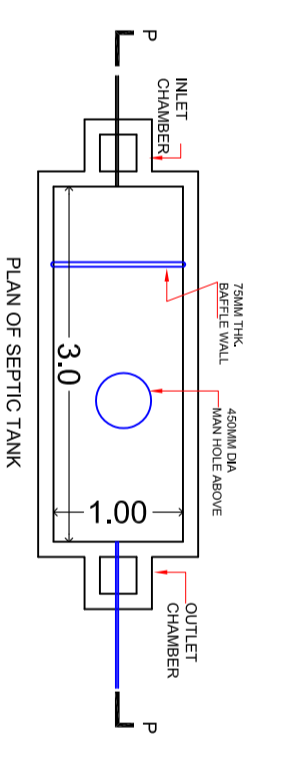


PLAN OF SEPTIC TANK

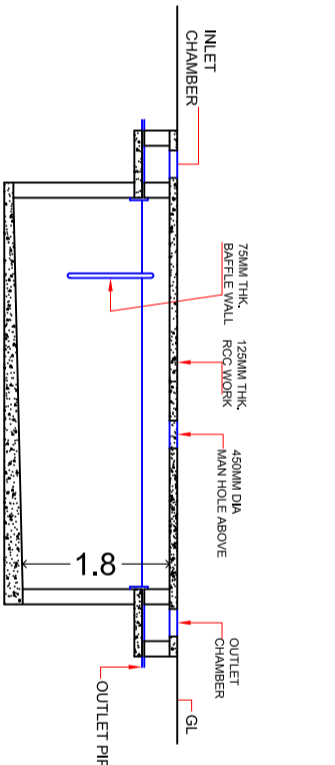


SECTION P-P

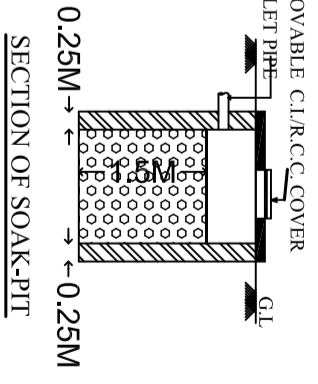


SECTION OF SOAK-PIT

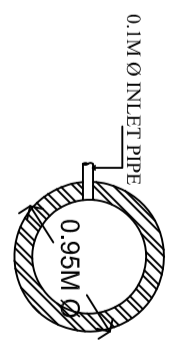

PLAN OF SOAK PIT

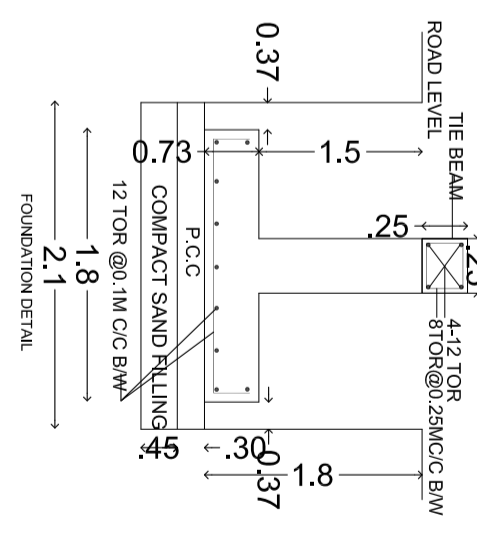

FOUNDATION DETAIL

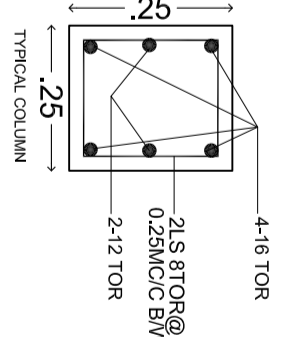

TYPICAL COLUMN

DRAWING TITLE

PROPOSED G+1 STORIED RESIDENTIAL HOUSE

THIS IS A STANDARDIZED PRE-APPROVED PLAN PROVIDED BY

