

# Pre-Approved Building Plan No 40500910

SANCTION TEXT

APPROVING AUTHORITY DIGITAL SIGNATURE

## DOOR & WINDOW SCHEDULE

SL. NO.	TYPE	SIZE	DESCRIPTION
1	D	1.07 X 2.13	PANELLED DOOR
2	D1	0.91 X 2.13	PANELLED DOOR
3	D2	0.76 X 2.13	PANELLED DOOR
4	W	1.52 X 1.37	MS. GLAZED WINDOW
5	W1	0.91 X 1.37	MS. GLAZED WINDOW
6	W2	1.22 X 1.14	MS. GLAZED WINDOW
7	V	0.61 X 0.61	MS. GLAZED VENTILATOR

## AREA AND BUILDING PARAMETERS

PLOT DIMENSIONS (IN FEET)	40' X 50'
PLOT DIMENSIONS (IN MT)	12.19M X 15.24M
PLOT AREA	185.775 SQMT
GROUND FLOOR BUILT UP AREA	103.23 SQMT
FIRST FLOOR BUILT UP AREA	103.23 SQMT
SECOND FLOOR BUILT UP AREA	35.98 SQMT
TOTAL BUILT UP AREA	242.44 SQMT
FLOOR AREA RATIO (FAR)	1.3
BUILDING HEIGHT	9.9 MT
PLANTATION AREA	39 SQMT
NUMBER OF TREES PROVIDED	04 NOS





## APPLICANT DETAILS

NAME OF APPLICANT	
ADDRESS	
CONTACT NUMBER	

## LAND DETAILS

REVENUE VILLAGE	
REVENUE PLOT NO	
SCHEME PLOT NO/LAYOUT	
PLOT NO/ SUB PLOT NO	
KHATA NUMBER	

## SITE PLAN

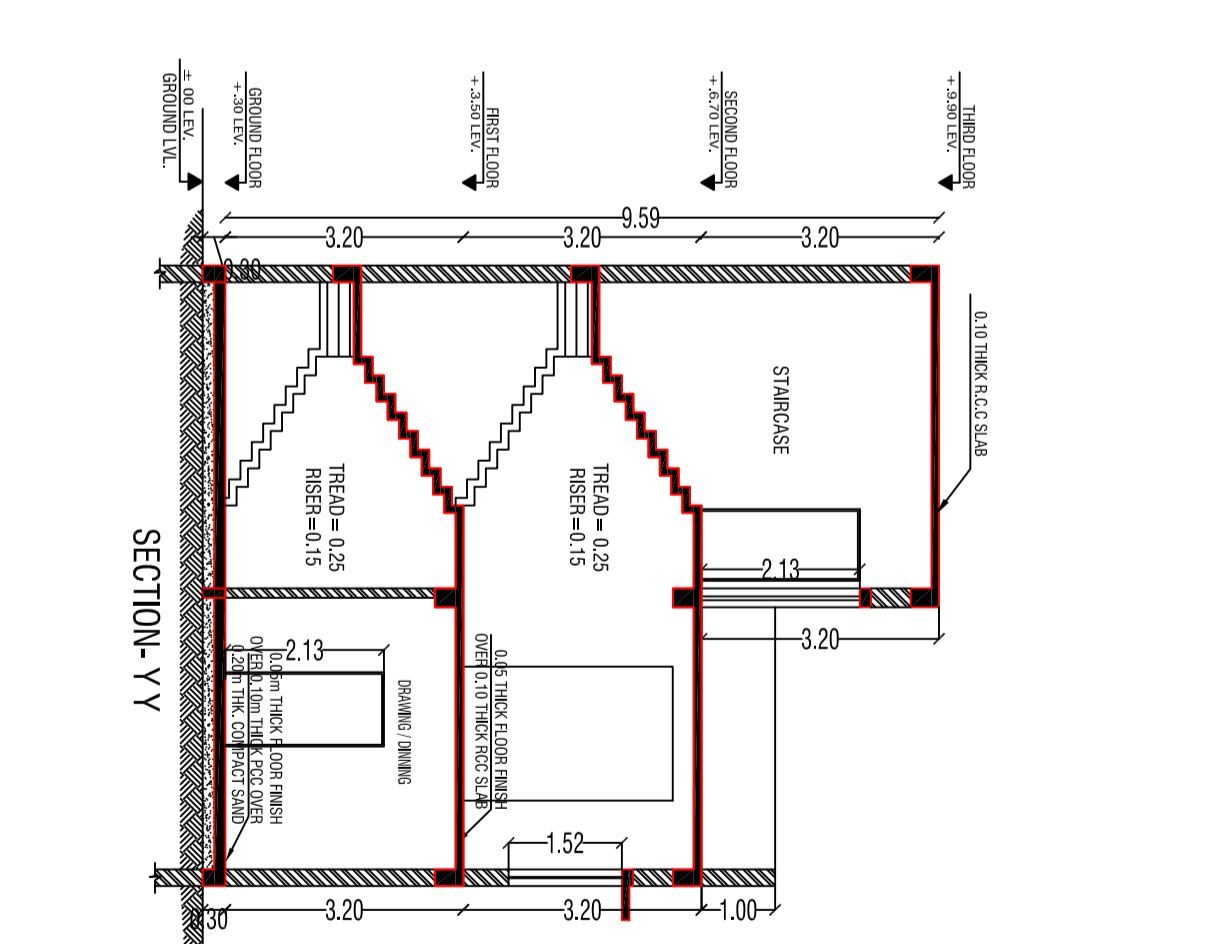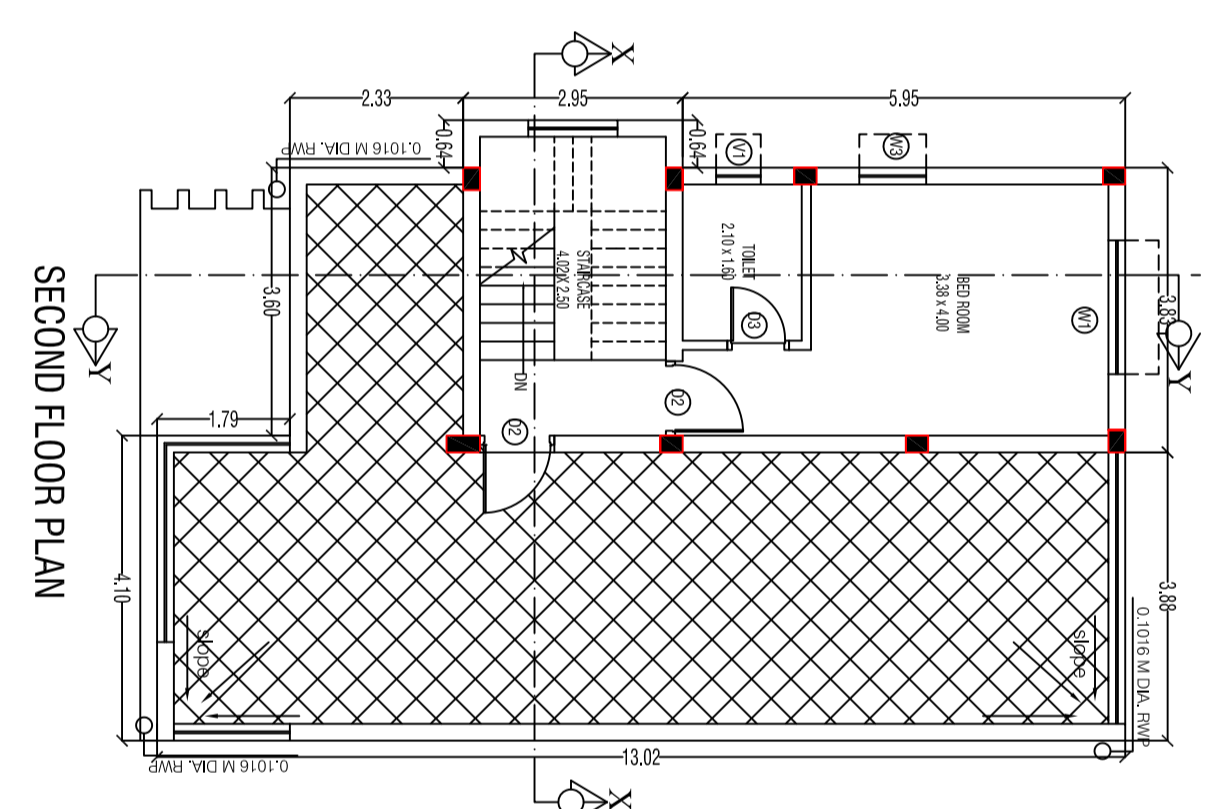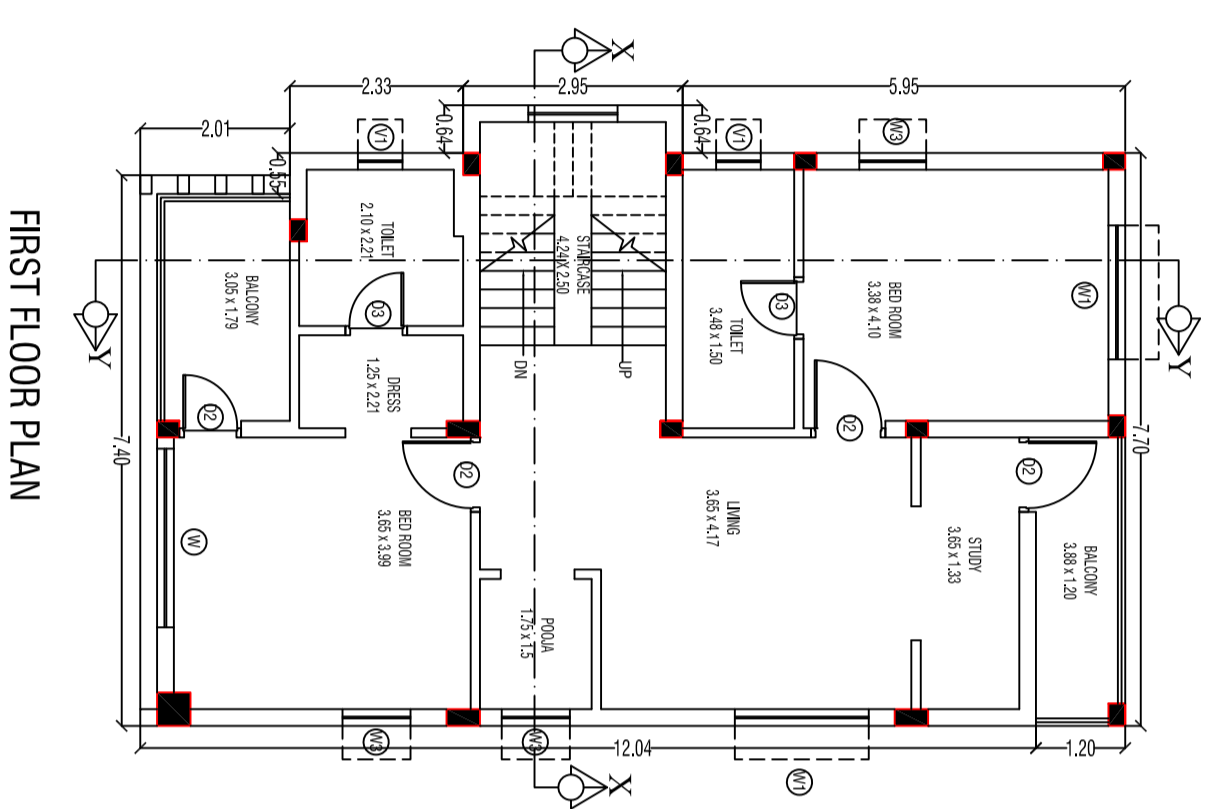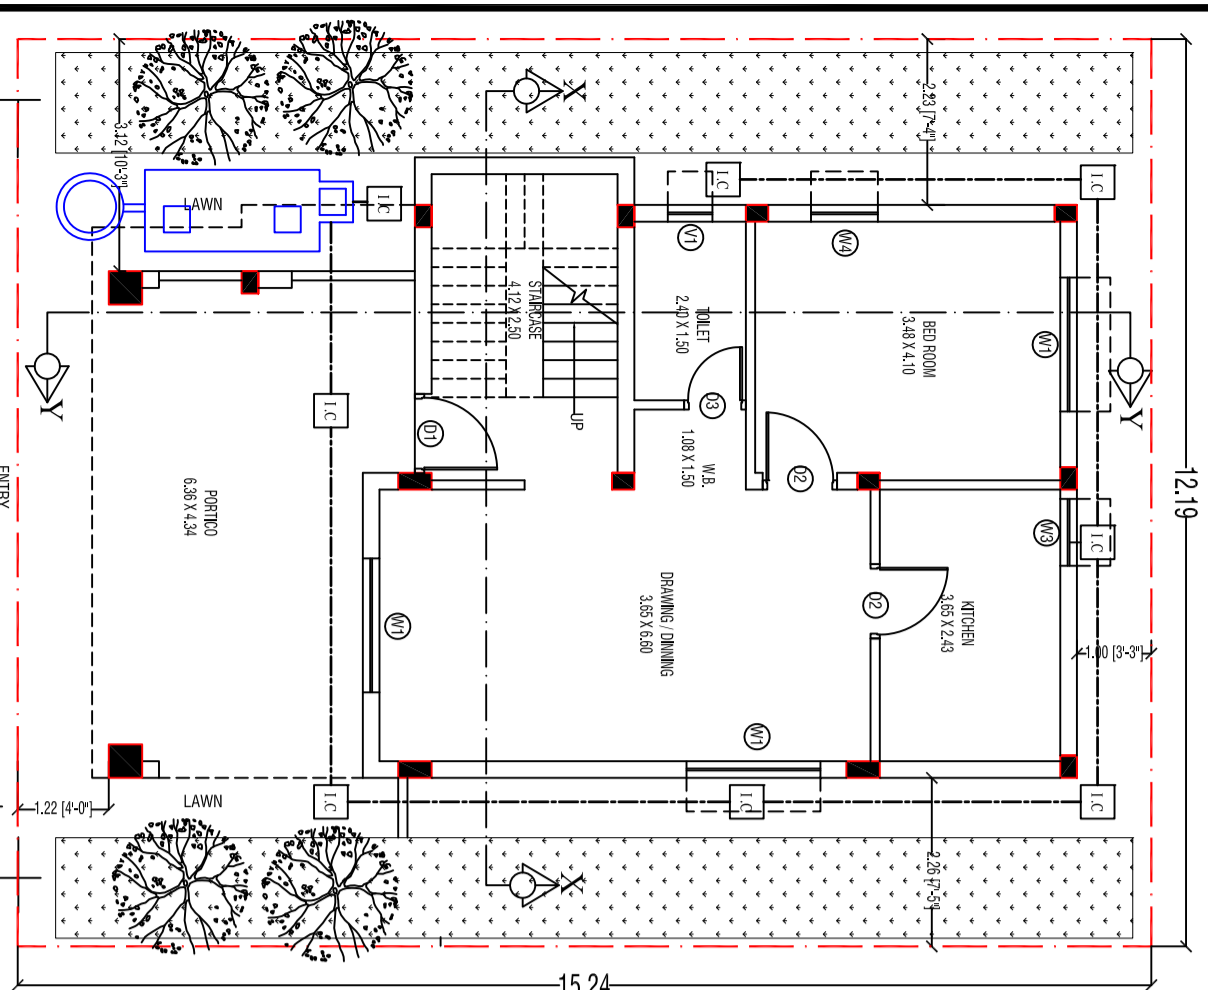


SITE LAY OUT WITH GROUND FLOOR PLAN

FIRST FLOOR PLAN

SECOND FLOOR PLAN


SECTION- Y Y

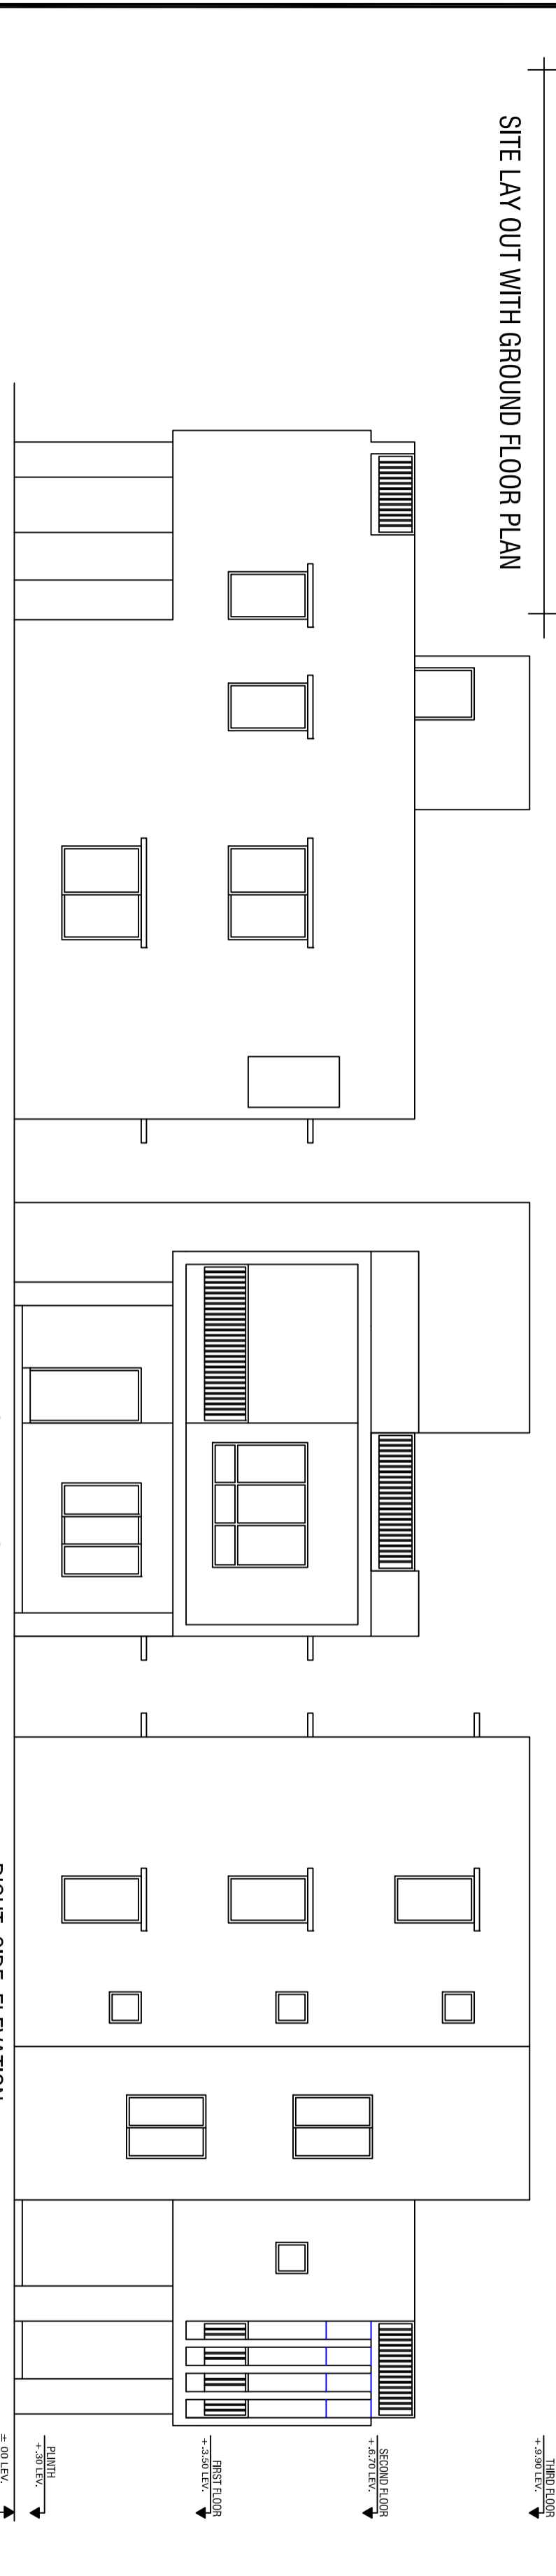


LEFT SIDE ELEVATION

FRONT ELEVATION



RIGHT SIDE ELEVATION

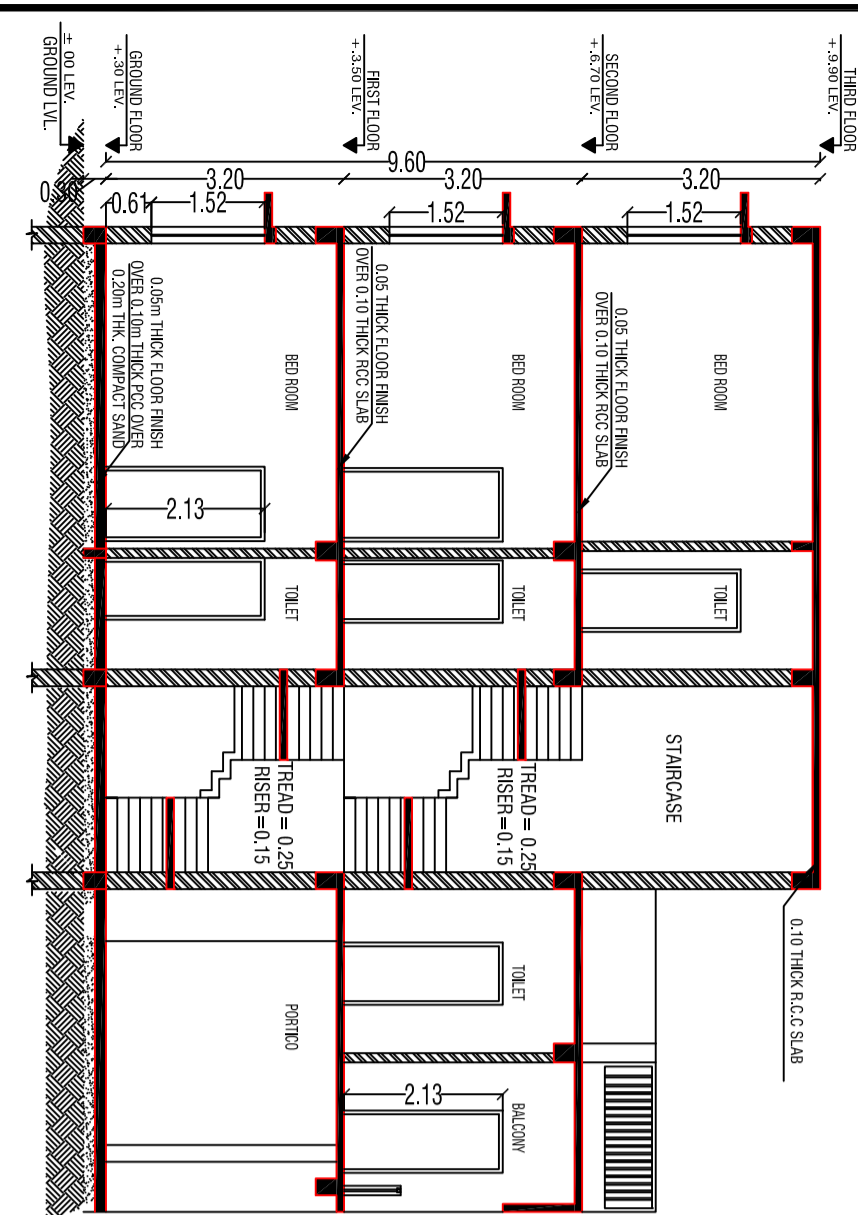


SECTION- X X

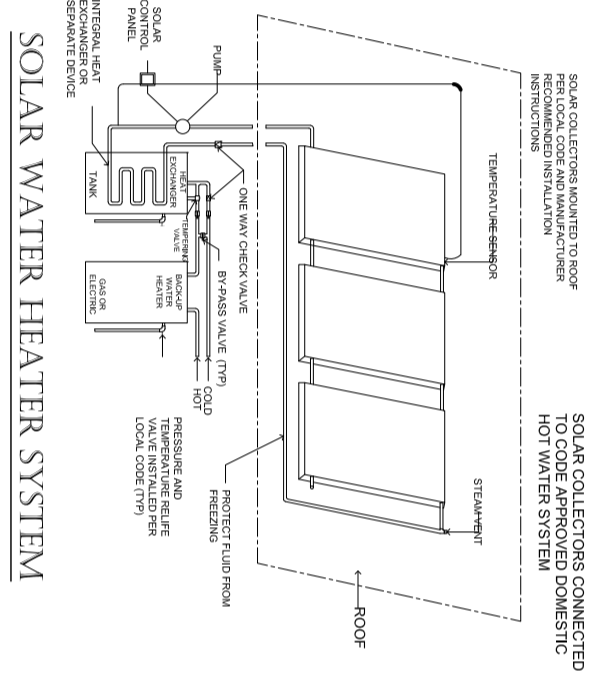


SOLAR WATER HEATER SYSTEM

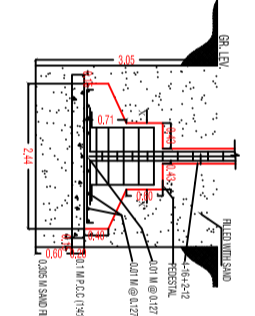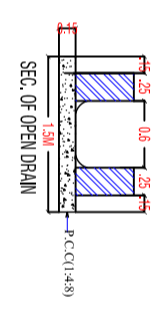

TYPICAL DETAIL OF PLAN

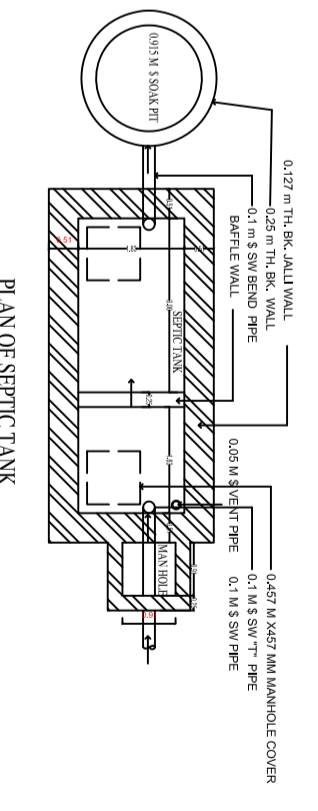

PLAN OF SEPTIC TANK

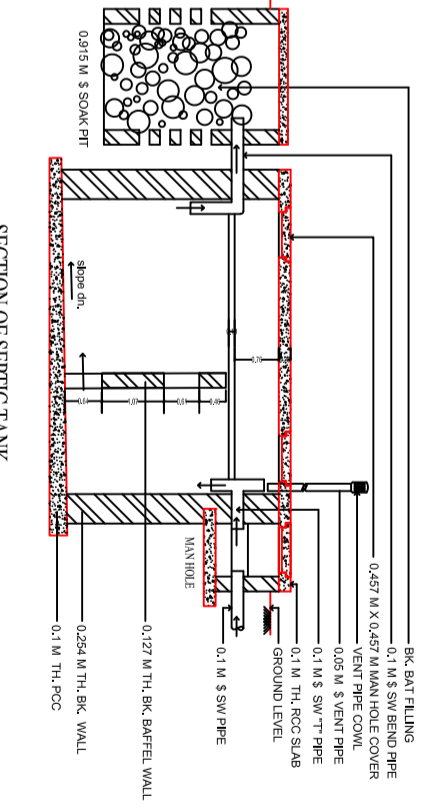

SECTION OF SEPTIC TANK

DRAWING TITLE  
**PROPOSED G+2 STOREIED  
RESIDENTIAL HOUSE**

THIS IS A STANDARDIZED PRE-APPROVED  
PLAN PROVIDED BY

