











SANCTION TEXT

APPROVING AUTHORITY DIGITAL SIGNATURE

DOOR & WINDOW SCHEDULE			
SL. NO.	TYPE	SIZE	DESCRIPTION
1	D	1.07 X 2.13	PANELLED DOOR
2	D1	0.91 X 2.13	PANELLED DOOR
3	D2	0.76 X 2.13	PANELLED DOOR
4	W	1.52 X 1.37	MS. GLAZED WINDOW
5	W1	0.91 X 1.37	MS. GLAZED WINDOW
6	W2	1.22 X 1.14	MS. GLAZED WINDOW
7	V	0.61 X 0.61	MS. GLAZED VENTILATOR

AREA AND BUILDING PARAMETERS			
PLOT DIMENSIONS (IN FEET)	40' X 50'		
PLOT DIMENSIONS (IN MT)	12.20 M X 15.25 M		
PLOT AREA	185.87 SQMT		
GROUND FLOOR BUILT UP AREA	87.91 SQMT		
FIRST FLOOR BUILT UP AREA	87.91 SQMT		
TOTAL BUILT UP AREA	175.82 SQMT		
FLOOR AREA RATIO (FAR)	0.945		
BUILDING HEIGHT	6.40 MT		
PLANTATION AREA	71.12 SQMT		
NUMBER OF TREES PROVIDED	03 NOS		

APPLICANT DETAILS	
NAME OF APPLICANT	
ADDRESS	
CONTACT NUMBER	
LAND DETAILS	
REVENUE VILLAGE	
REVENUE PLOT NO	
SCHEME PLOT NO/LAYOUT	
PLOT NO./SUB PLOT NO	
KHATA NUMBER	
SITE PLAN	

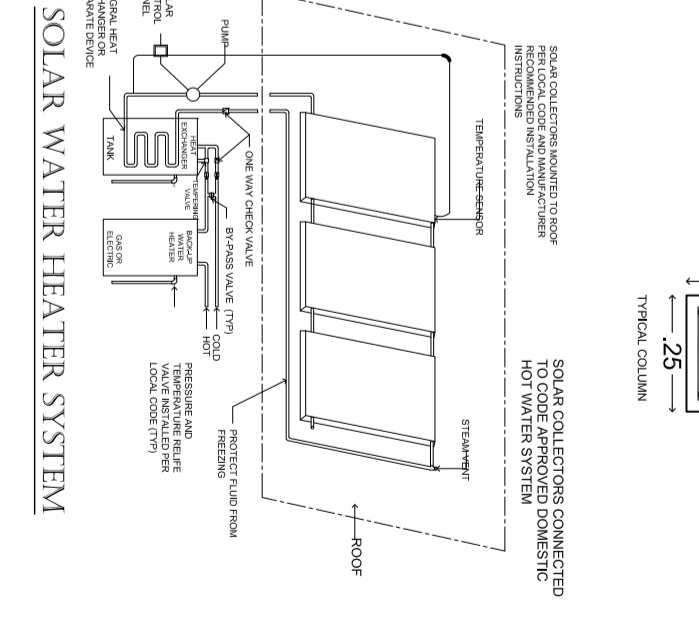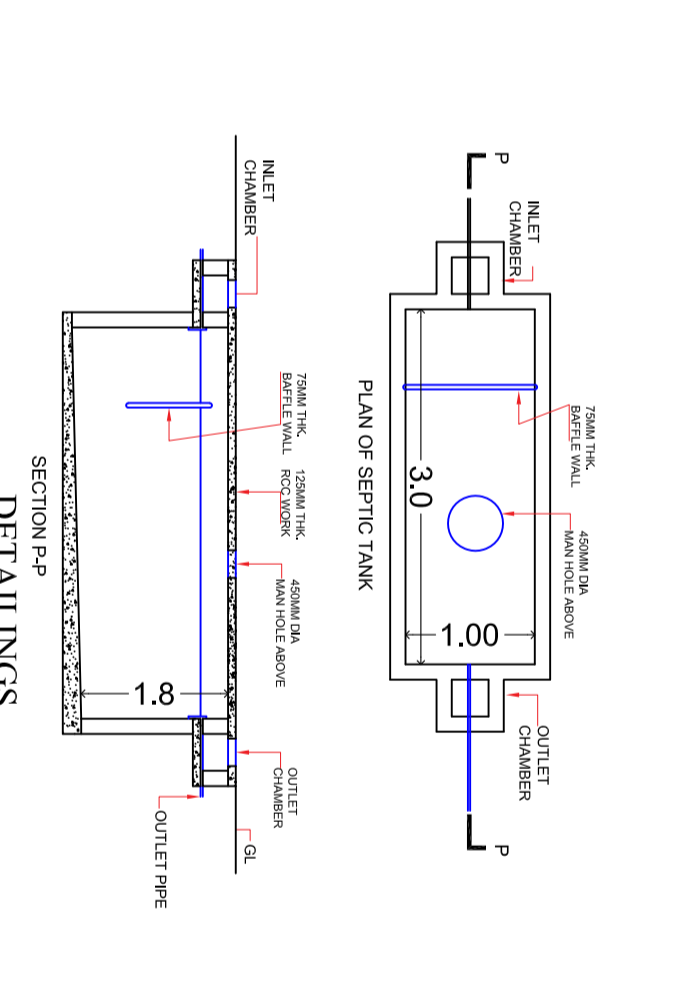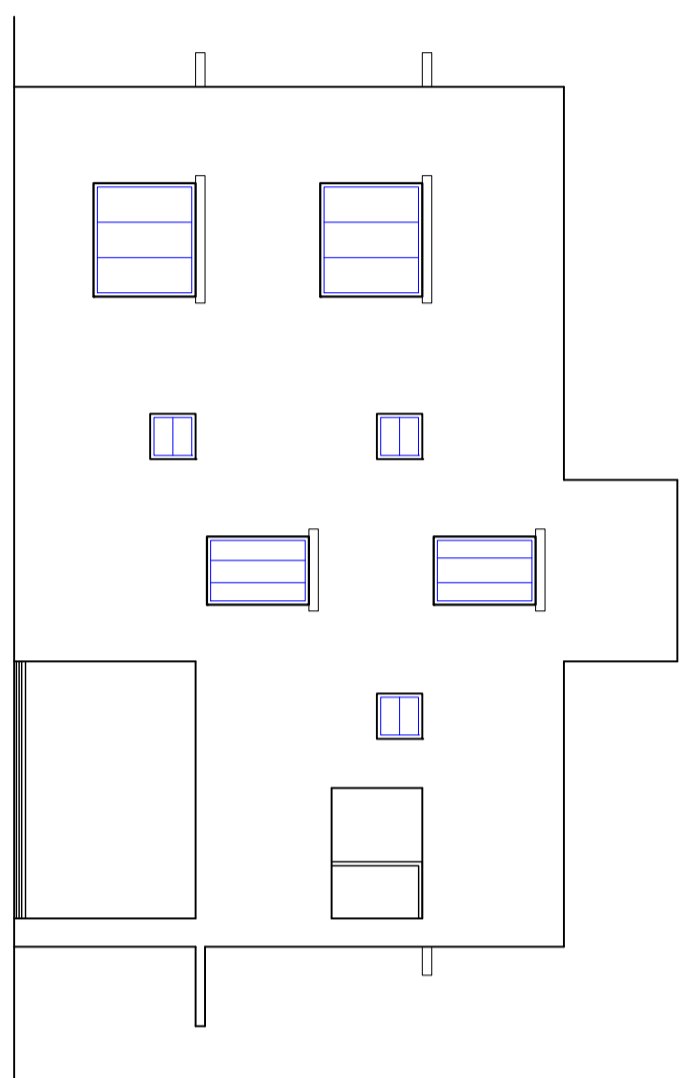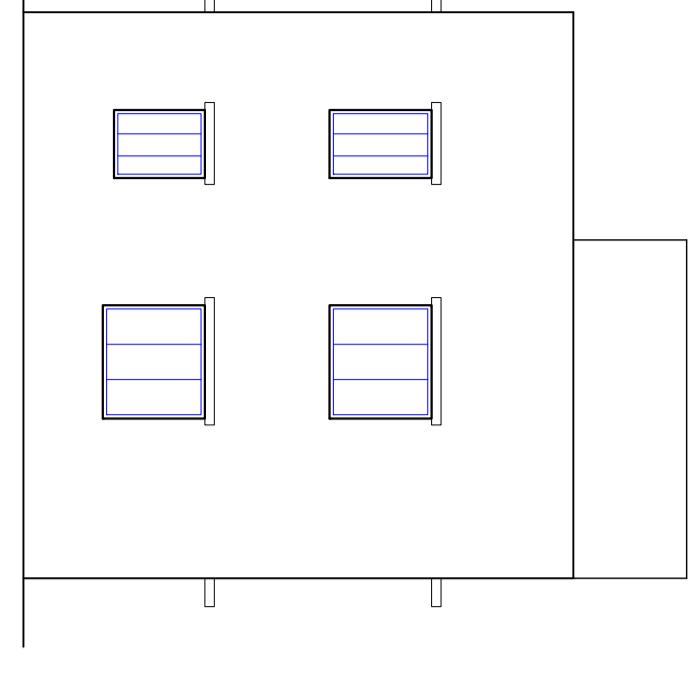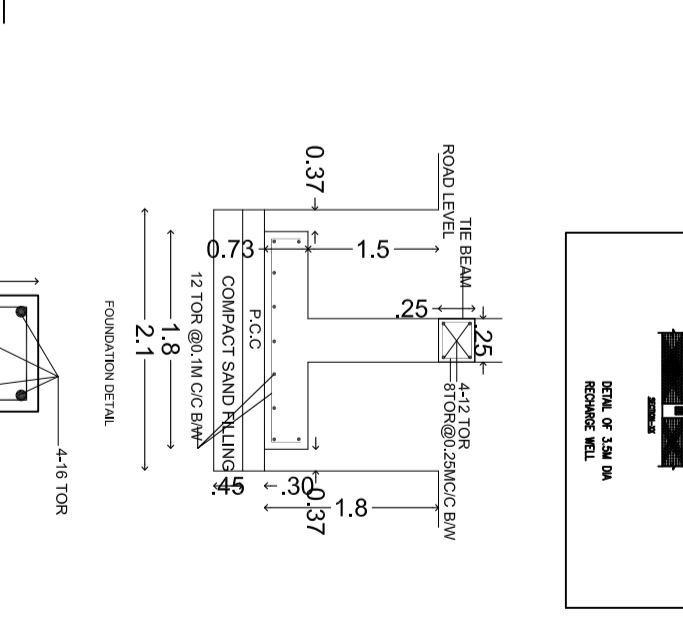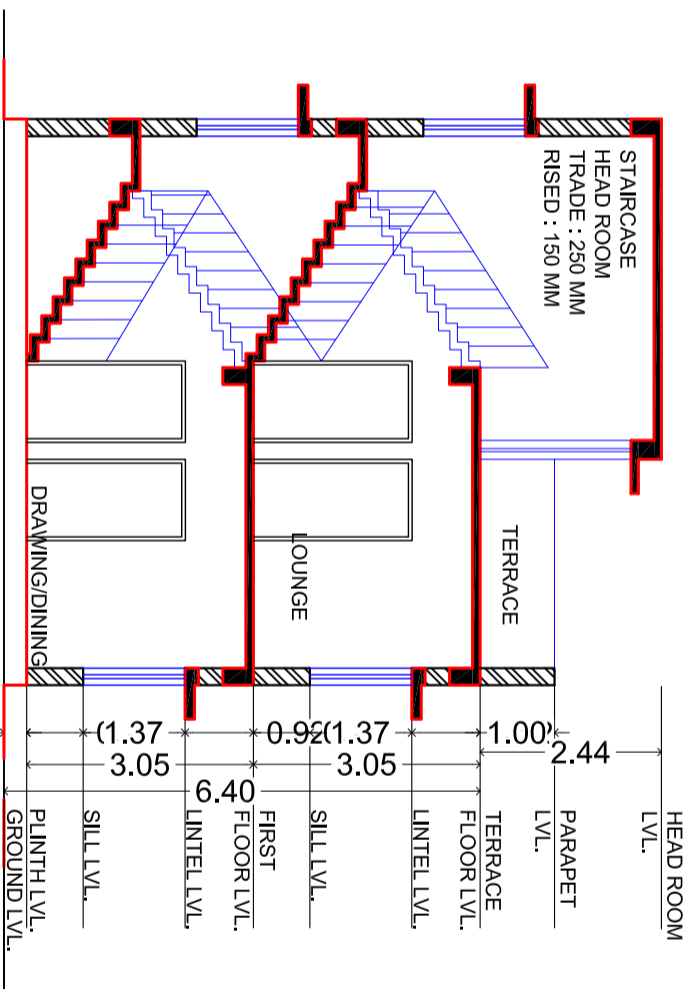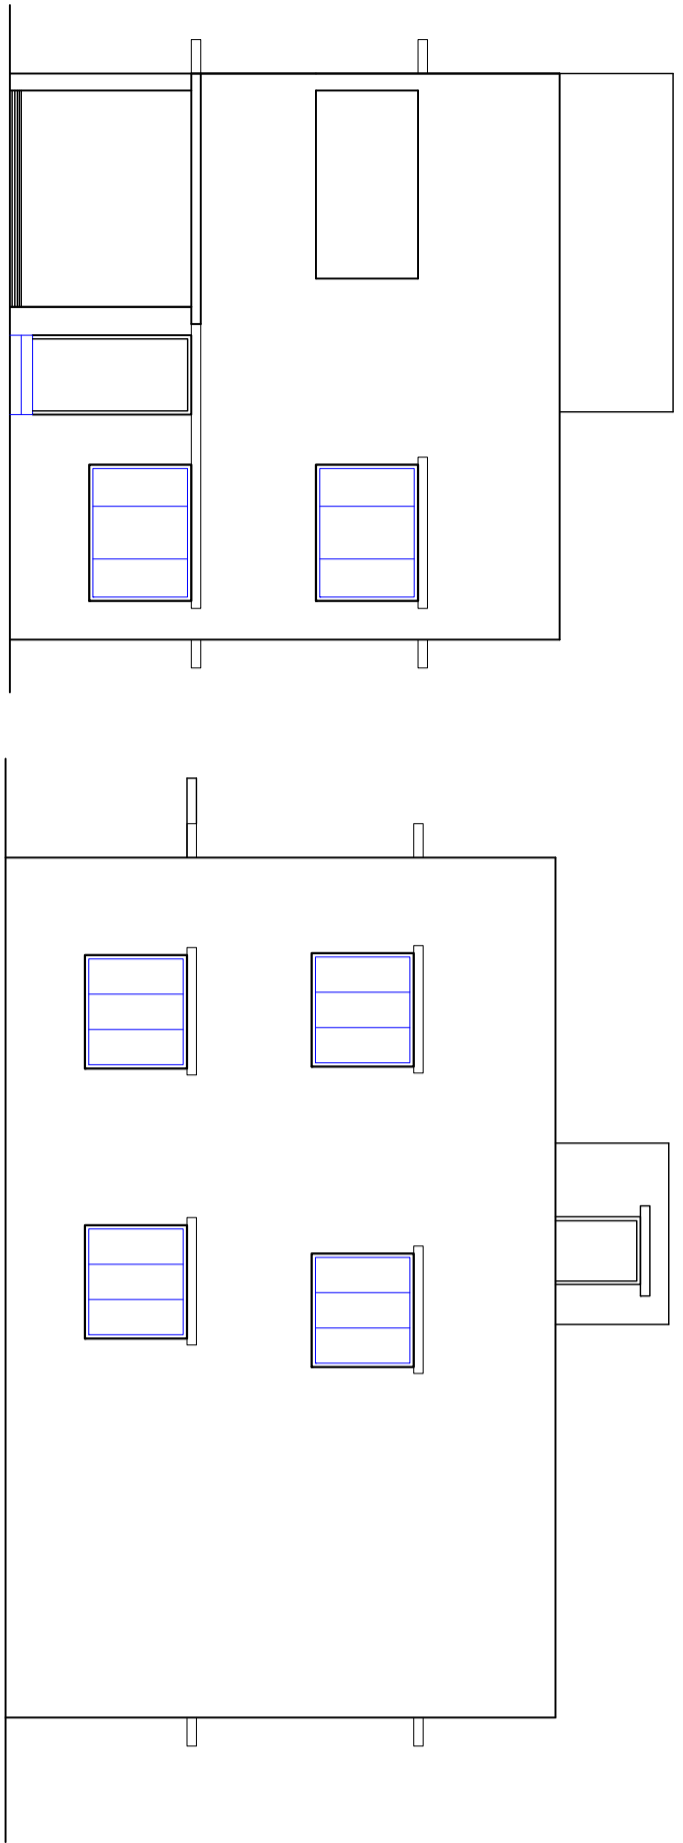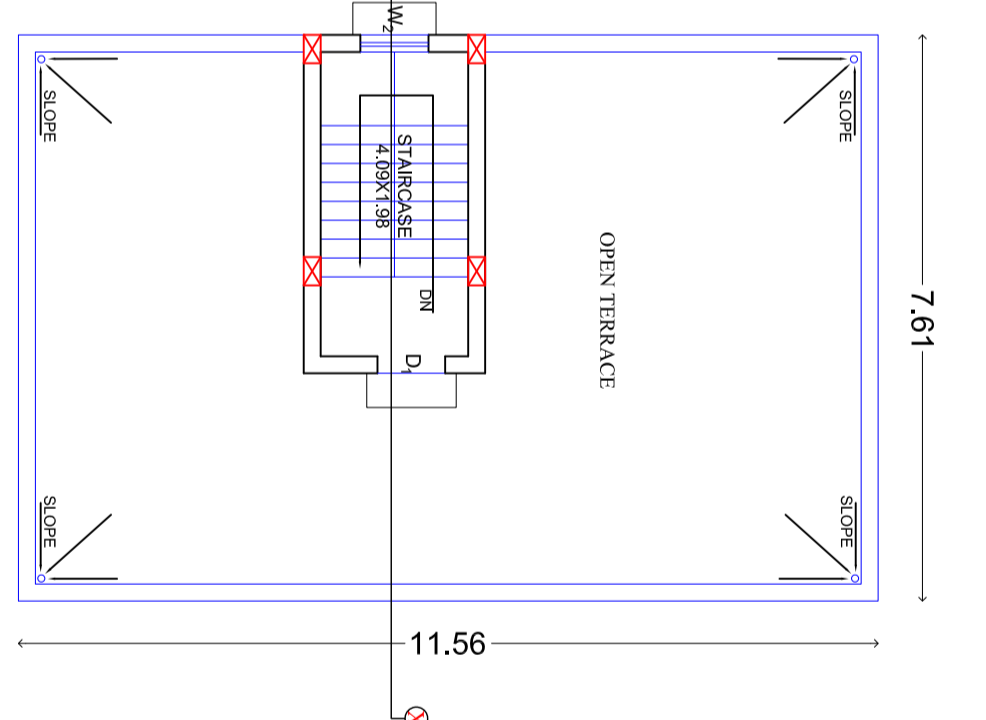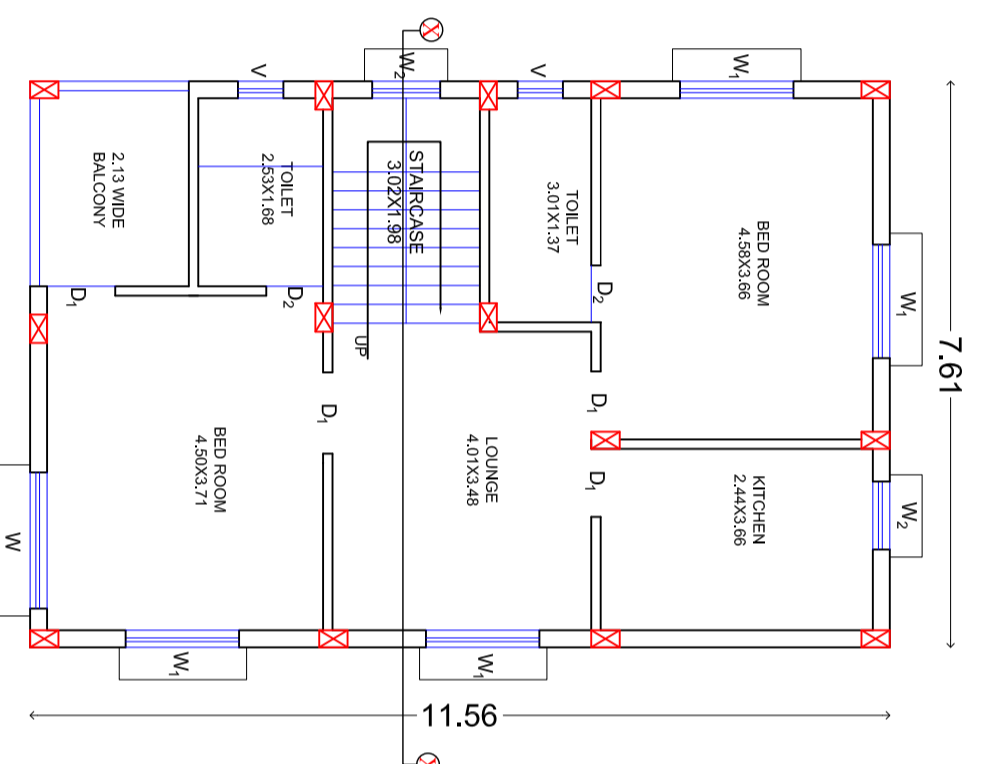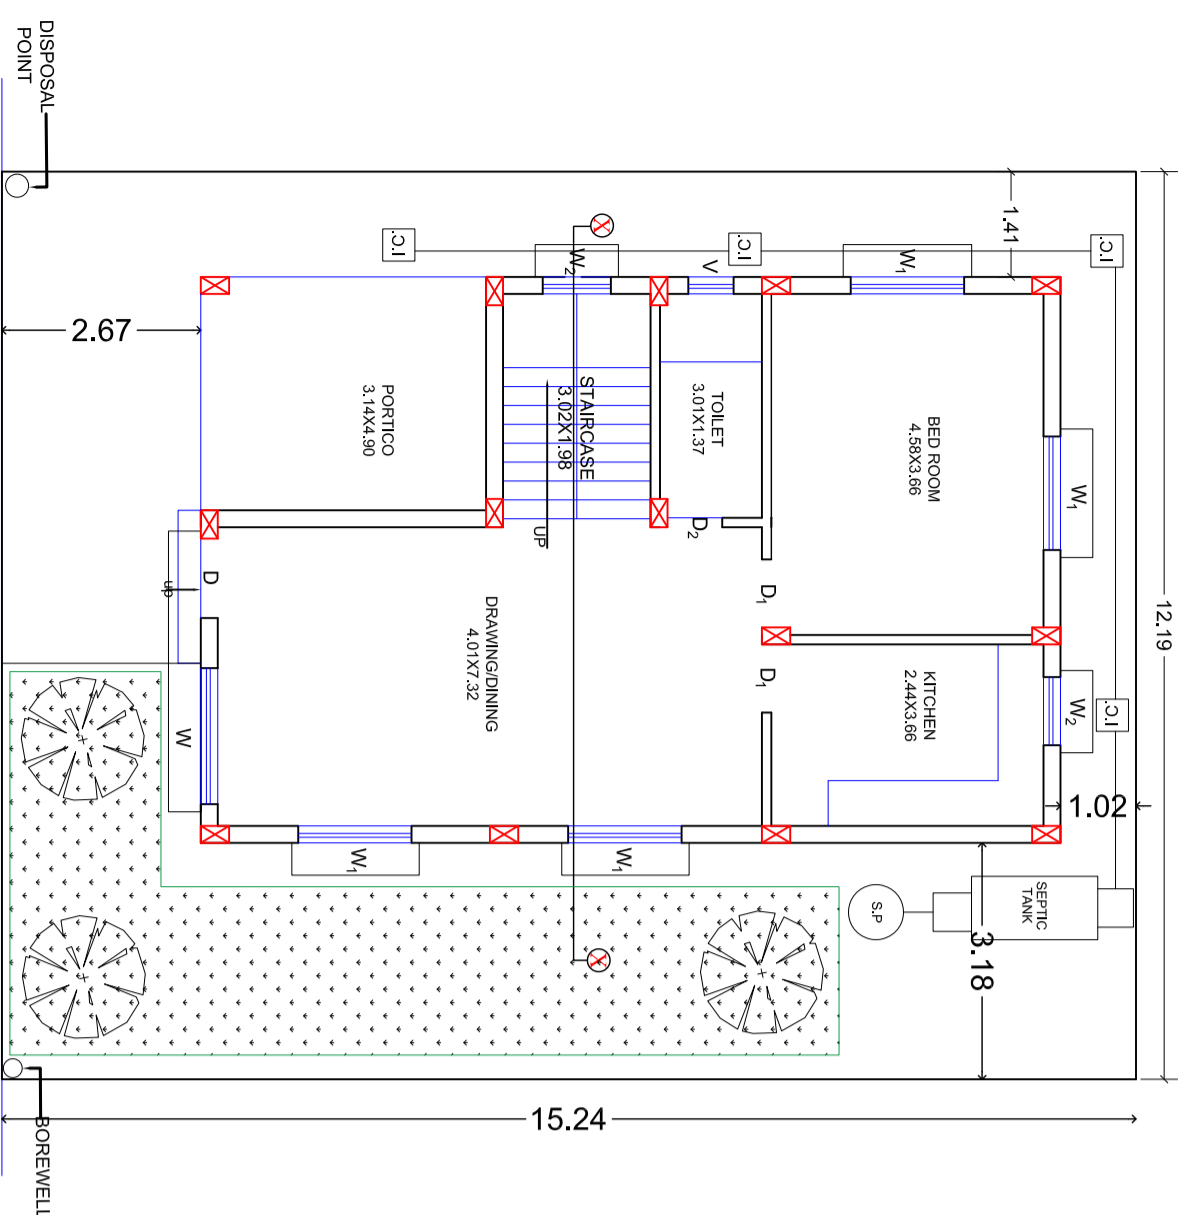

DRAWING TITLE
PROPOSED G+1 STOREIED RESIDENTIAL HOUSE
THIS IS A STANDARDIZED PRE-APPROVED PLAN PROVIDED BY