

SANCTION TEXT

APPROVING AUTHORITY DIGITAL SIGNATURE

DOOR & WINDOW SCHEDULE

| SL. NO. | TYPE | SIZE        | DESCRIPTION           |
|---------|------|-------------|-----------------------|
| 1       | D    | 1.07 X 2.13 | PANELLED DOOR         |
| 2       | D1   | 0.91 X 2.13 | PANELLED DOOR         |
| 3       | D2   | 0.76 X 2.13 | PANELLED DOOR         |
| 4       | W    | 1.52 X 1.37 | MS. GLAZED WINDOW     |
| 5       | W1   | 0.91 X 1.37 | MS. GLAZED WINDOW     |
| 6       | W2   | 1.22 X 1.14 | MS. GLAZED WINDOW     |
| 7       | V    | 0.61 X 0.61 | MS. GLAZED VENTILATOR |

AREA AND BUILDING PARAMETERS

|                            |                 |
|----------------------------|-----------------|
| PLOT DIMENSIONS (IN FEET)  | 40' X 50'       |
| PLOT DIMENSIONS (IN MT)    | 12.19M X 15.24M |
| PLOT AREA                  | 185.775 SQMT    |
| GROUND FLOOR BUILT UP AREA | 85.18 SQMT      |
| FIRST FLOOR BUILT UP AREA  | 38.24 SQMT      |
| TOTAL BUILT UP AREA        | 123.42 SQMT     |
| FLOOR AREA RATIO (FAR)     | 0.66            |
| BUILDING HEIGHT            | 6.45 MT         |
| PLANTATION AREA            | 0 SQMT          |
| NUMBER OF TREES PROVIDED   | 2 NOS.          |




APPLICANT DETAILS

|                   |  |
|-------------------|--|
| NAME OF APPLICANT |  |
| ADDRESS           |  |
| CONTACT NUMBER    |  |


LAND DETAILS

|                        |  |
|------------------------|--|
| REVENUE VILLAGE        |  |
| REVENUE PLOT NO        |  |
| SCHEME PLOT NO/ LAYOUT |  |
| PLOT NO/ SUB PLOT NO   |  |
| KHATA NUMBER           |  |


SITE PLAN

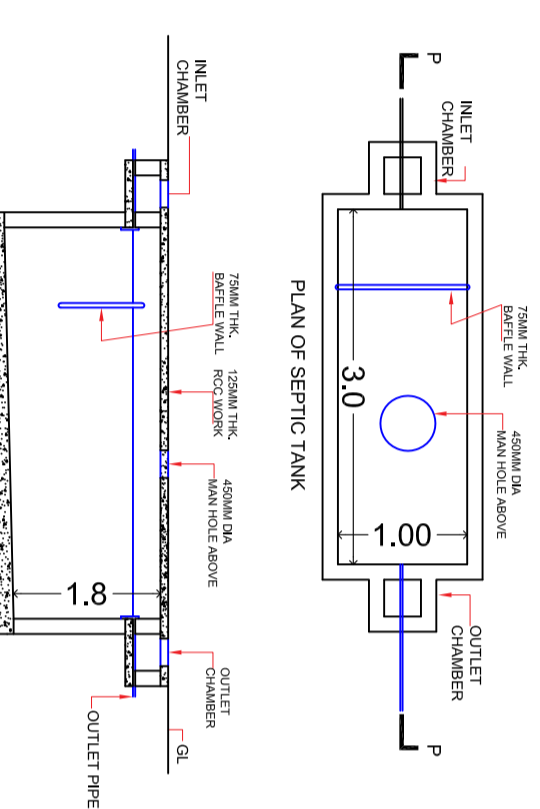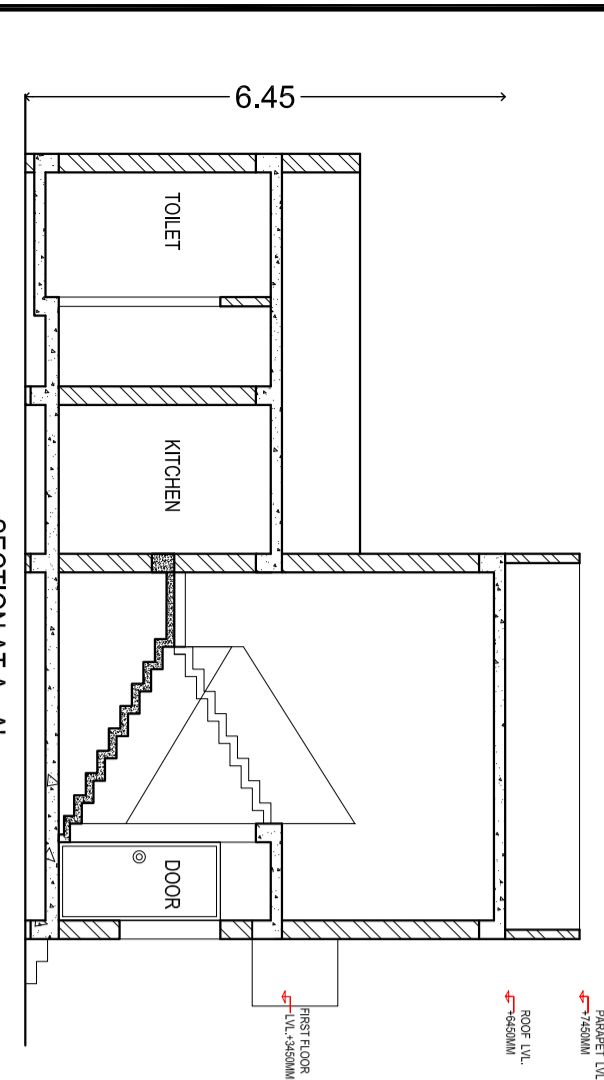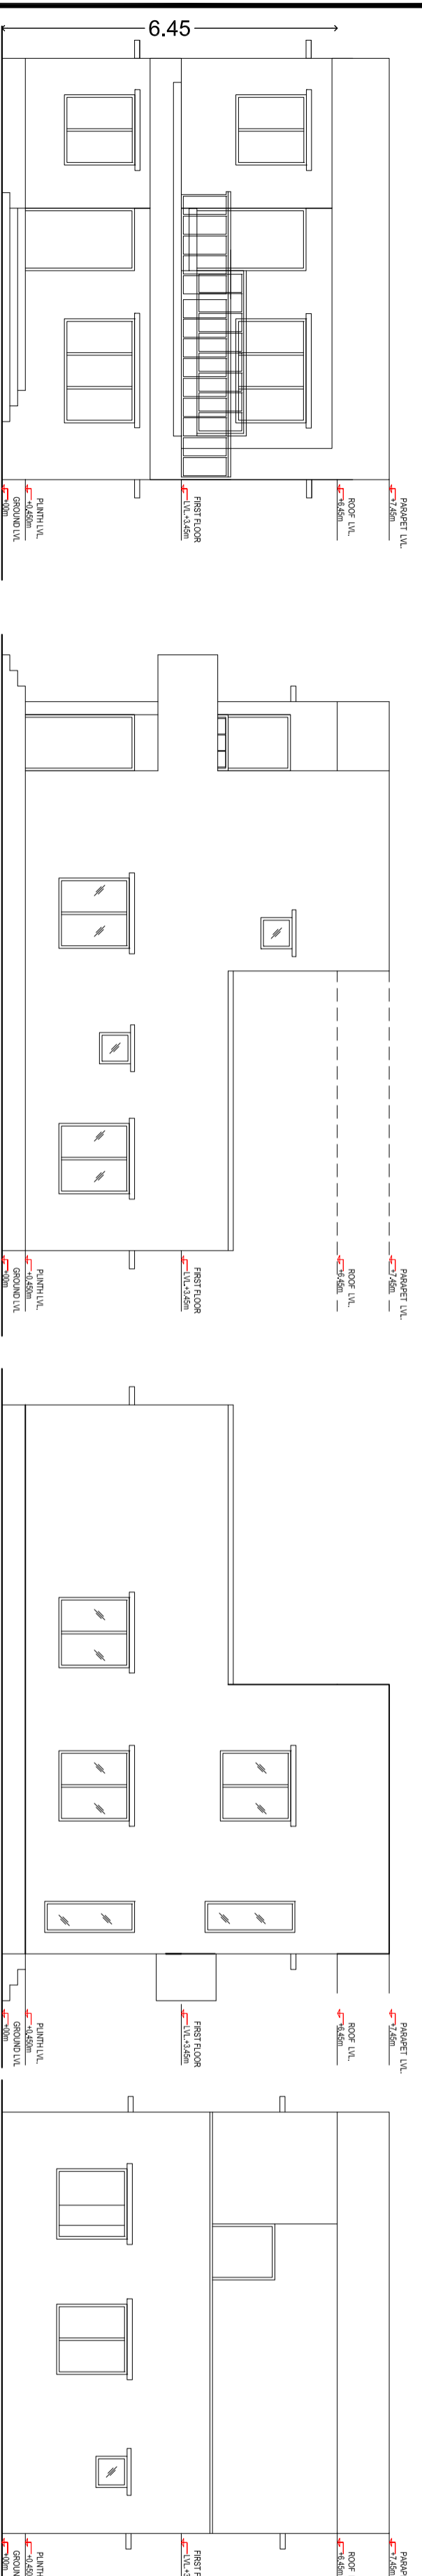


SECTION P-P

 


TYPICAL COLUMN

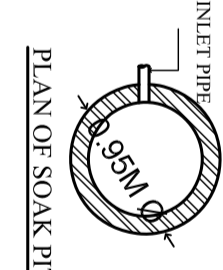


PLAN OF SOAK PIT

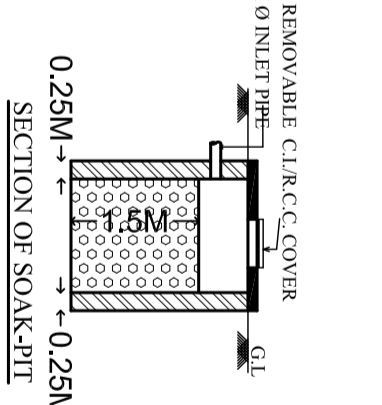


SECTION OF SOAK-PIT

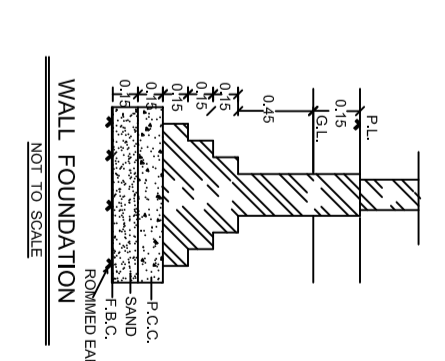


WALL FOUNDATION

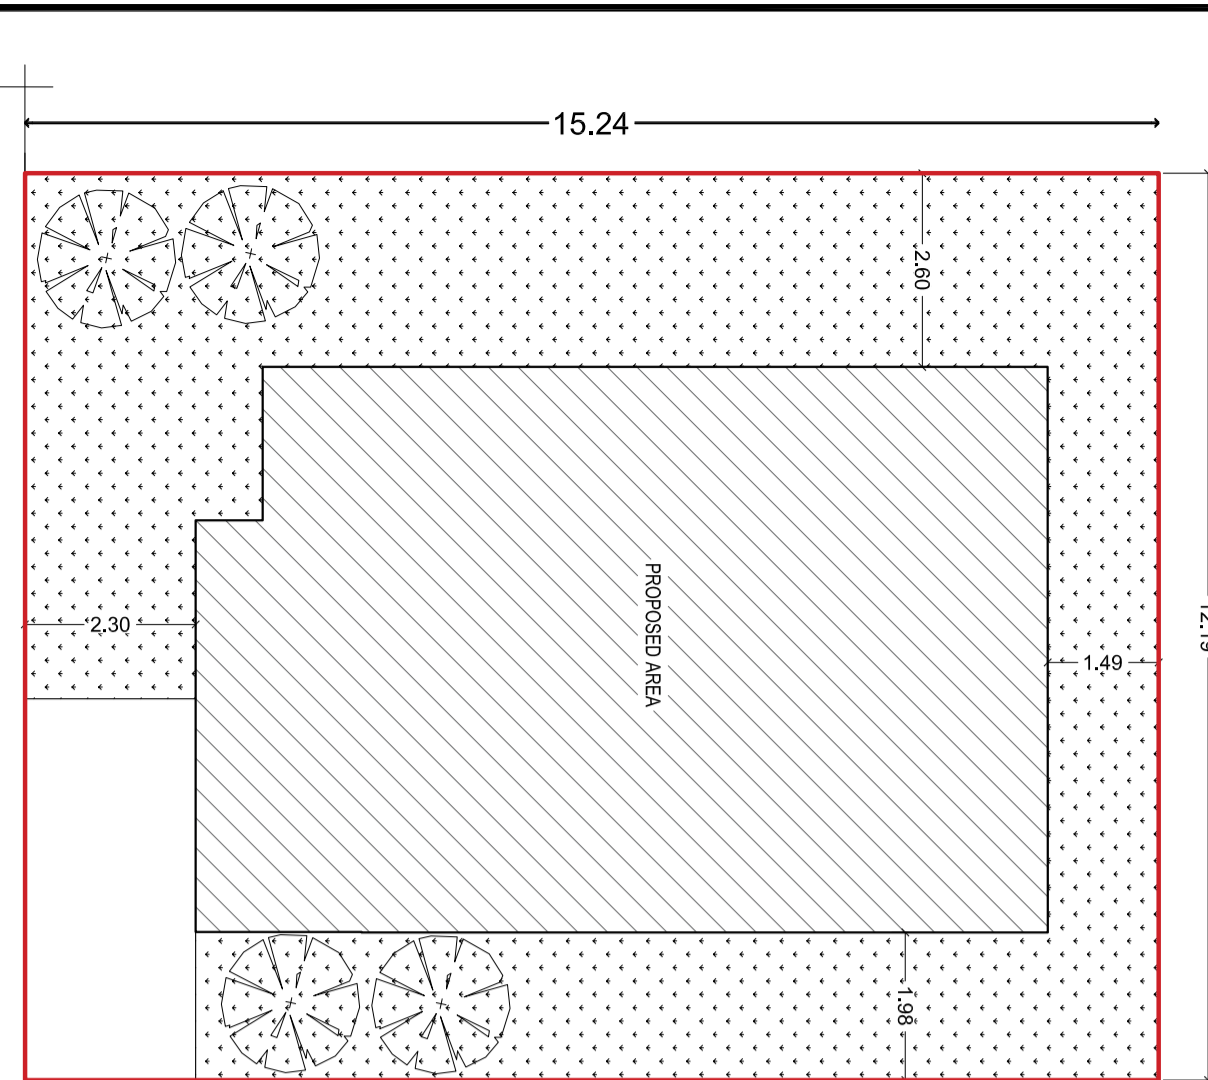


SITE PLAN

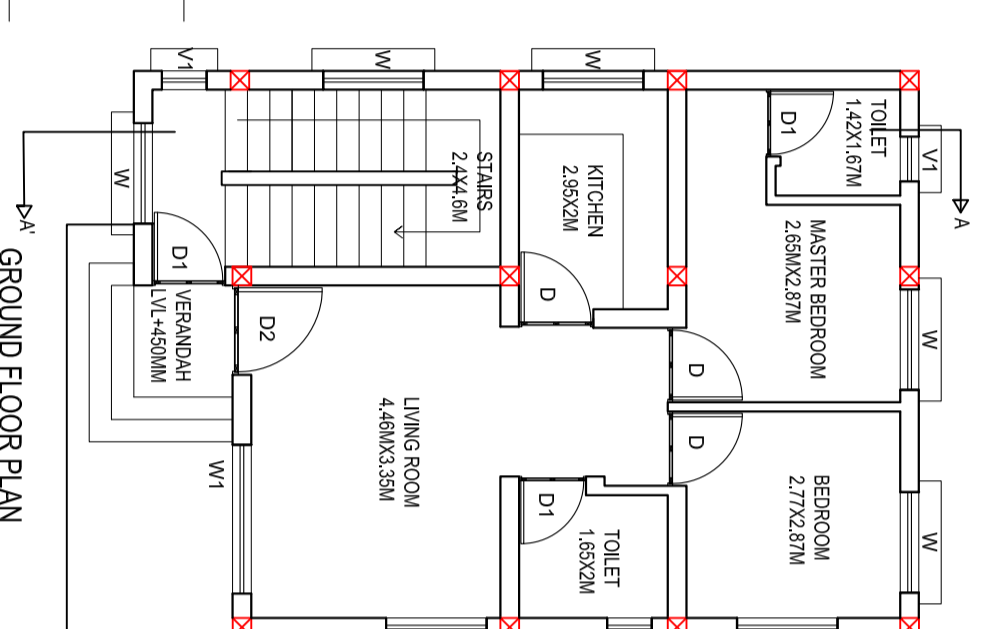

GROUND FLOOR PLAN

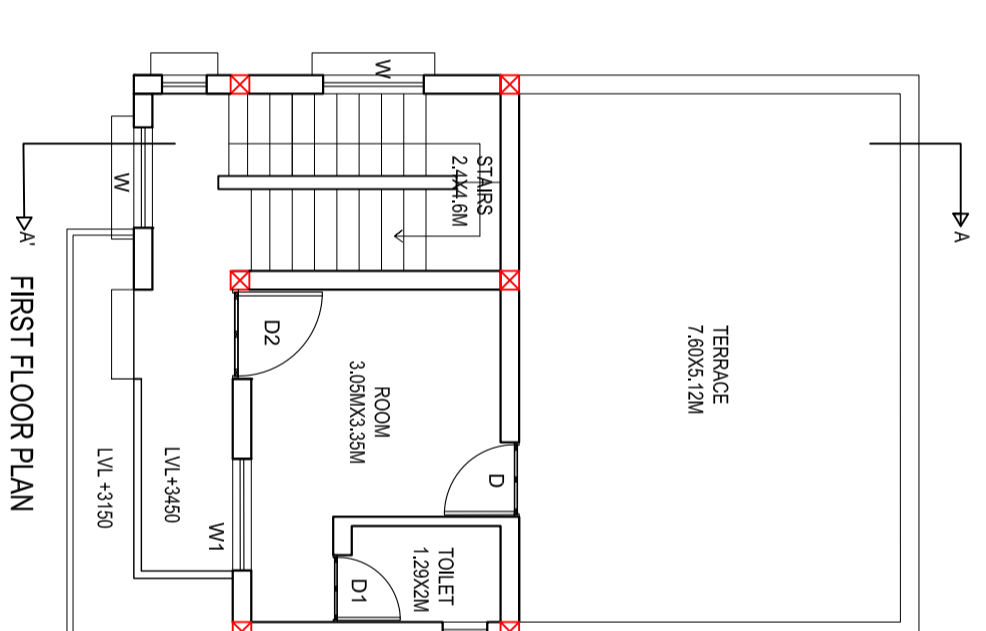

FIRST FLOOR PLAN

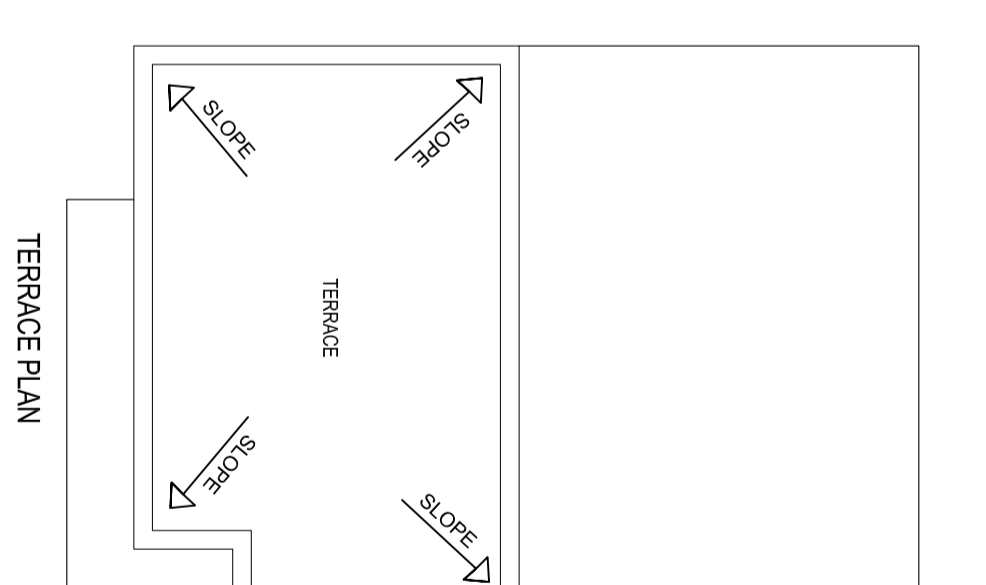

TERRACE PLAN

DRAWING TITLE

**PROPOSED G+1 STOREIED RESIDENTIAL HOUSE**

THIS IS A STANDARDIZED PRE-APPROVED PLAN PROVIDED BY