

SANCTION TEXT

APPROVING AUTHORITY DIGITAL SIGNATURE






DOOR & WINDOW SCHEDULE		
SL. NO.	TYPE	DESCRIPTION
1	D	1.07 X 2.13 PANELLED DOOR
2	D1	0.91 X 2.13 PANELLED DOOR
3	D2	0.76 X 2.13 PANELLED DOOR
4	V	1.52 X 1.37 MS. GLAZED WINDOW
5	V1	0.91 X 1.37 MS. GLAZED WINDOW
6	V2	1.22 X 1.14 MS. GLAZED WINDOW
7	V	0.61 X 0.61 MS. GLAZED VENTILATOR

AREA AND BUILDING PARAMETERS	
PLOT DIMENSIONS (IN FEET)	40' X 60'
PLOT DIMENSIONS (IN MET)	12.19M X 18.29M
PLOT AREA	222.95 SQMT
GROUND FLOOR BUILT UP AREA	154.28 SQMT
FIRST FLOOR BUILT UP AREA	151.51 SQMT
SECOND FLOOR BUILT UP AREA	82.12 SQMT
TOTAL BUILT UP AREA	387.91 SQMT
FLOOR AREA RATIO (FAR)	1.73
BUILDING HEIGHT	9.45 MT
PLANTATION AREA	23 SQMT
NUMBER OF TREES PROVIDED	03 NOS

APPLICANT DETAILS	
NAME OF APPLICANT	
ADDRESS	
CONTACT NUMBER	

LAND DETAILS	
REVENUE VILLAGE	
REVENUE PLOT NO	
SCHEME PLOT NO/LAYOUT	
PLOT NO/ SUB PLOT NO	
KHATA NUMBER	

SITE PLAN

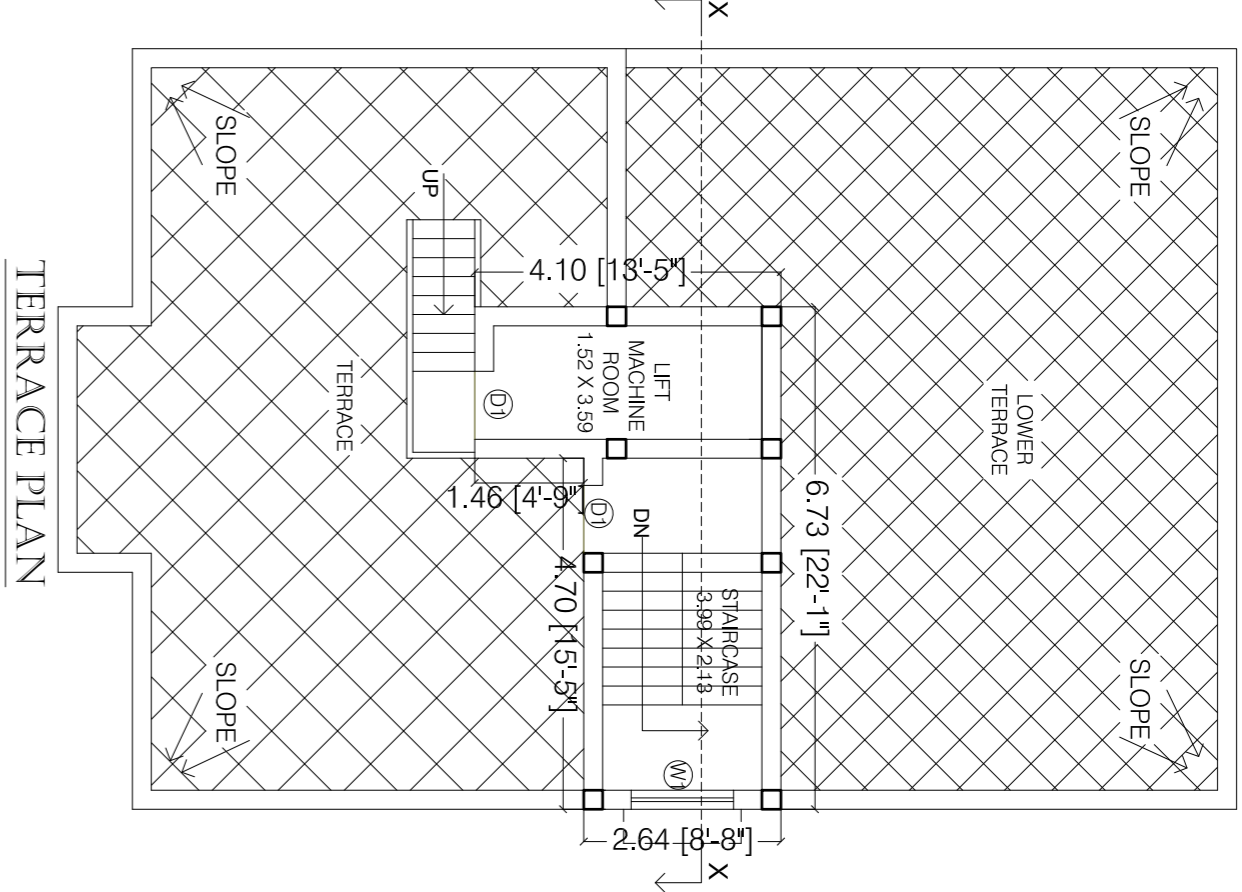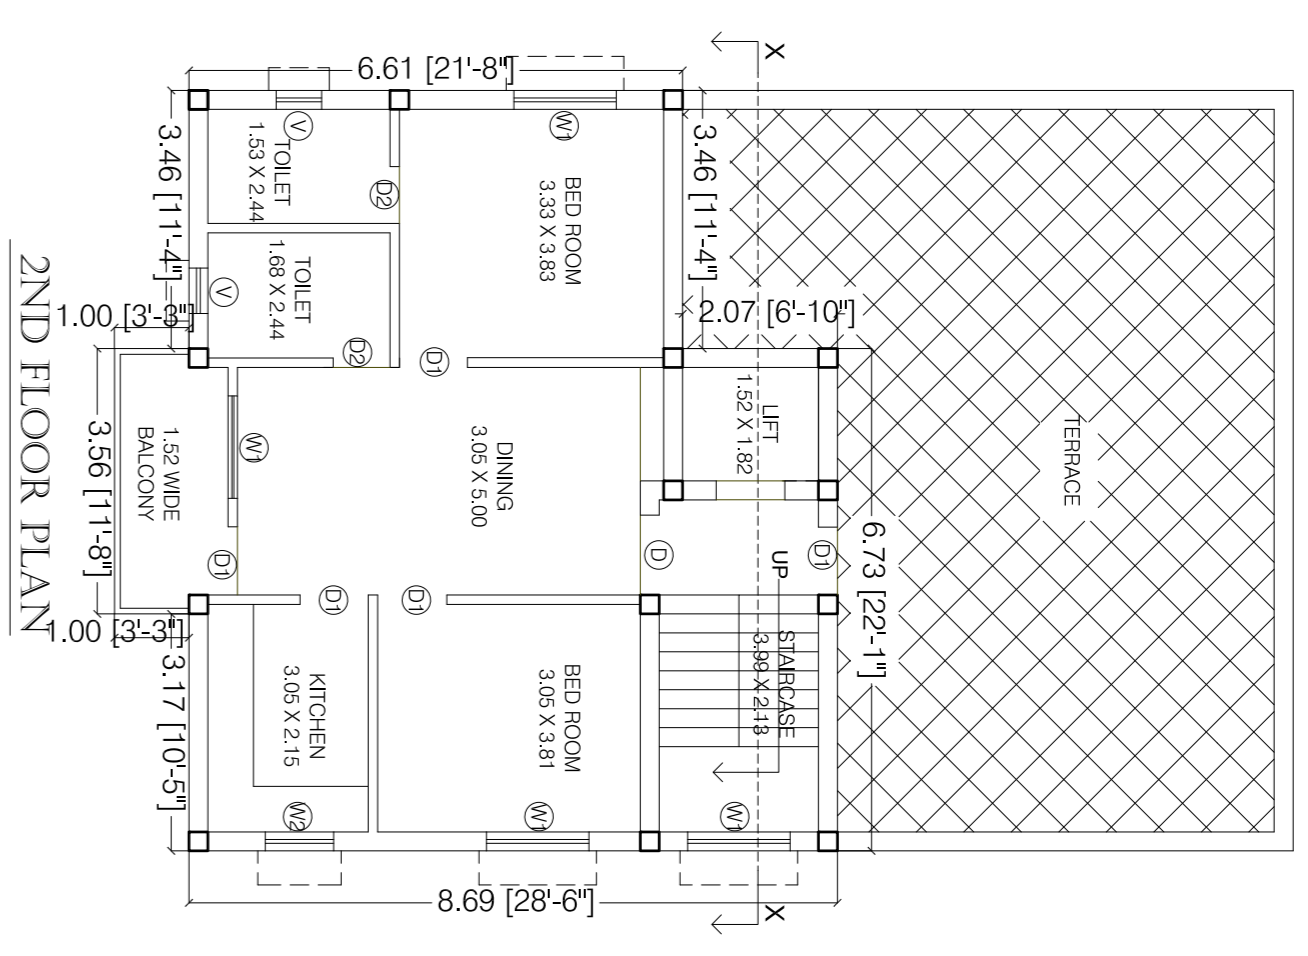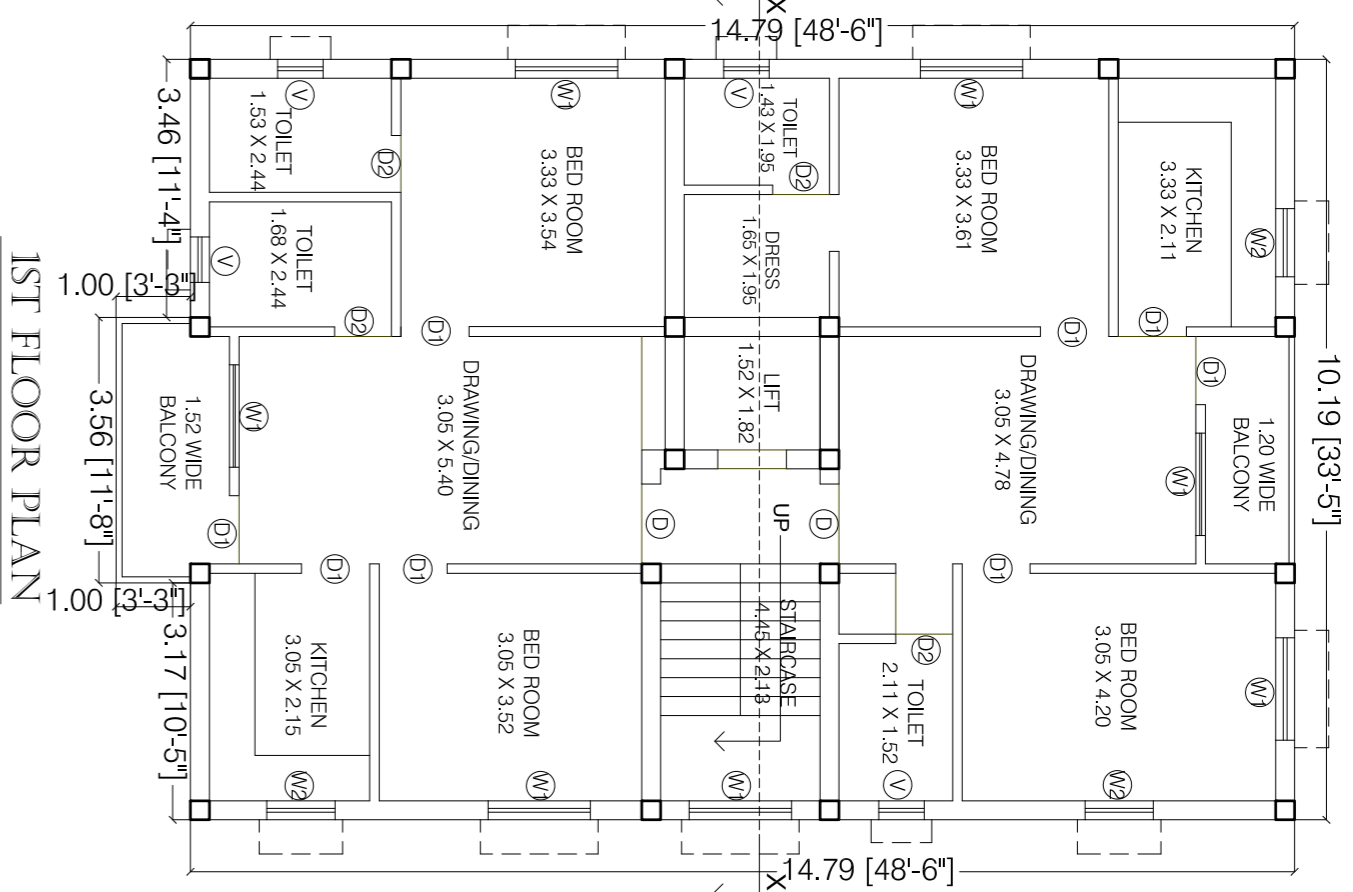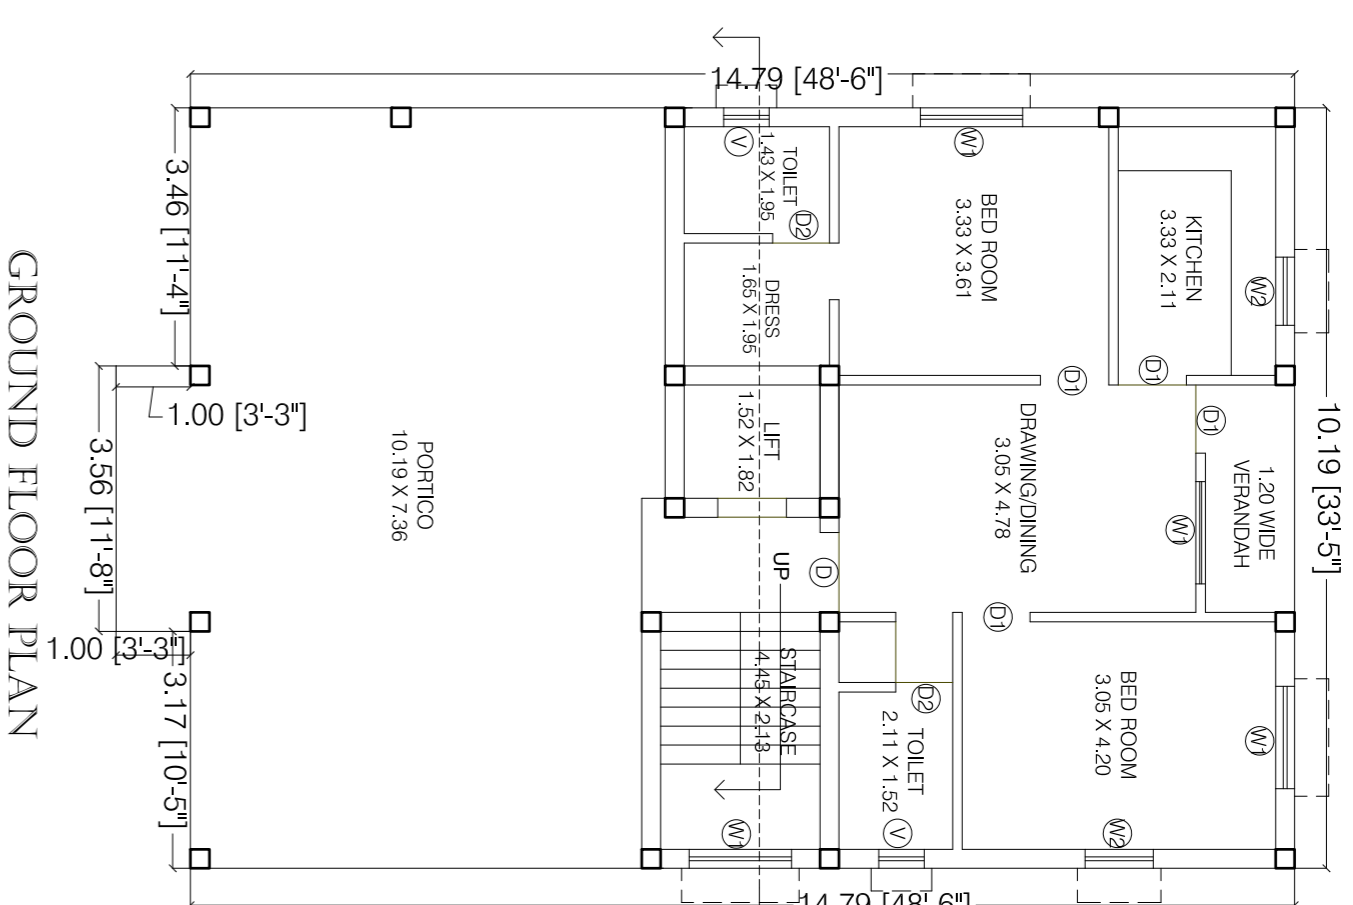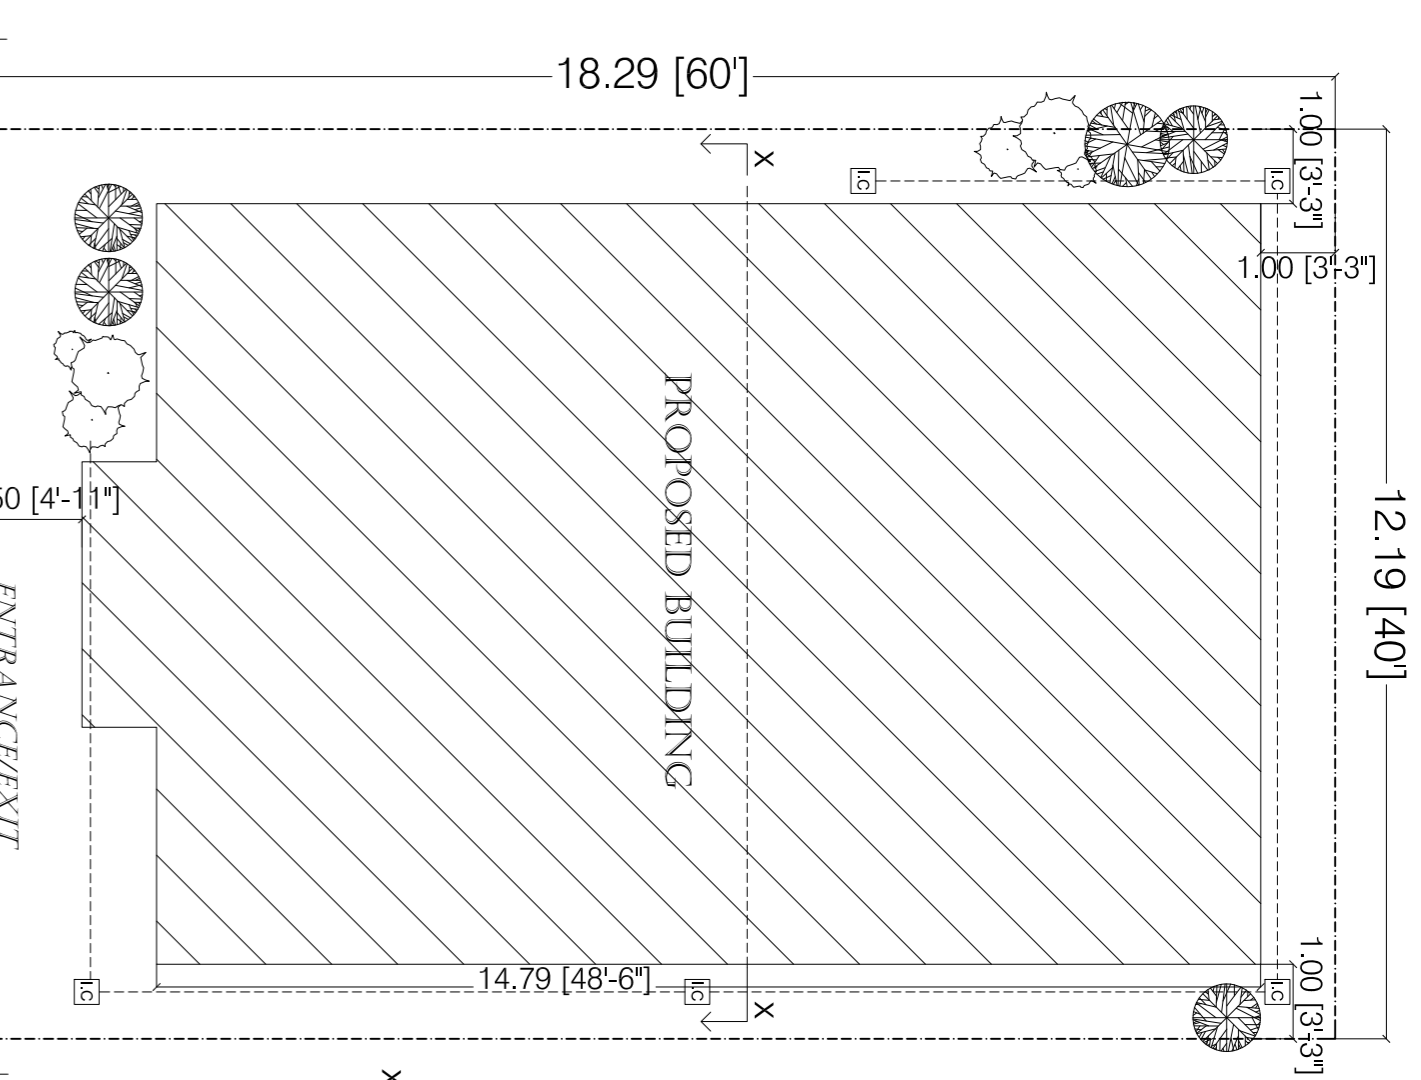




LAYOUT PLAN

GROUND FLOOR PLAN




1ST FLOOR PLAN

2ND FLOOR PLAN


TERRACE PLAN

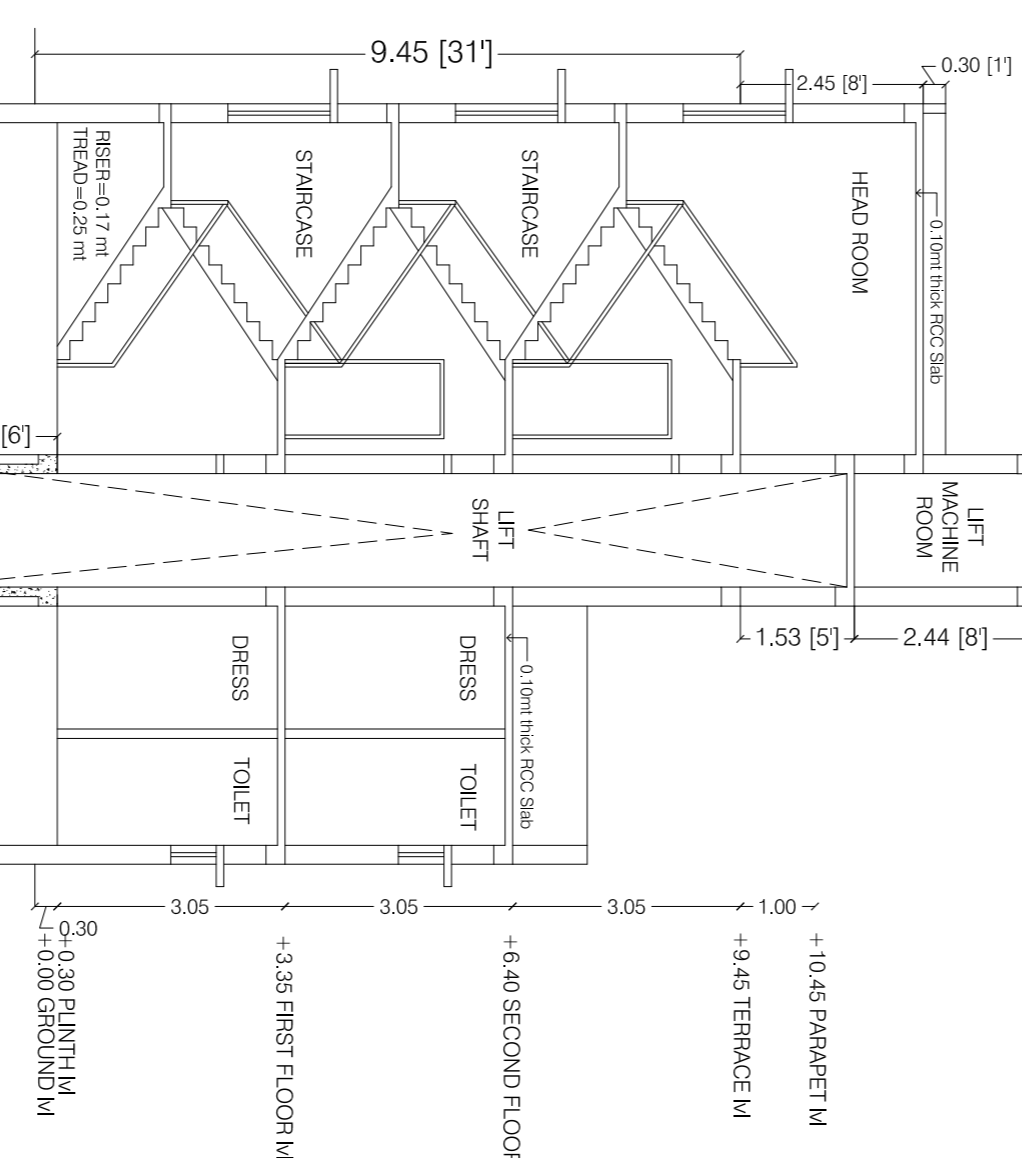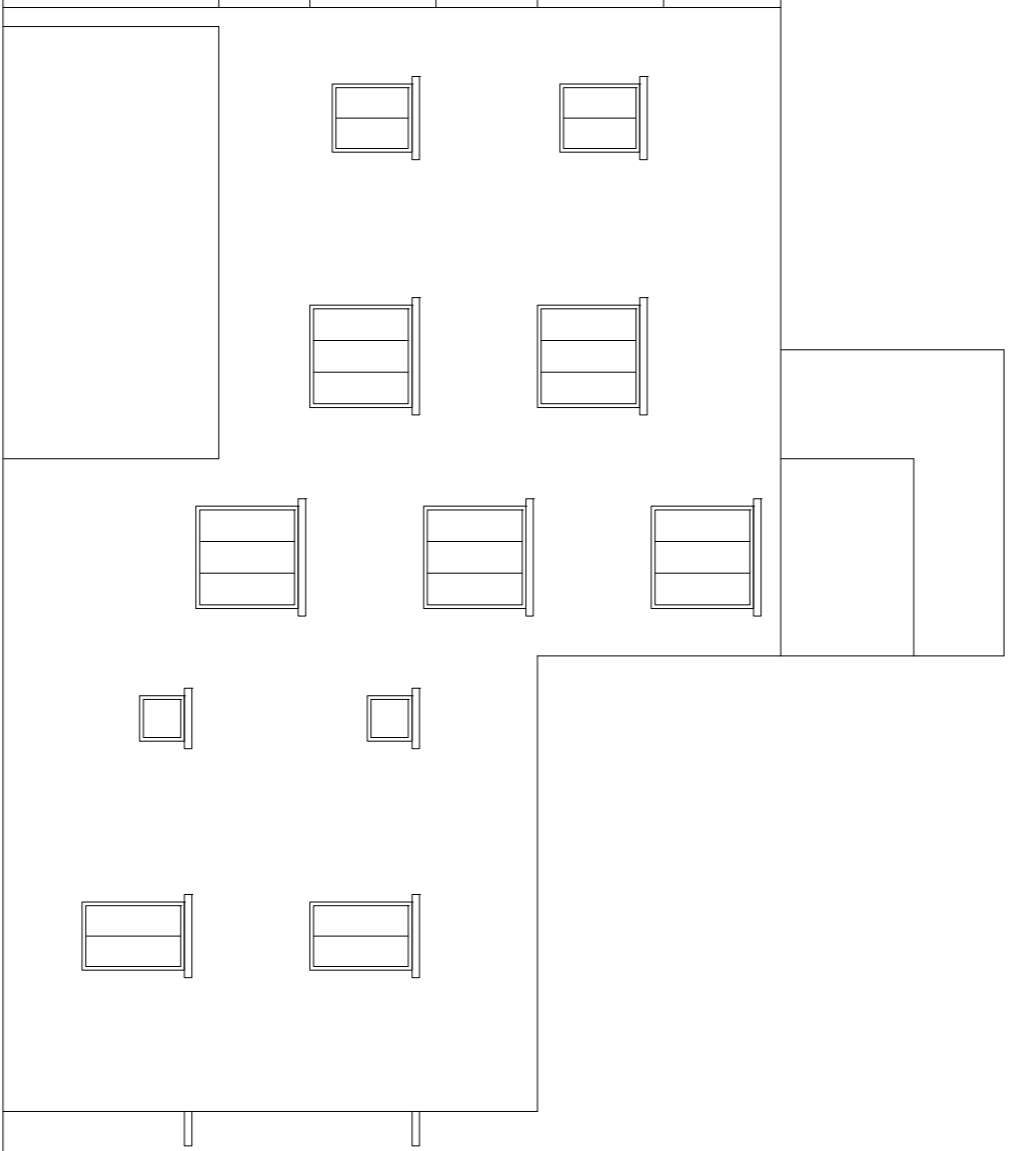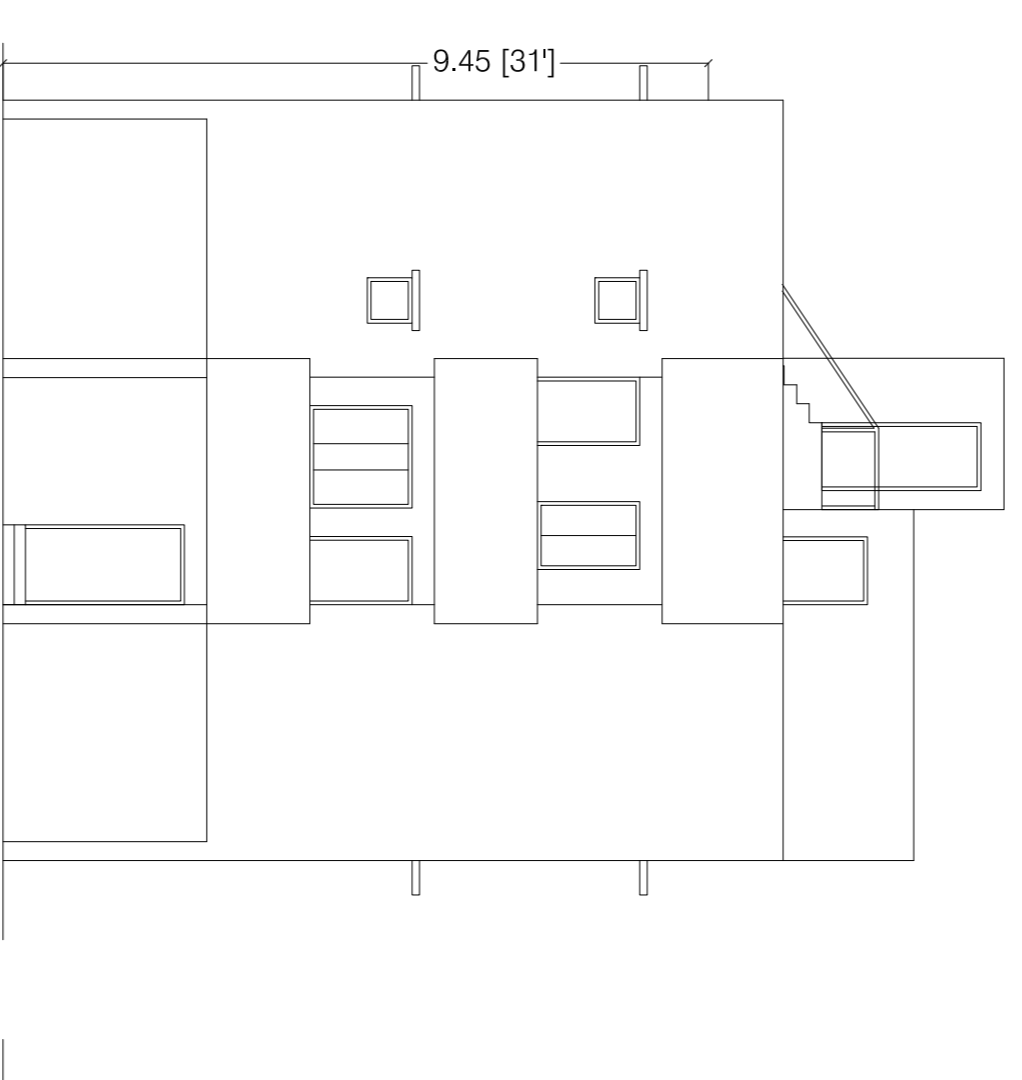


SECTION THROUGH-XXX

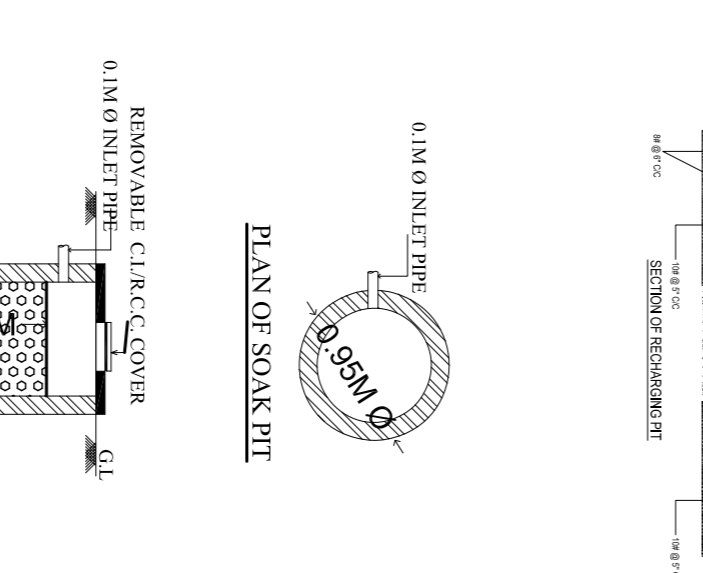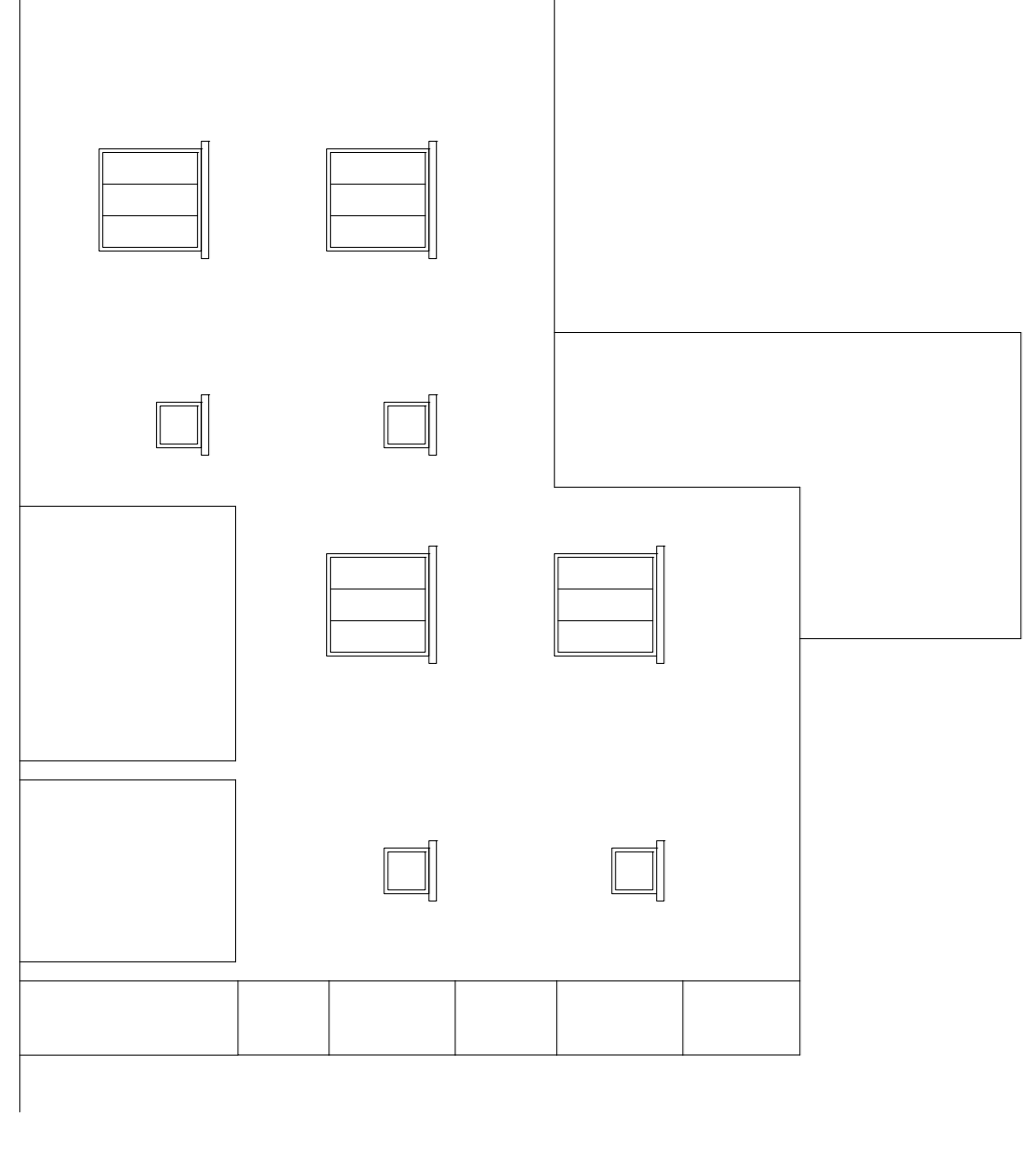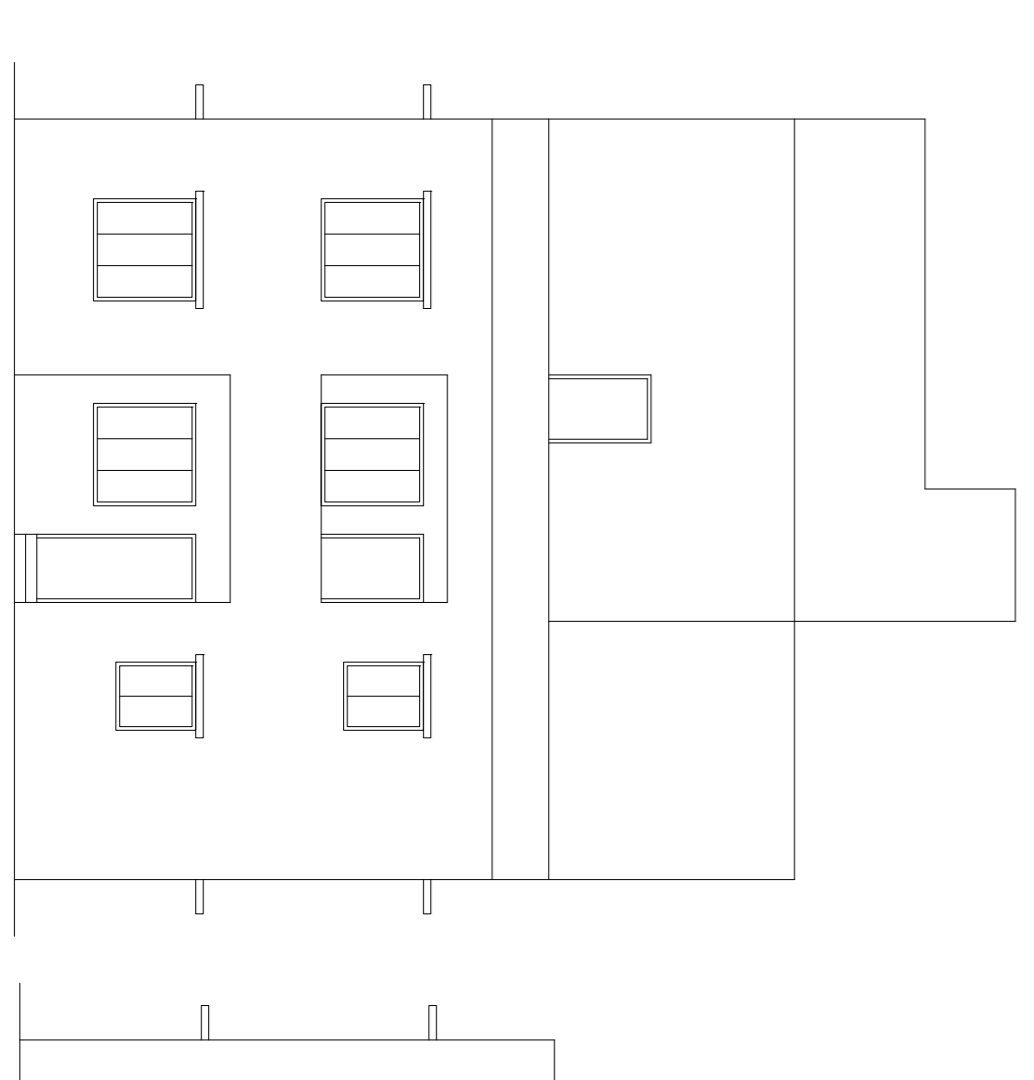



PLAN OF SOAK PIT

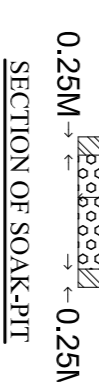

SECTION OF SOAK-PIT

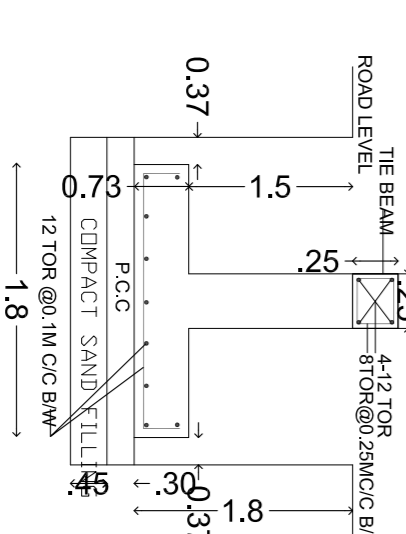

FOUNDATION DETAIL

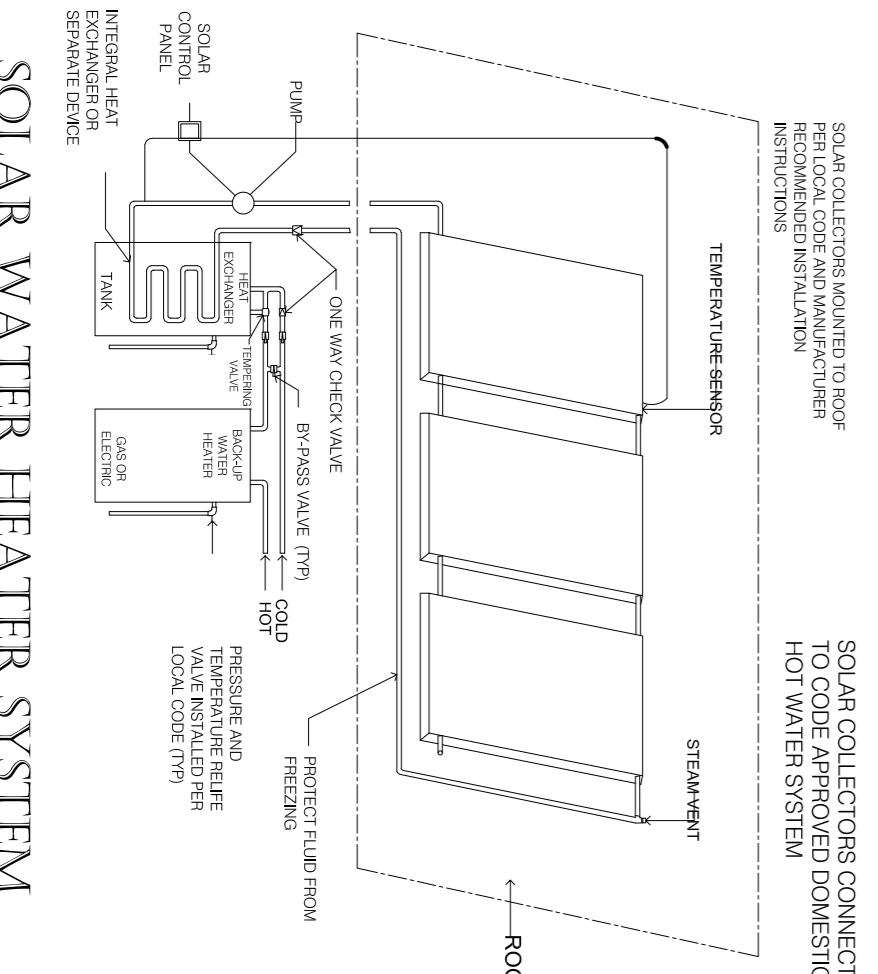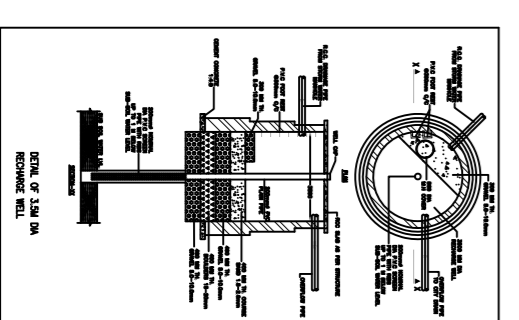

SOLAR WATER HEATER SYSTEM

DRAWING TITLE

## PROPOSED G+2 STORIED RESIDENTIAL HOUSE

THIS IS A STANDARDIZED PRE-APPROVED PLAN PROVIDED BY