



12.192 (40')

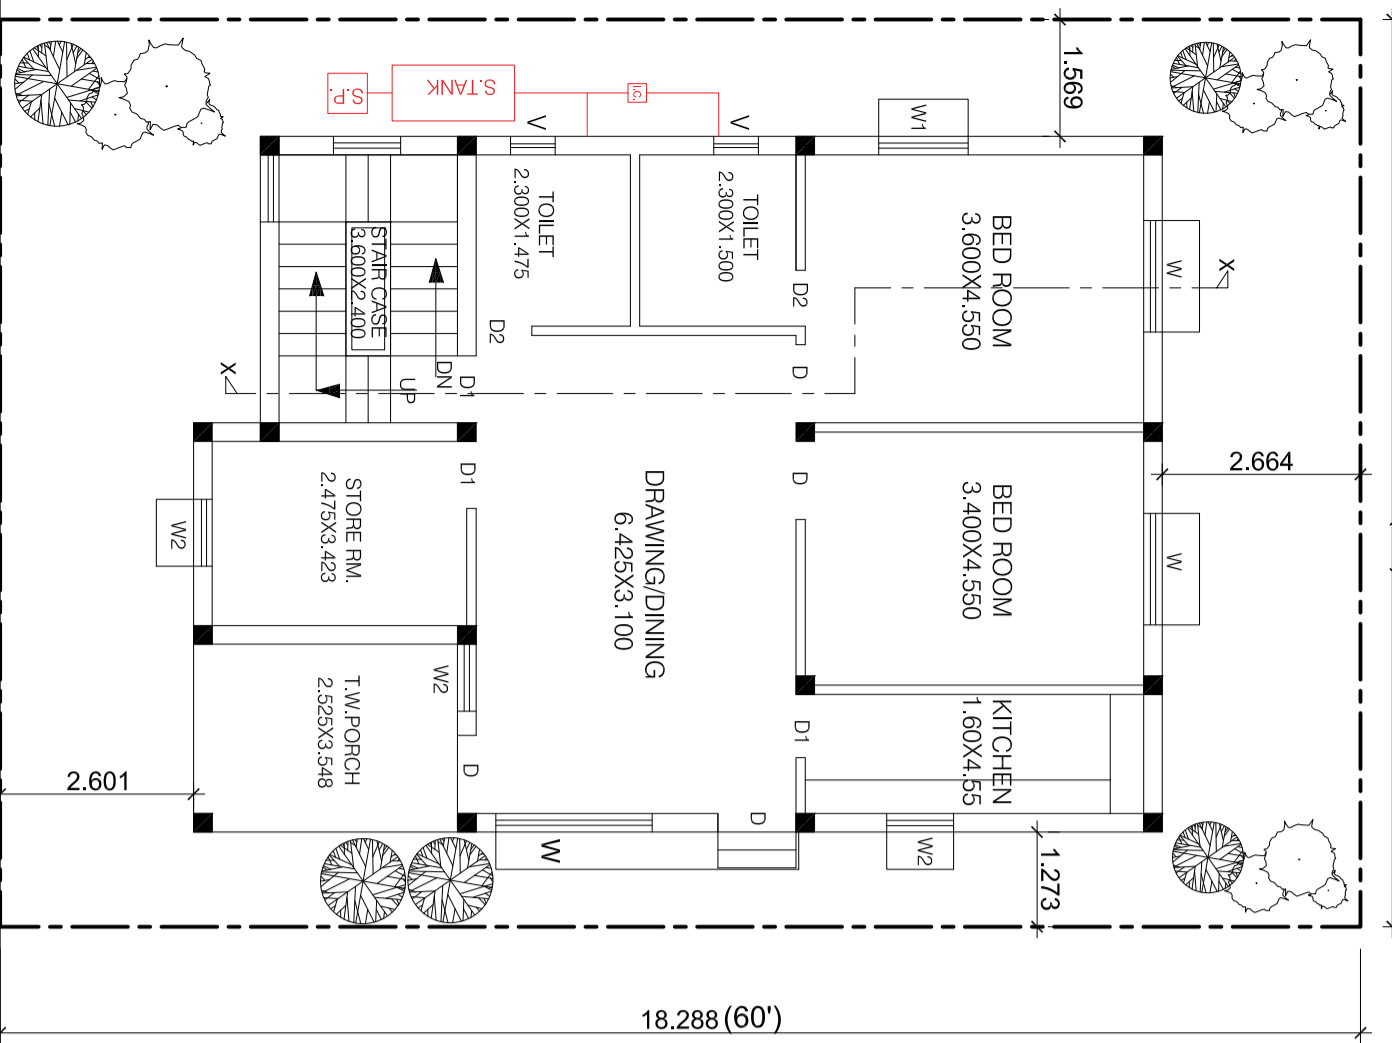


GROUND FLOOR PLAN WITH LAYOUT PLAN


18 M wide road

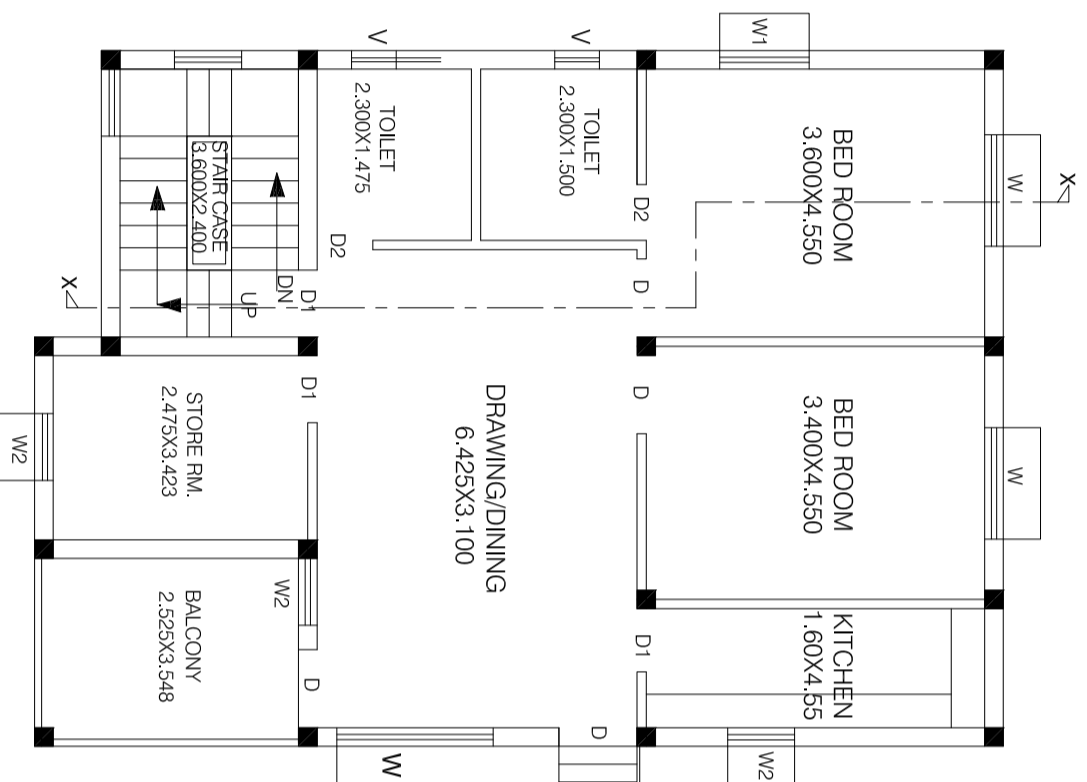


1ST AND 2ND FLOOR PLAN

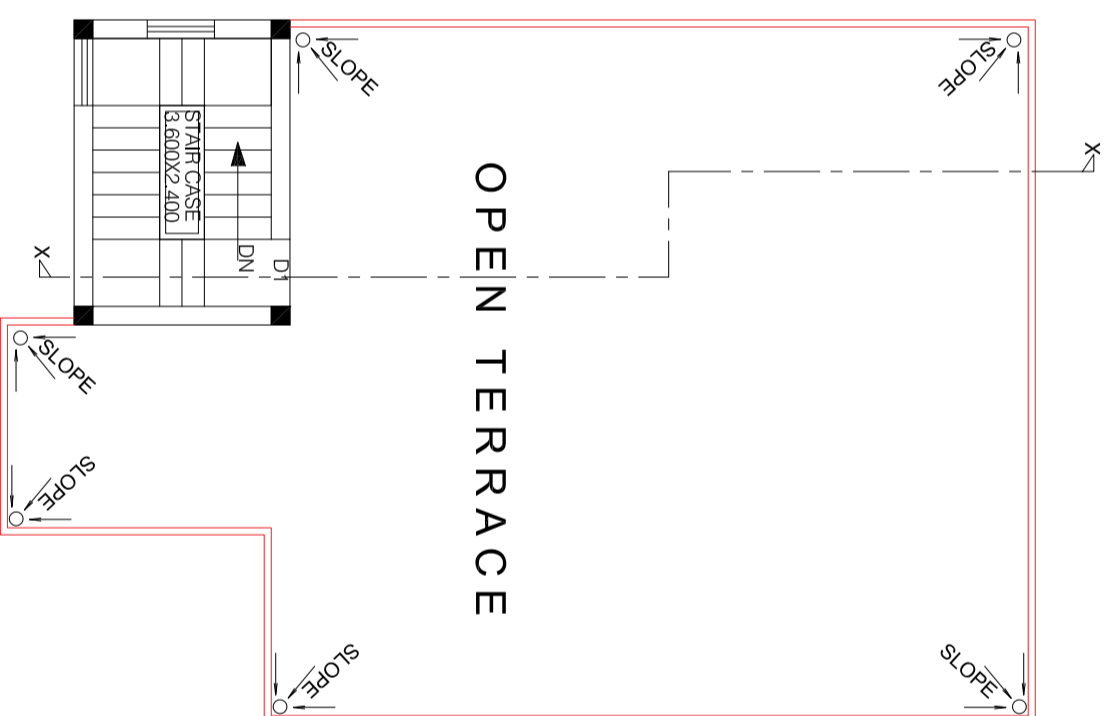


TERRACE FLOOR PLAN

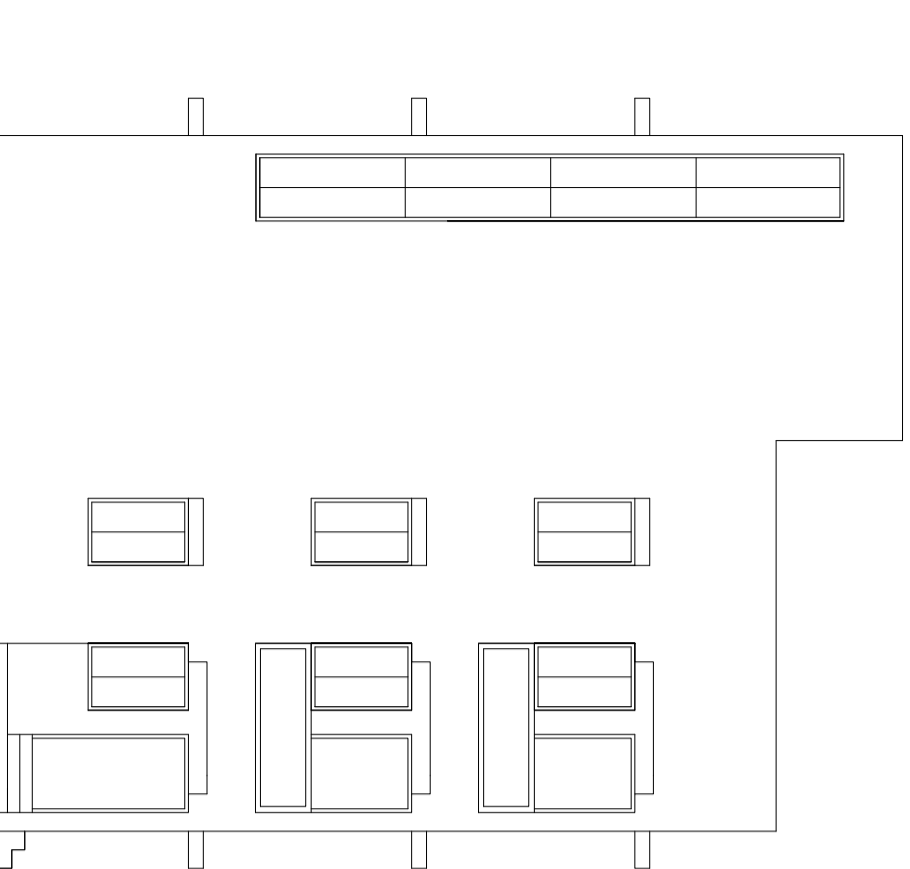


FRONT ELEVATION

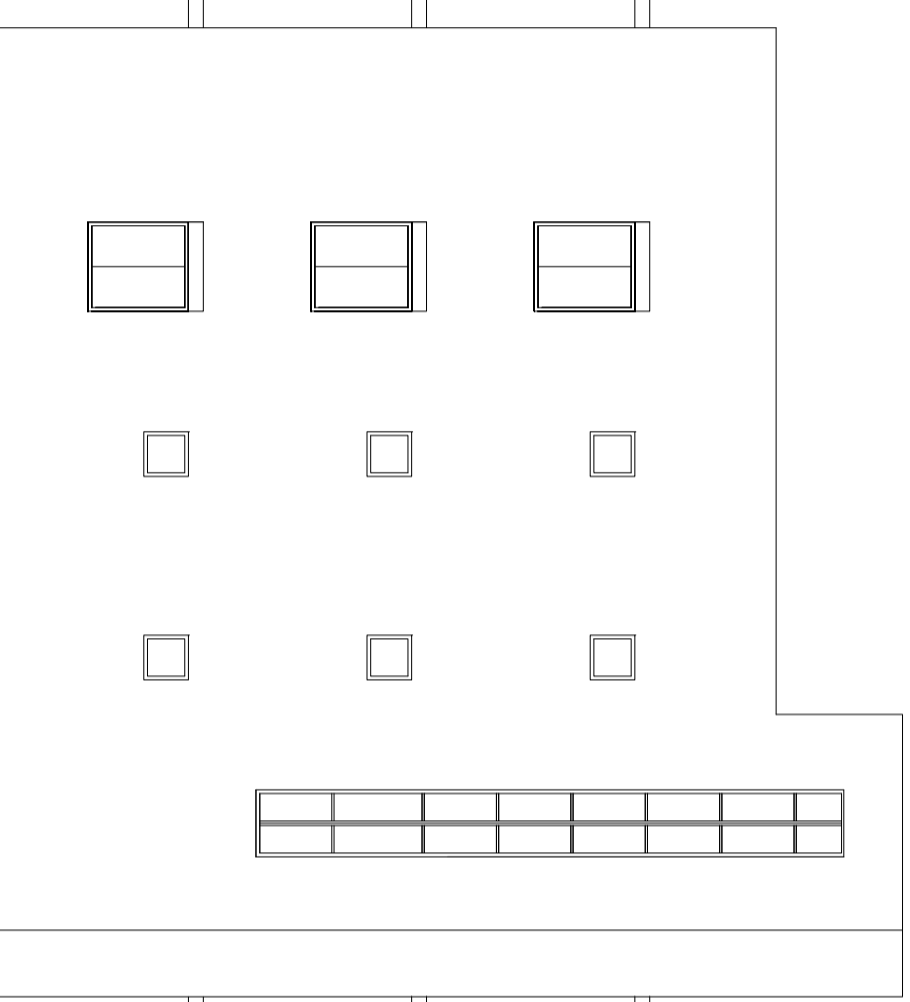


LEFT SIDE ELEVATION

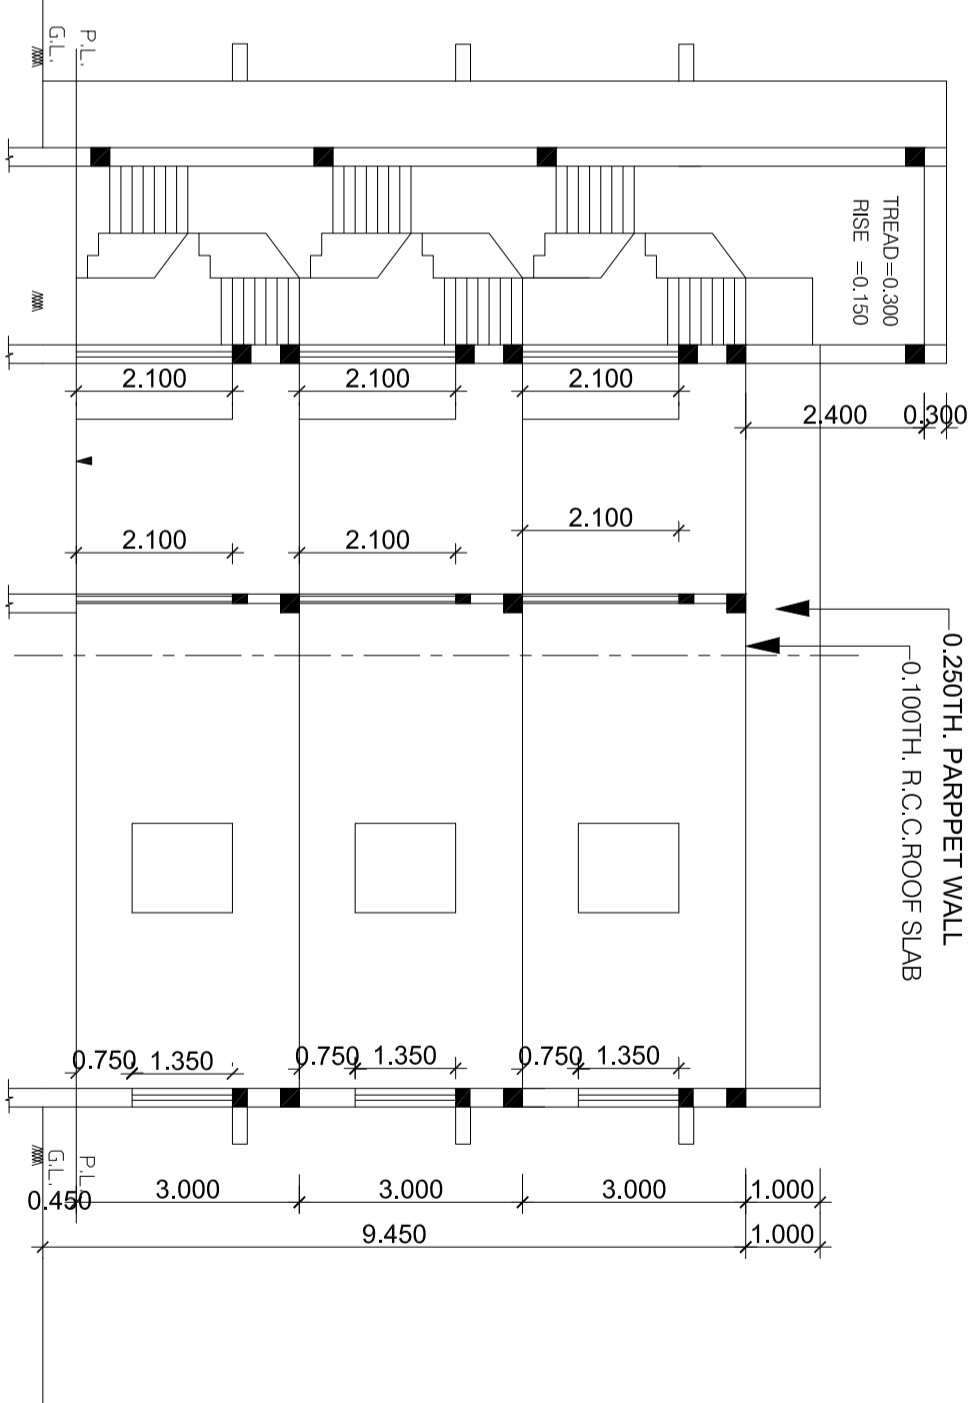


SECTION ON - X-X

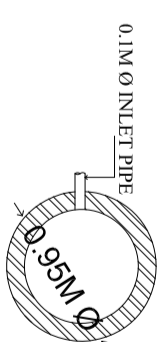


PLAN OF SOAK PIT

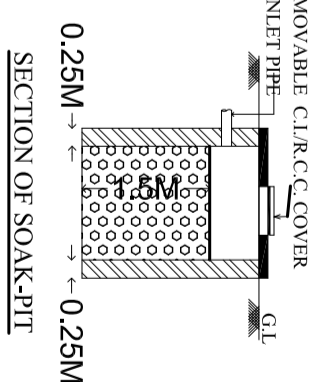


SECTION OF SOAK-PIT

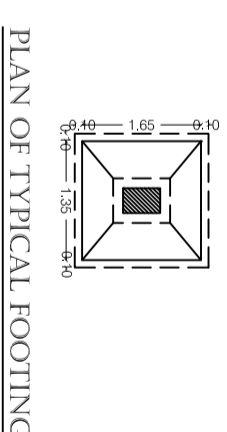


PLAN OF TYPICAL FOOTING

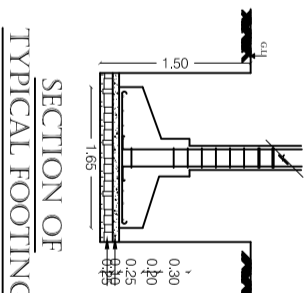


SECTION OF TYPICAL FOOTING

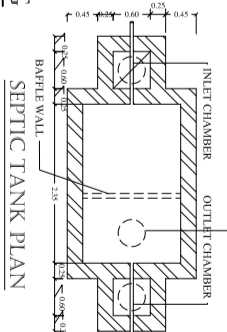

PLAN OF SEPTIC TANK

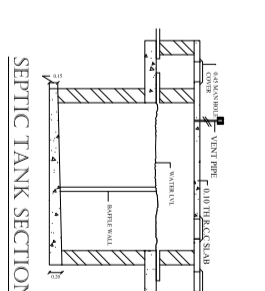

SECTION OF SEPTIC TANK

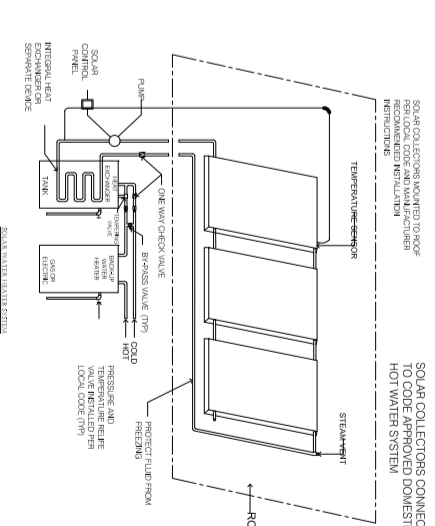

SECTION OF SEPTIC TANK SYSTEM

Pre-Approved Building Plan No  
**40601801**

SANCTION TEXT

APPROVING AUTHORITY DIGITAL SIGNATURE

DOOR & WINDOW SCHEDULE

SL. NO.	TYPE	SIZE	DESCRIPTION
1	D	1.07 X 2.13	PANELLED DOOR
2	D1	0.91 X 2.13	PANELLED DOOR
3	DR	0.76 X 2.13	PANELLED DOOR
4	W	1.52 X 1.37	MS. GLAZED WINDOW
5	W1	0.91 X 1.37	MS. GLAZED WINDOW
6	W2	1.22 X 1.14	MS. GLAZED WINDOW
7	V	0.61 X 0.61	MS. GLAZED VENTILATOR

AREA AND BUILDING PARAMETERS

Plot Dimensions (in Feet)	40' x 60'
Plot Dimensions (in Mt)	12.19M x 18.28M
Plot Area	222.83 SQMT
Ground Floor Built Up Area	109.35 SQMT
First Floor Built Up Area	109.35 SQMT
Second Floor Built Up Area	109.35 SQMT
Total Built Up Area	328.05 SQMT
Floor Area Ratio (FAR)	1.472
Building Height	9.45 MT
Plantation Area	97.6 SQMT
Number of Trees Provided	05 NOS

APPLICANT DETAILS

Name of Applicant	
Address	
Contact Number	

LAND DETAILS

Revenue Village	
Revenue Plot No	
Scheme Plot No/Layout Plot No/Sub Plot No	
Khata Number	

SITE PLAN

DRAWING-TITLE

**PROPOSED G+2 STOREIED  
RESIDENTIAL HOUSE**

THIS IS A STANDARDIZED PRE-APPROVED  
PLAN PROVIDED BY

