

SANCTION TEXT

APPROVING AUTHORITY DIGITAL SIGNATURE

DOOR & WINDOW SCHEDULE		
S.L. NO.	TYPE	DESCRIPTION
1	D	1.07 X 2.13 PANNELLED DOOR
2	D1	0.91 X 2.13 PANNELLED DOOR
3	D2	0.76 X 2.13 PANNELLED DOOR
4	W	1.52 X 1.37 MS. GLAZED WINDOW
5	W1	0.91 X 1.37 MS. GLAZED WINDOW
6	W2	1.22 X 1.14 MS. GLAZED WINDOW
7	V	0.61 X 0.61 MS. GLAZED VENTILATOR

AREA AND BUILDING PARAMETERS	
PLOT DIMENSIONS (IN FEET)	40' X 60'
PLOT DIMENSIONS (IN MET)	12.19M X 18.29M
PLOT AREA	222.95 SQMT
GROUND FLOOR BUILT UP AREA	141.56 SQMT
FIRST FLOOR BUILT UP AREA	141.56 SQMT
SECOND FLOOR BUILT UP AREA	141.56 SQMT
TOTAL BUILT UP AREA	424.68 SQMT
FLOOR AREA RATIO (FAR)	1.90
BUILDING HEIGHT	9.45 MT
PLANTATION AREA	46.42 SQMT
NUMBER OF TREES PROVIDED	03 NOS


APPLICANT DETAILS	
NAME OF APPLICANT	
ADDRESS	
CONTACT NUMBER	

LAND DETAILS	
REVENUE VILLAGE	
REVENUE PLOT NO	
SCHEME PLOT NO/ LAYOUT	
PLOT NO/ SUB PLOT NO	
KHATA NUMBER	


SITE PLAN

DRAWING TITLE  
**PROPOSED G+2 STORIED  
 RESIDENTIAL HOUSE**


THIS IS A STANDARDIZED PRE-APPROVED  
 PLAN PROVIDED BY

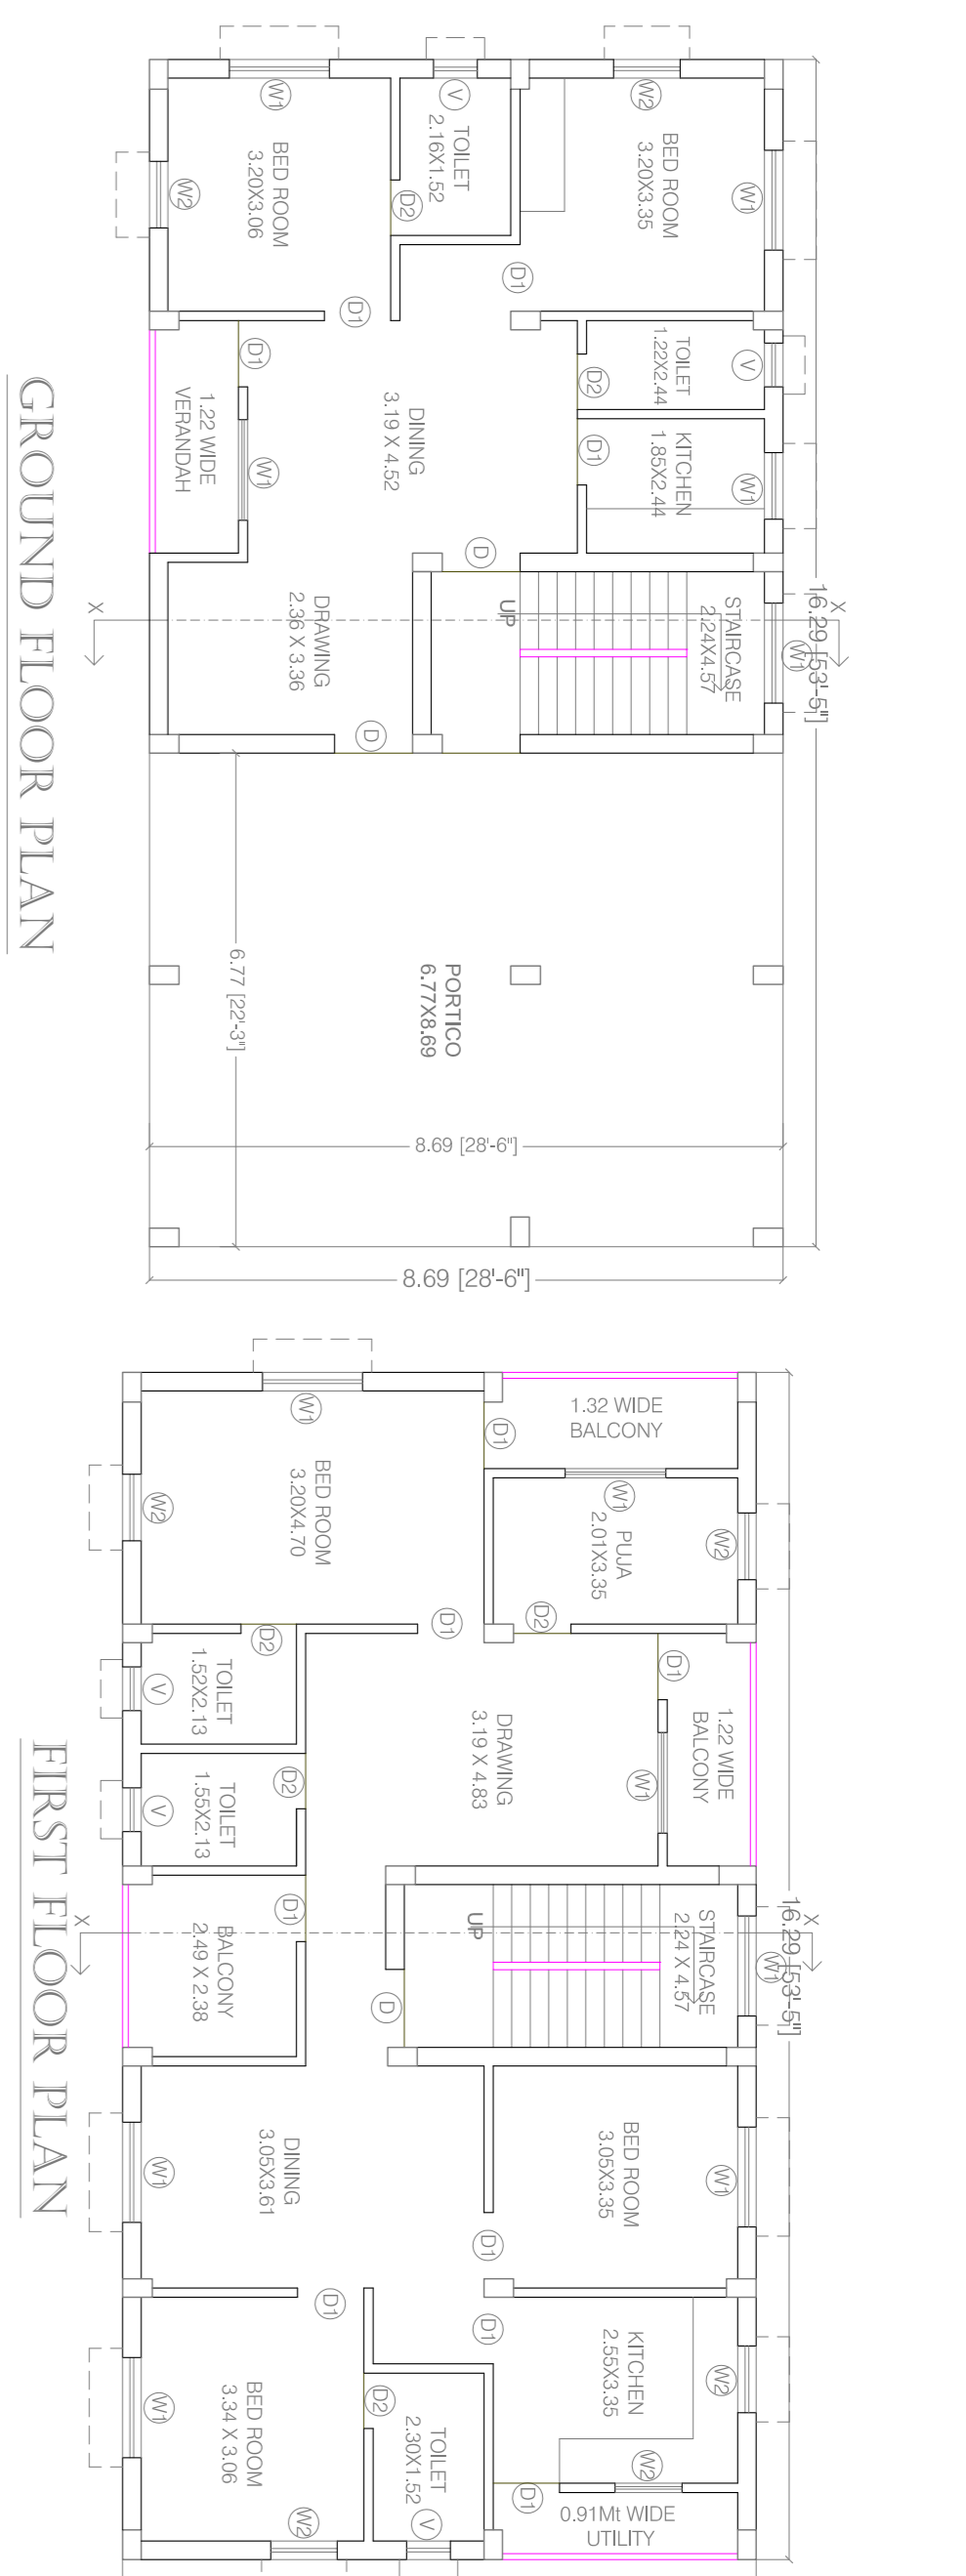


GROUND FLOOR PLAN

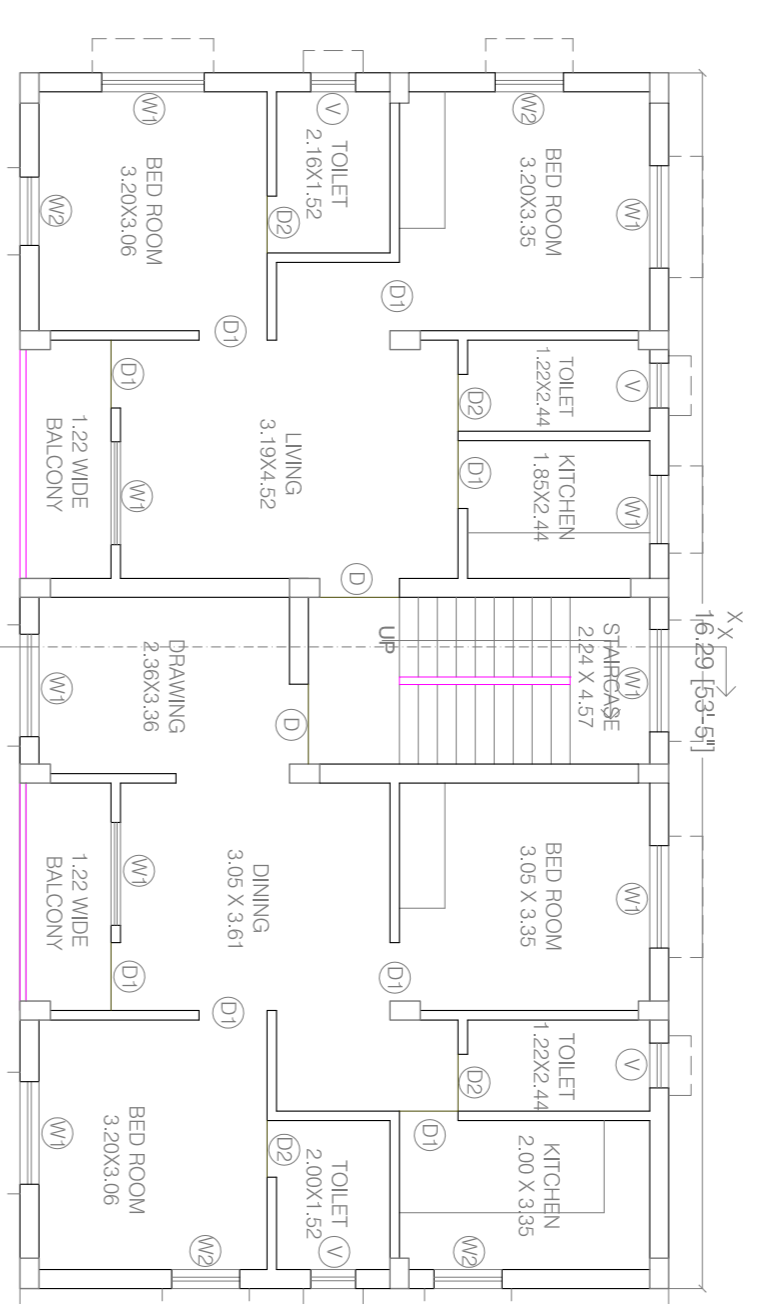


SECOND FLOOR PLAN

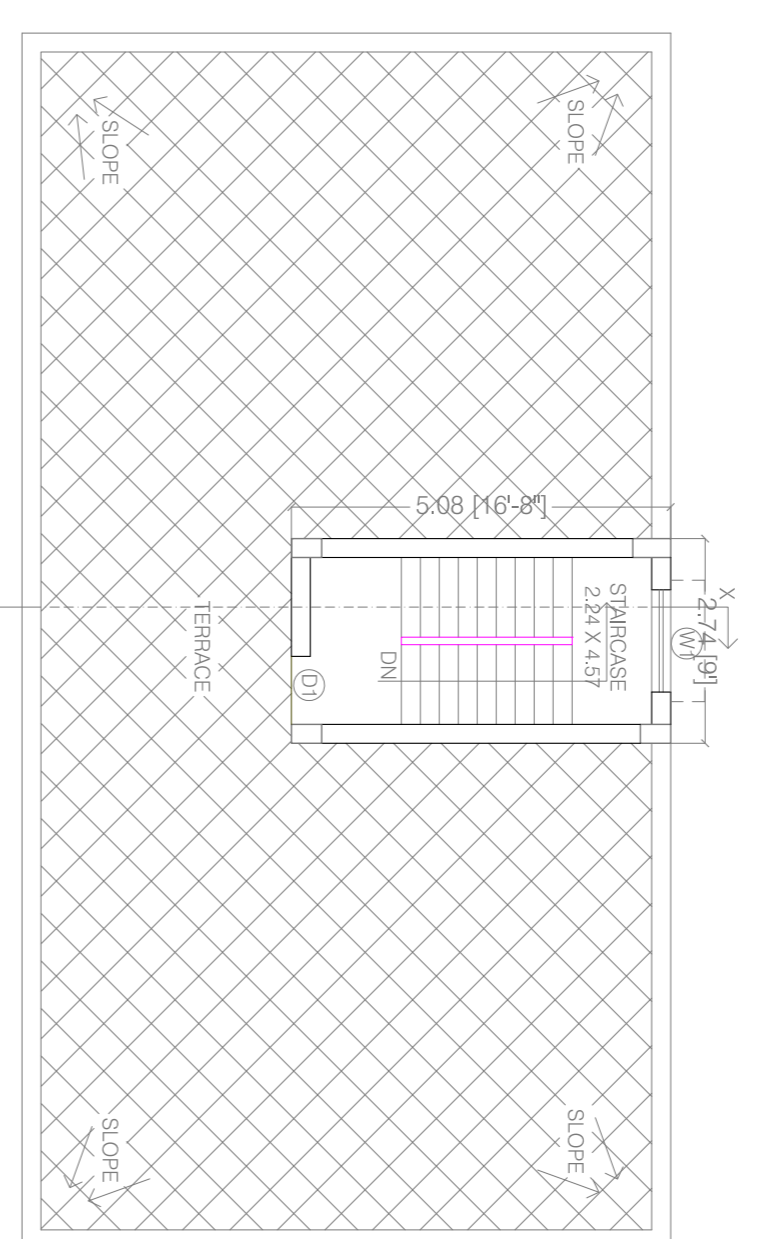


TERRACE PLAN

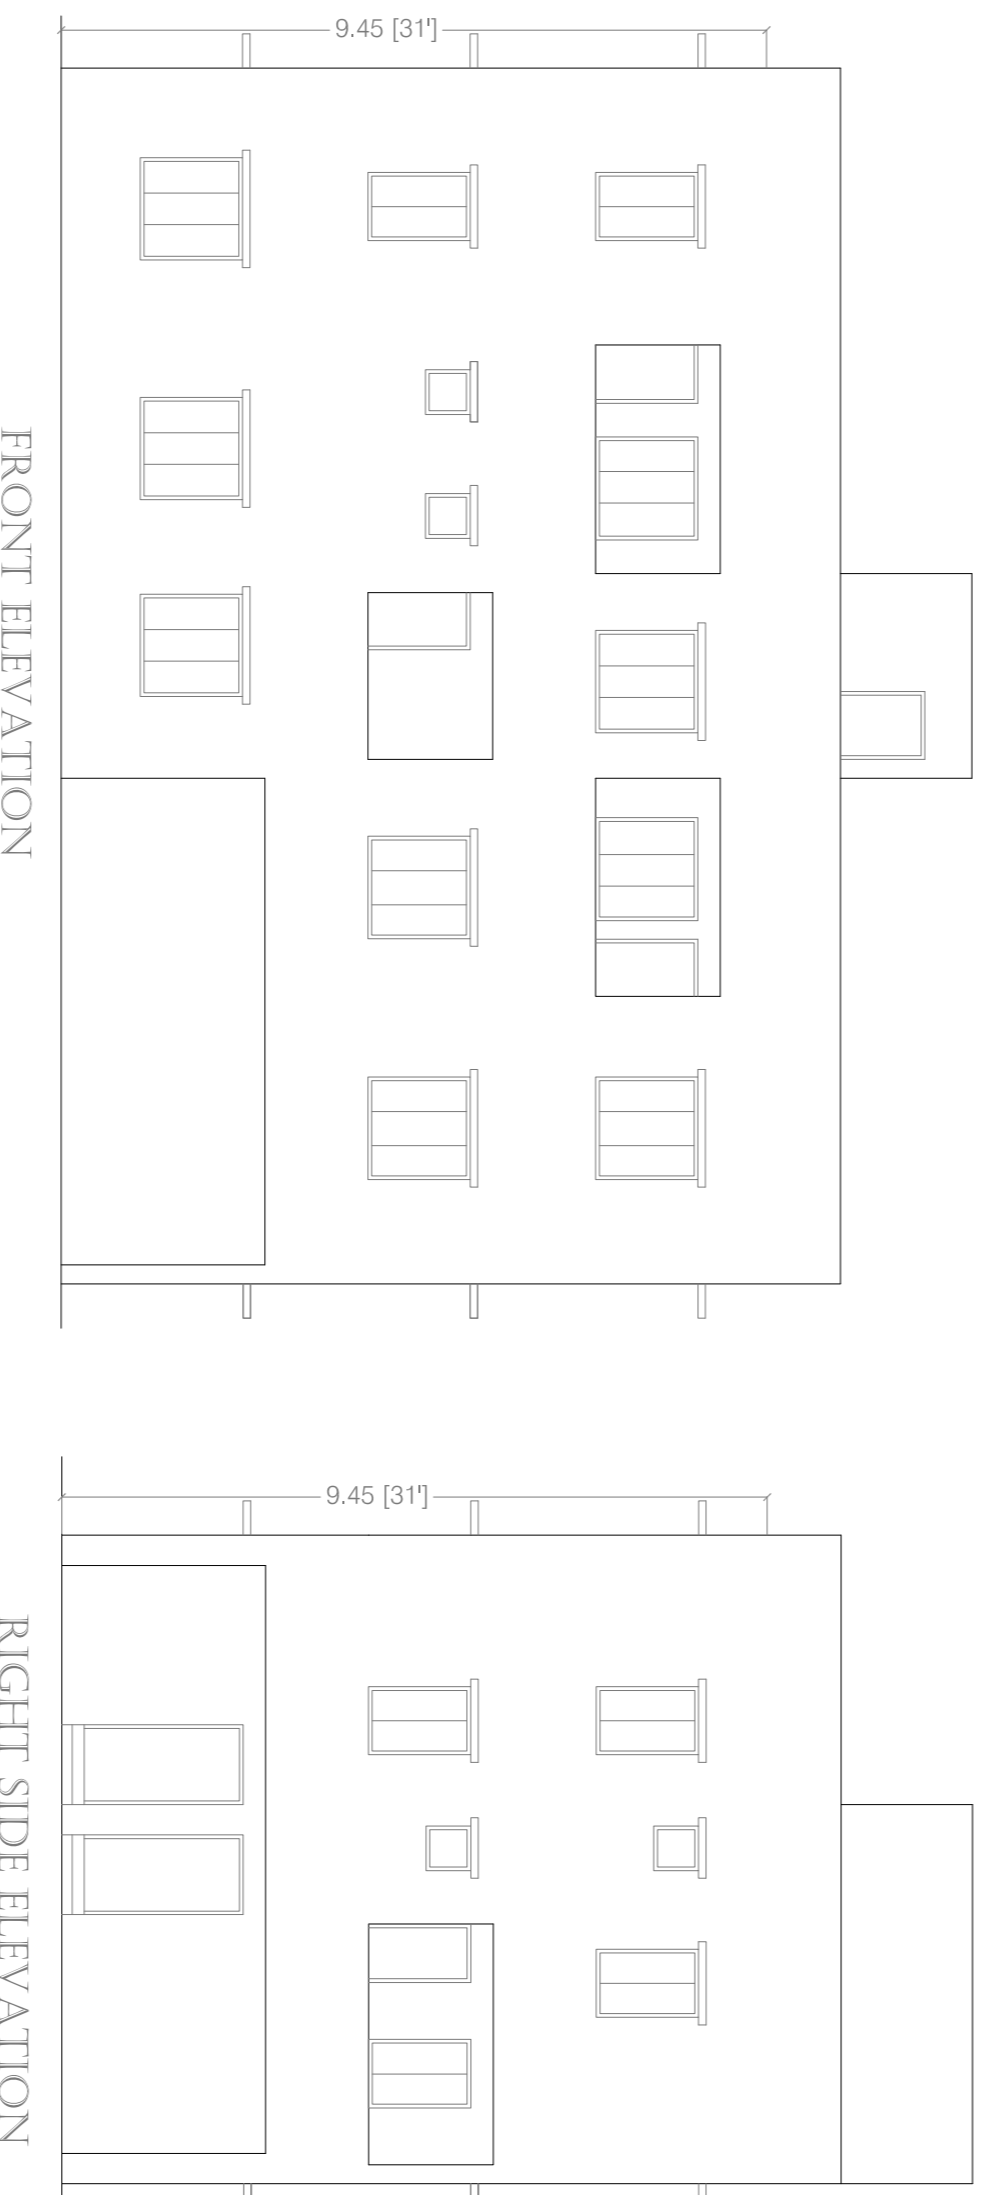


FRONT ELEVATION

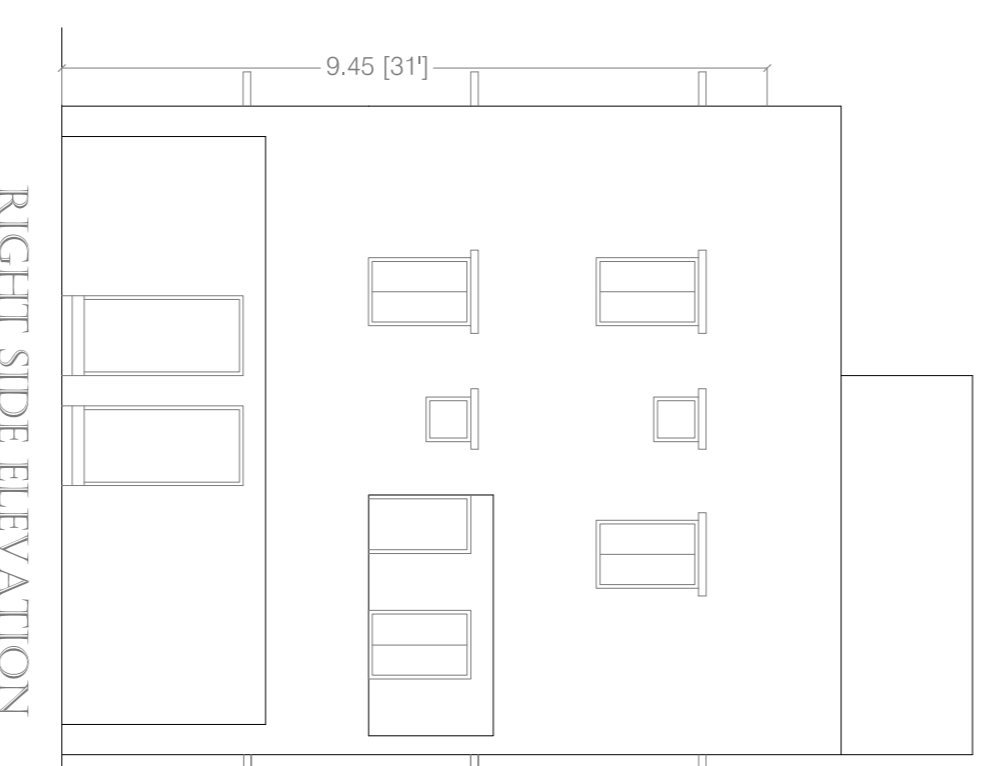


RIGHT SIDE ELEVATION

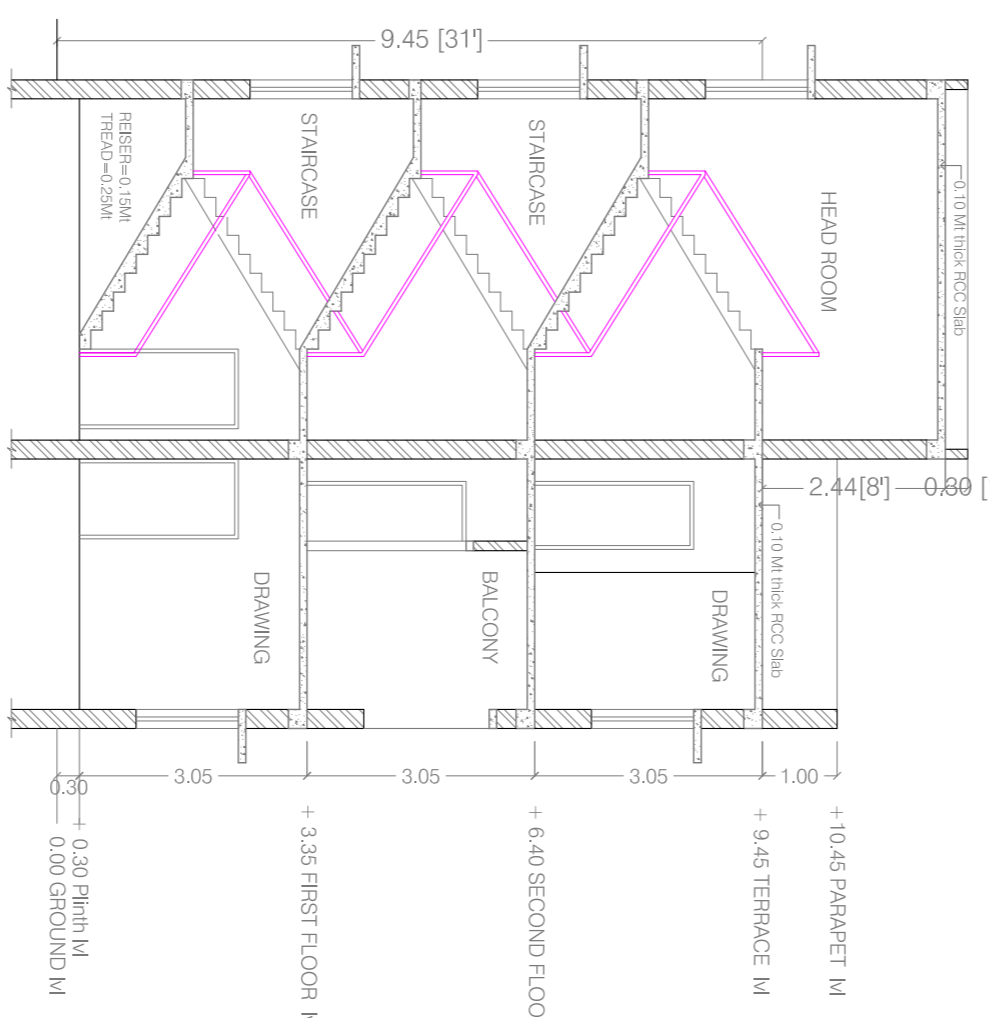


SECTION THROUGH-XX

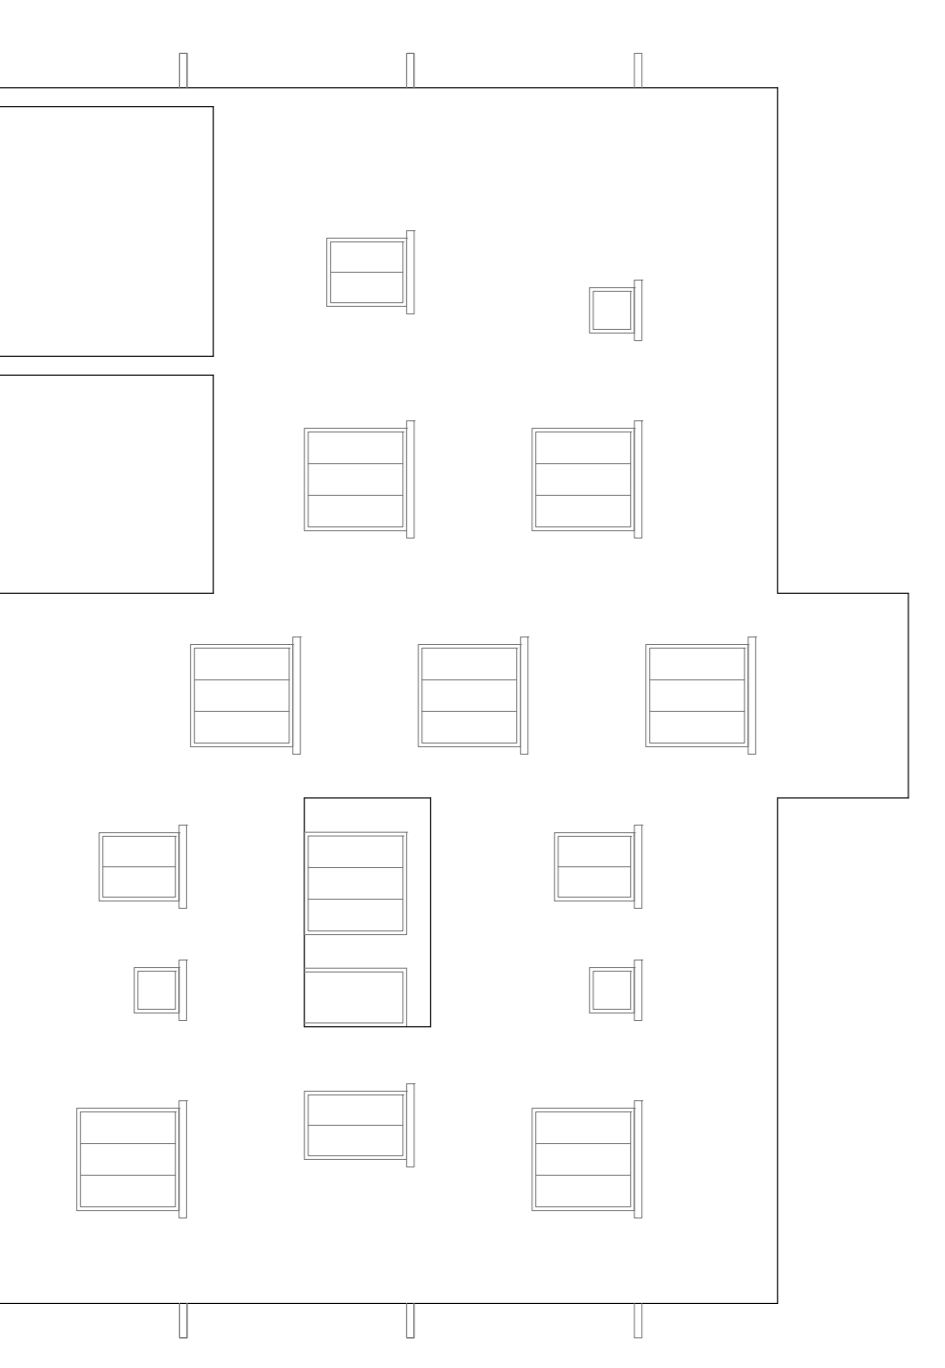


REAR SIDE ELEVATION

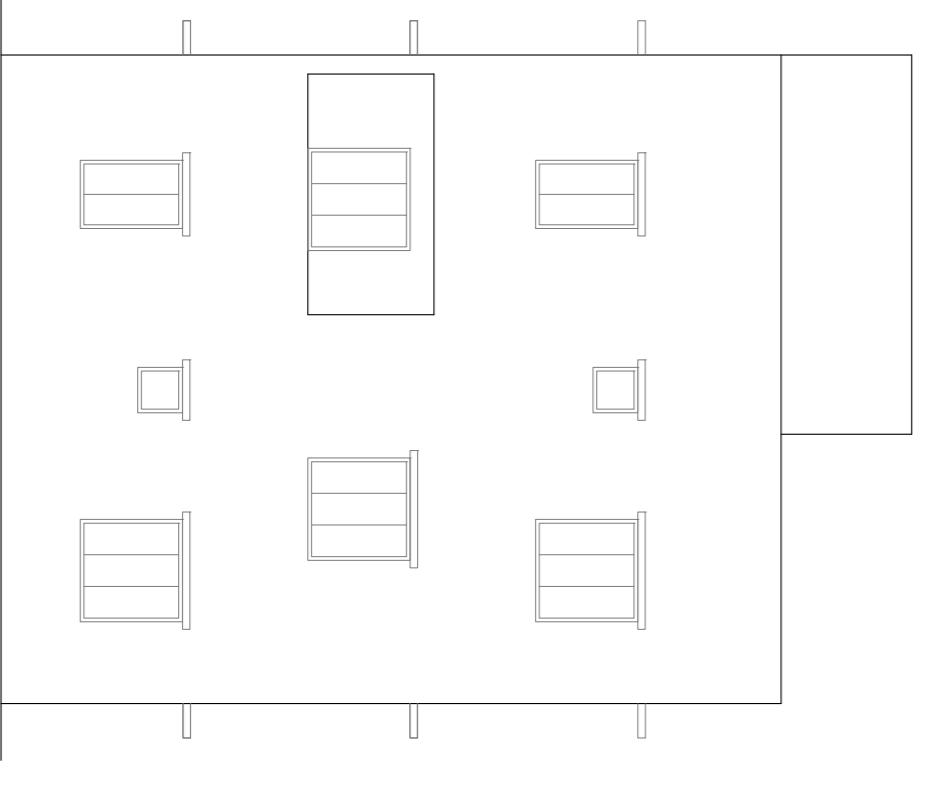


LEFT SIDE ELEVATION

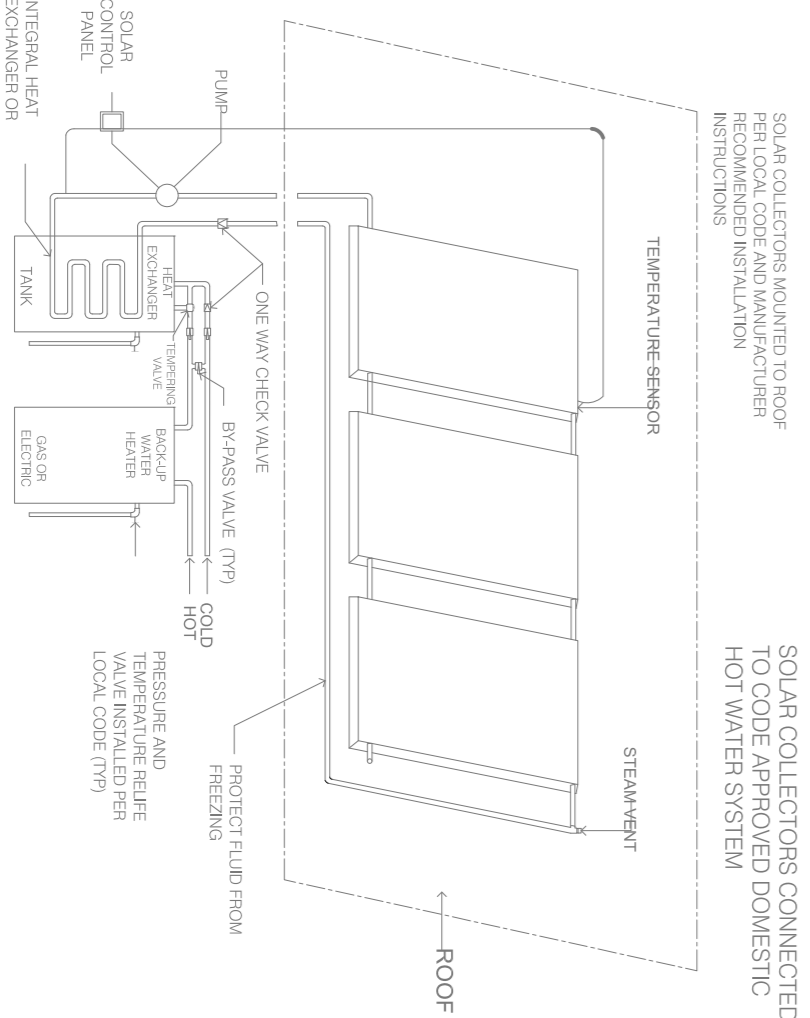


SOLAR WATER HEATER SYSTEM

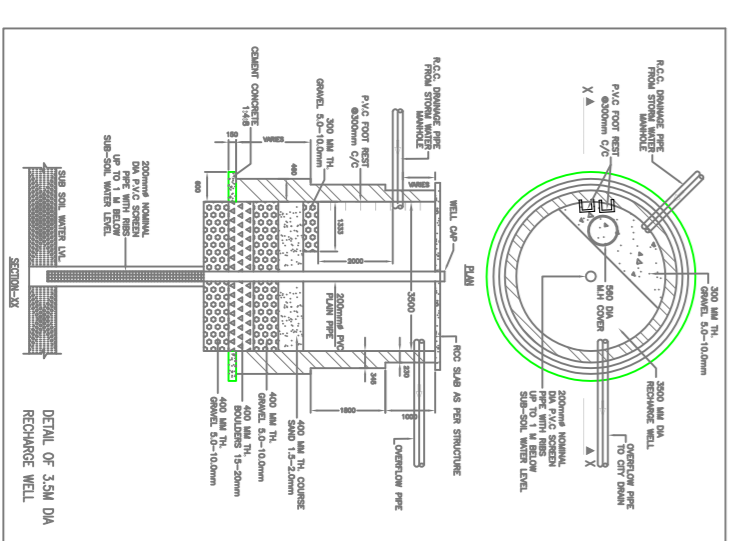


PLAN OF TYPICAL FOOTING

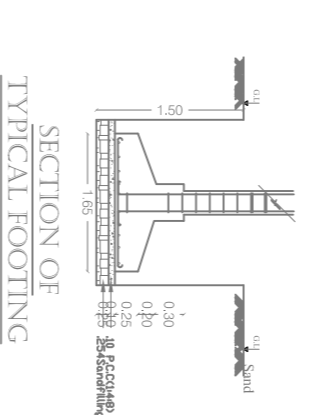


SECTION OF TYPICAL FOOTING

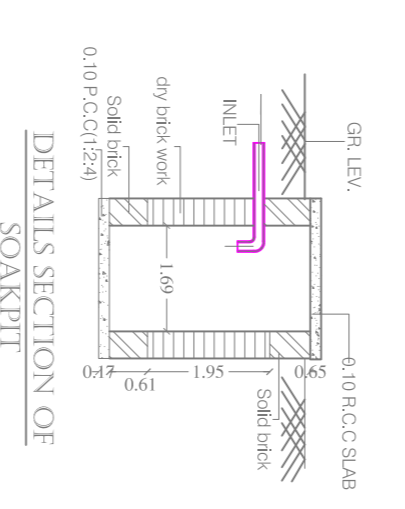

DETAILS SECTION OF SOAK PIT

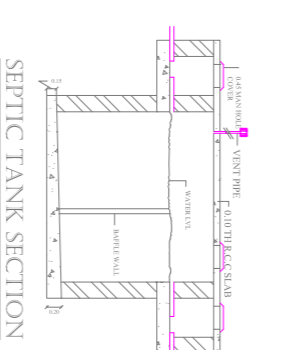

SEPTIC TANK SECTION

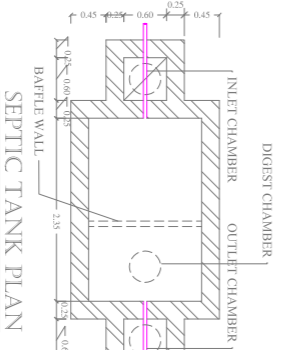

SEPTIC TANK PLAN